
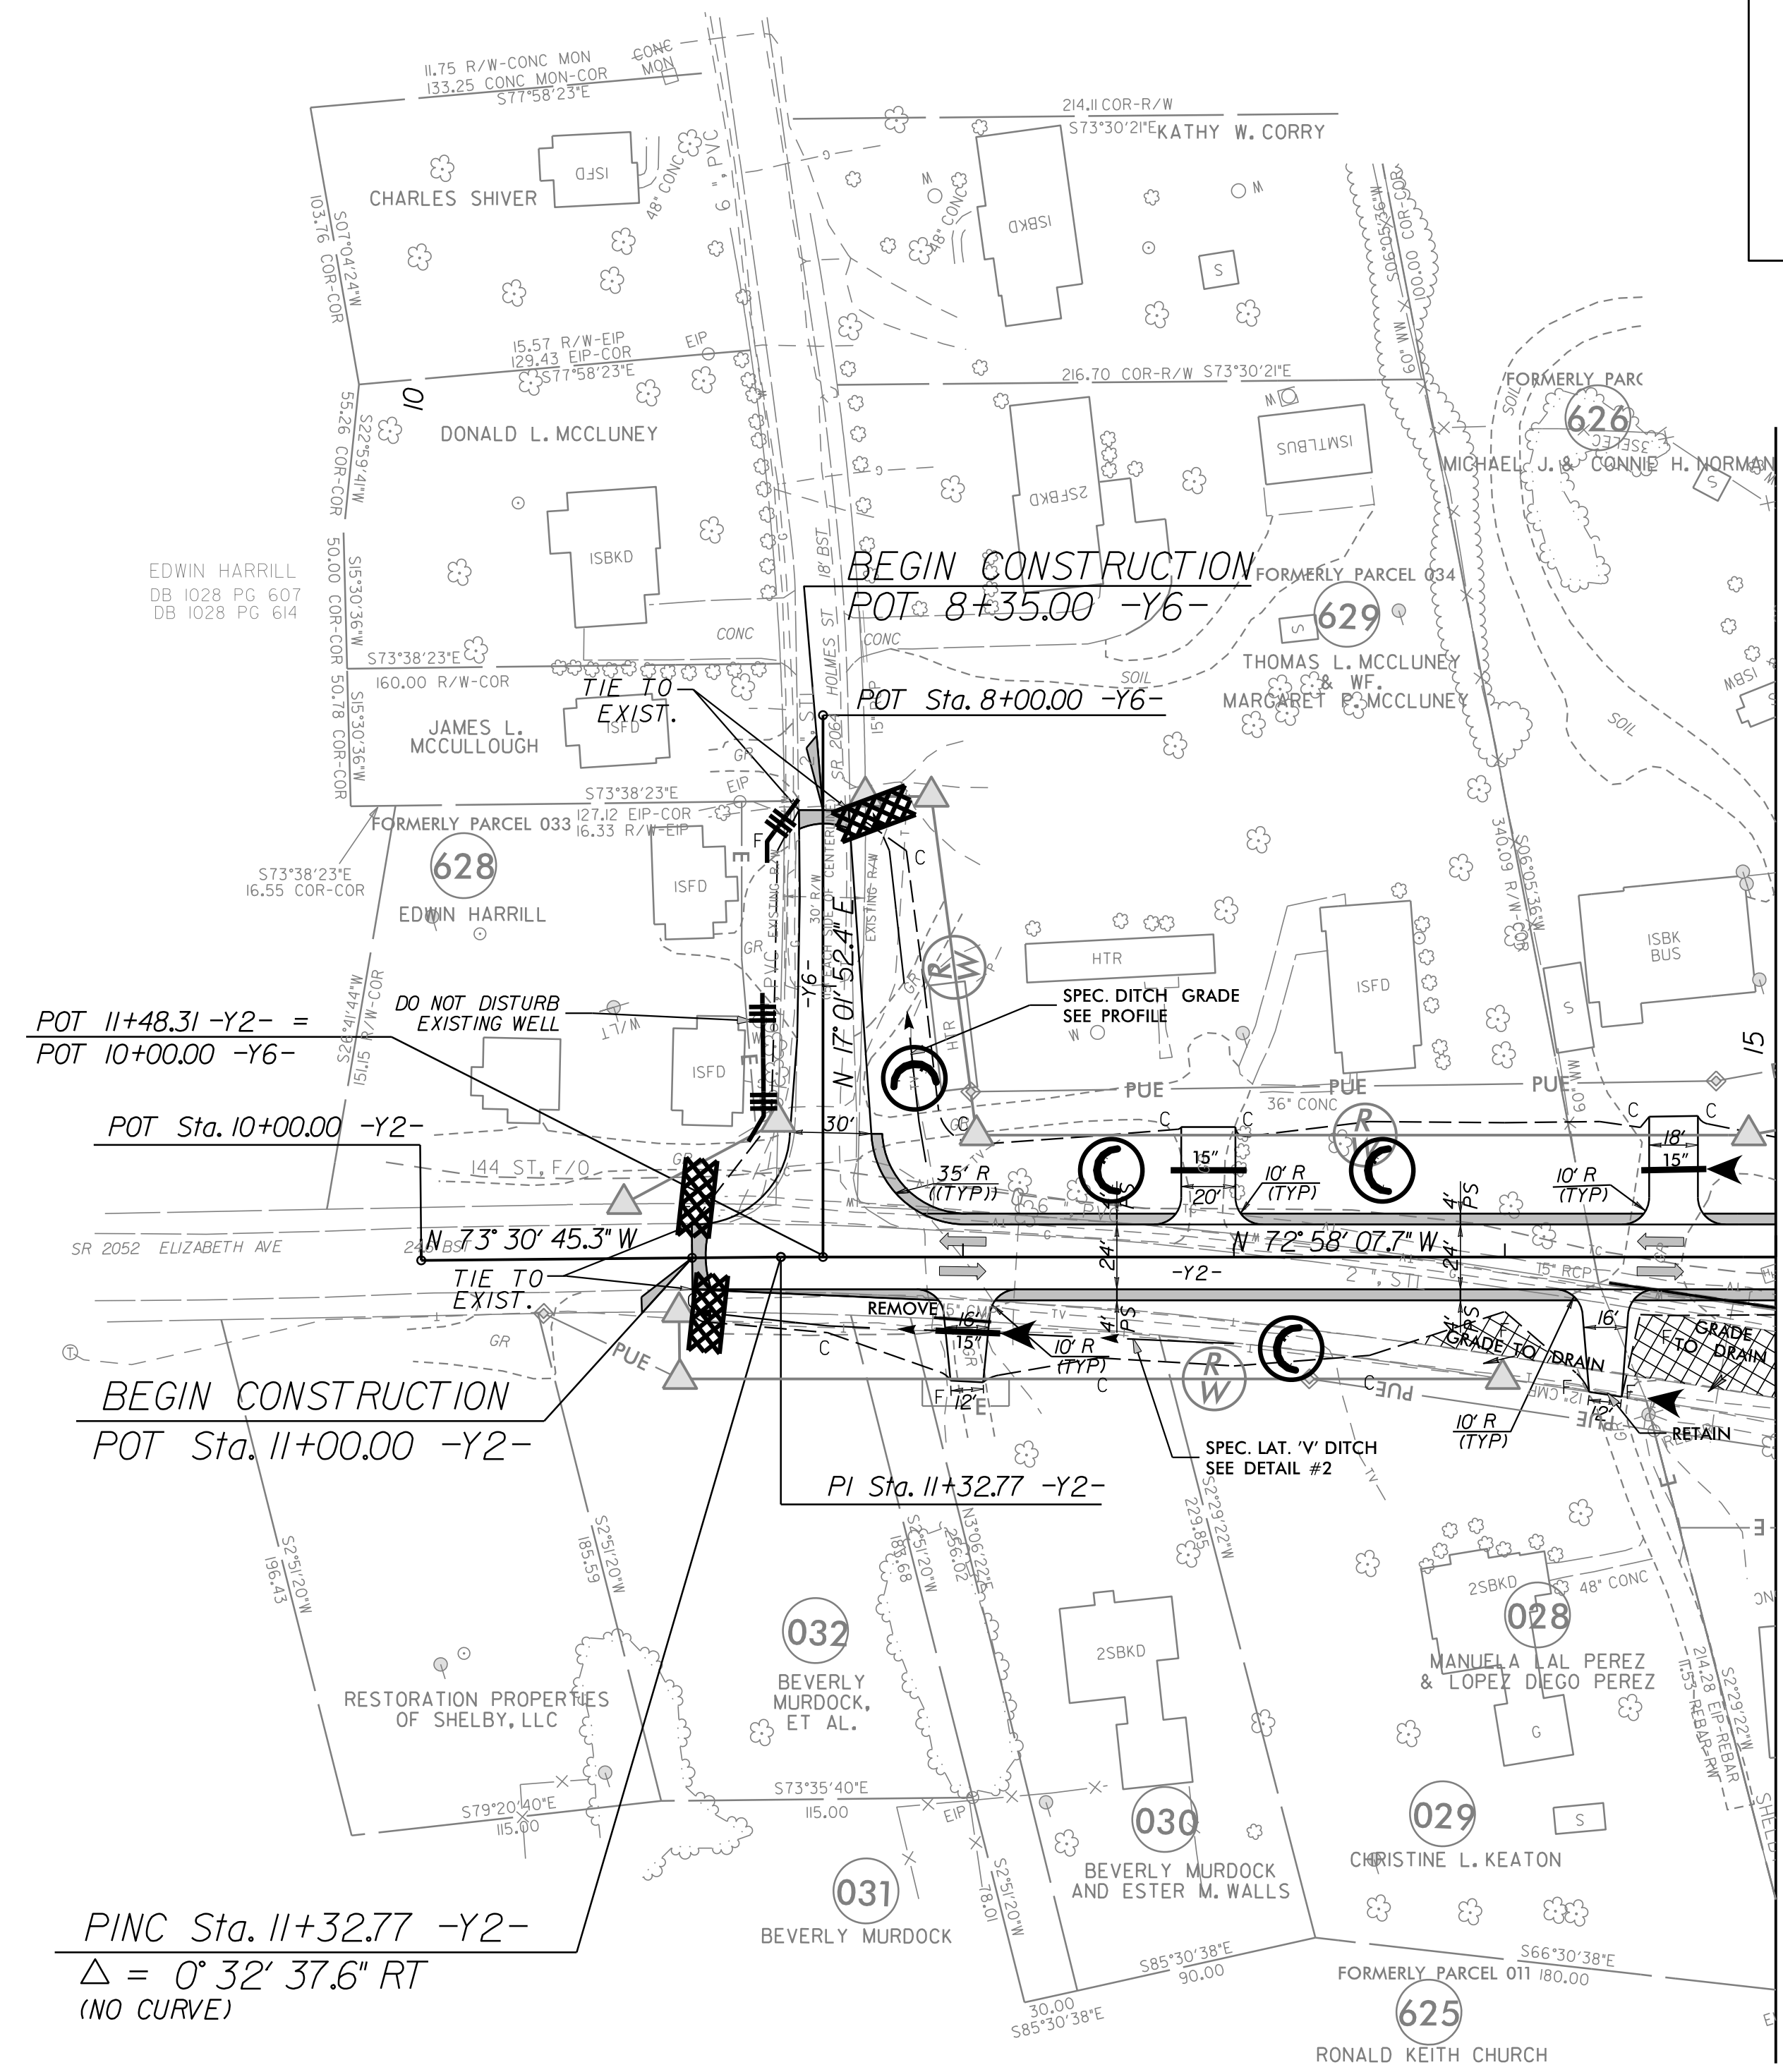


PROJECT REFERENCE NO.	SHEET NO.
R-2707D	EC-56/CONST.22
RW SHEET NO.	
ROADWAY DESIGN ENGINEER	HYDRAULICS ENGINEER

FINAL GRADING  
EROSION CONTROL FOR  
CONSTRUCTION SHEET 22

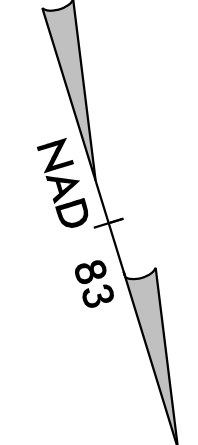

MATCH SHEET NO. 8 STA. 15 + 00 -Y2-

PINC Sta. 11+32.77 -Y2-  
 $\Delta = 0^{\circ} 32' 37.6''$  RT  
 (NO CURVE)