
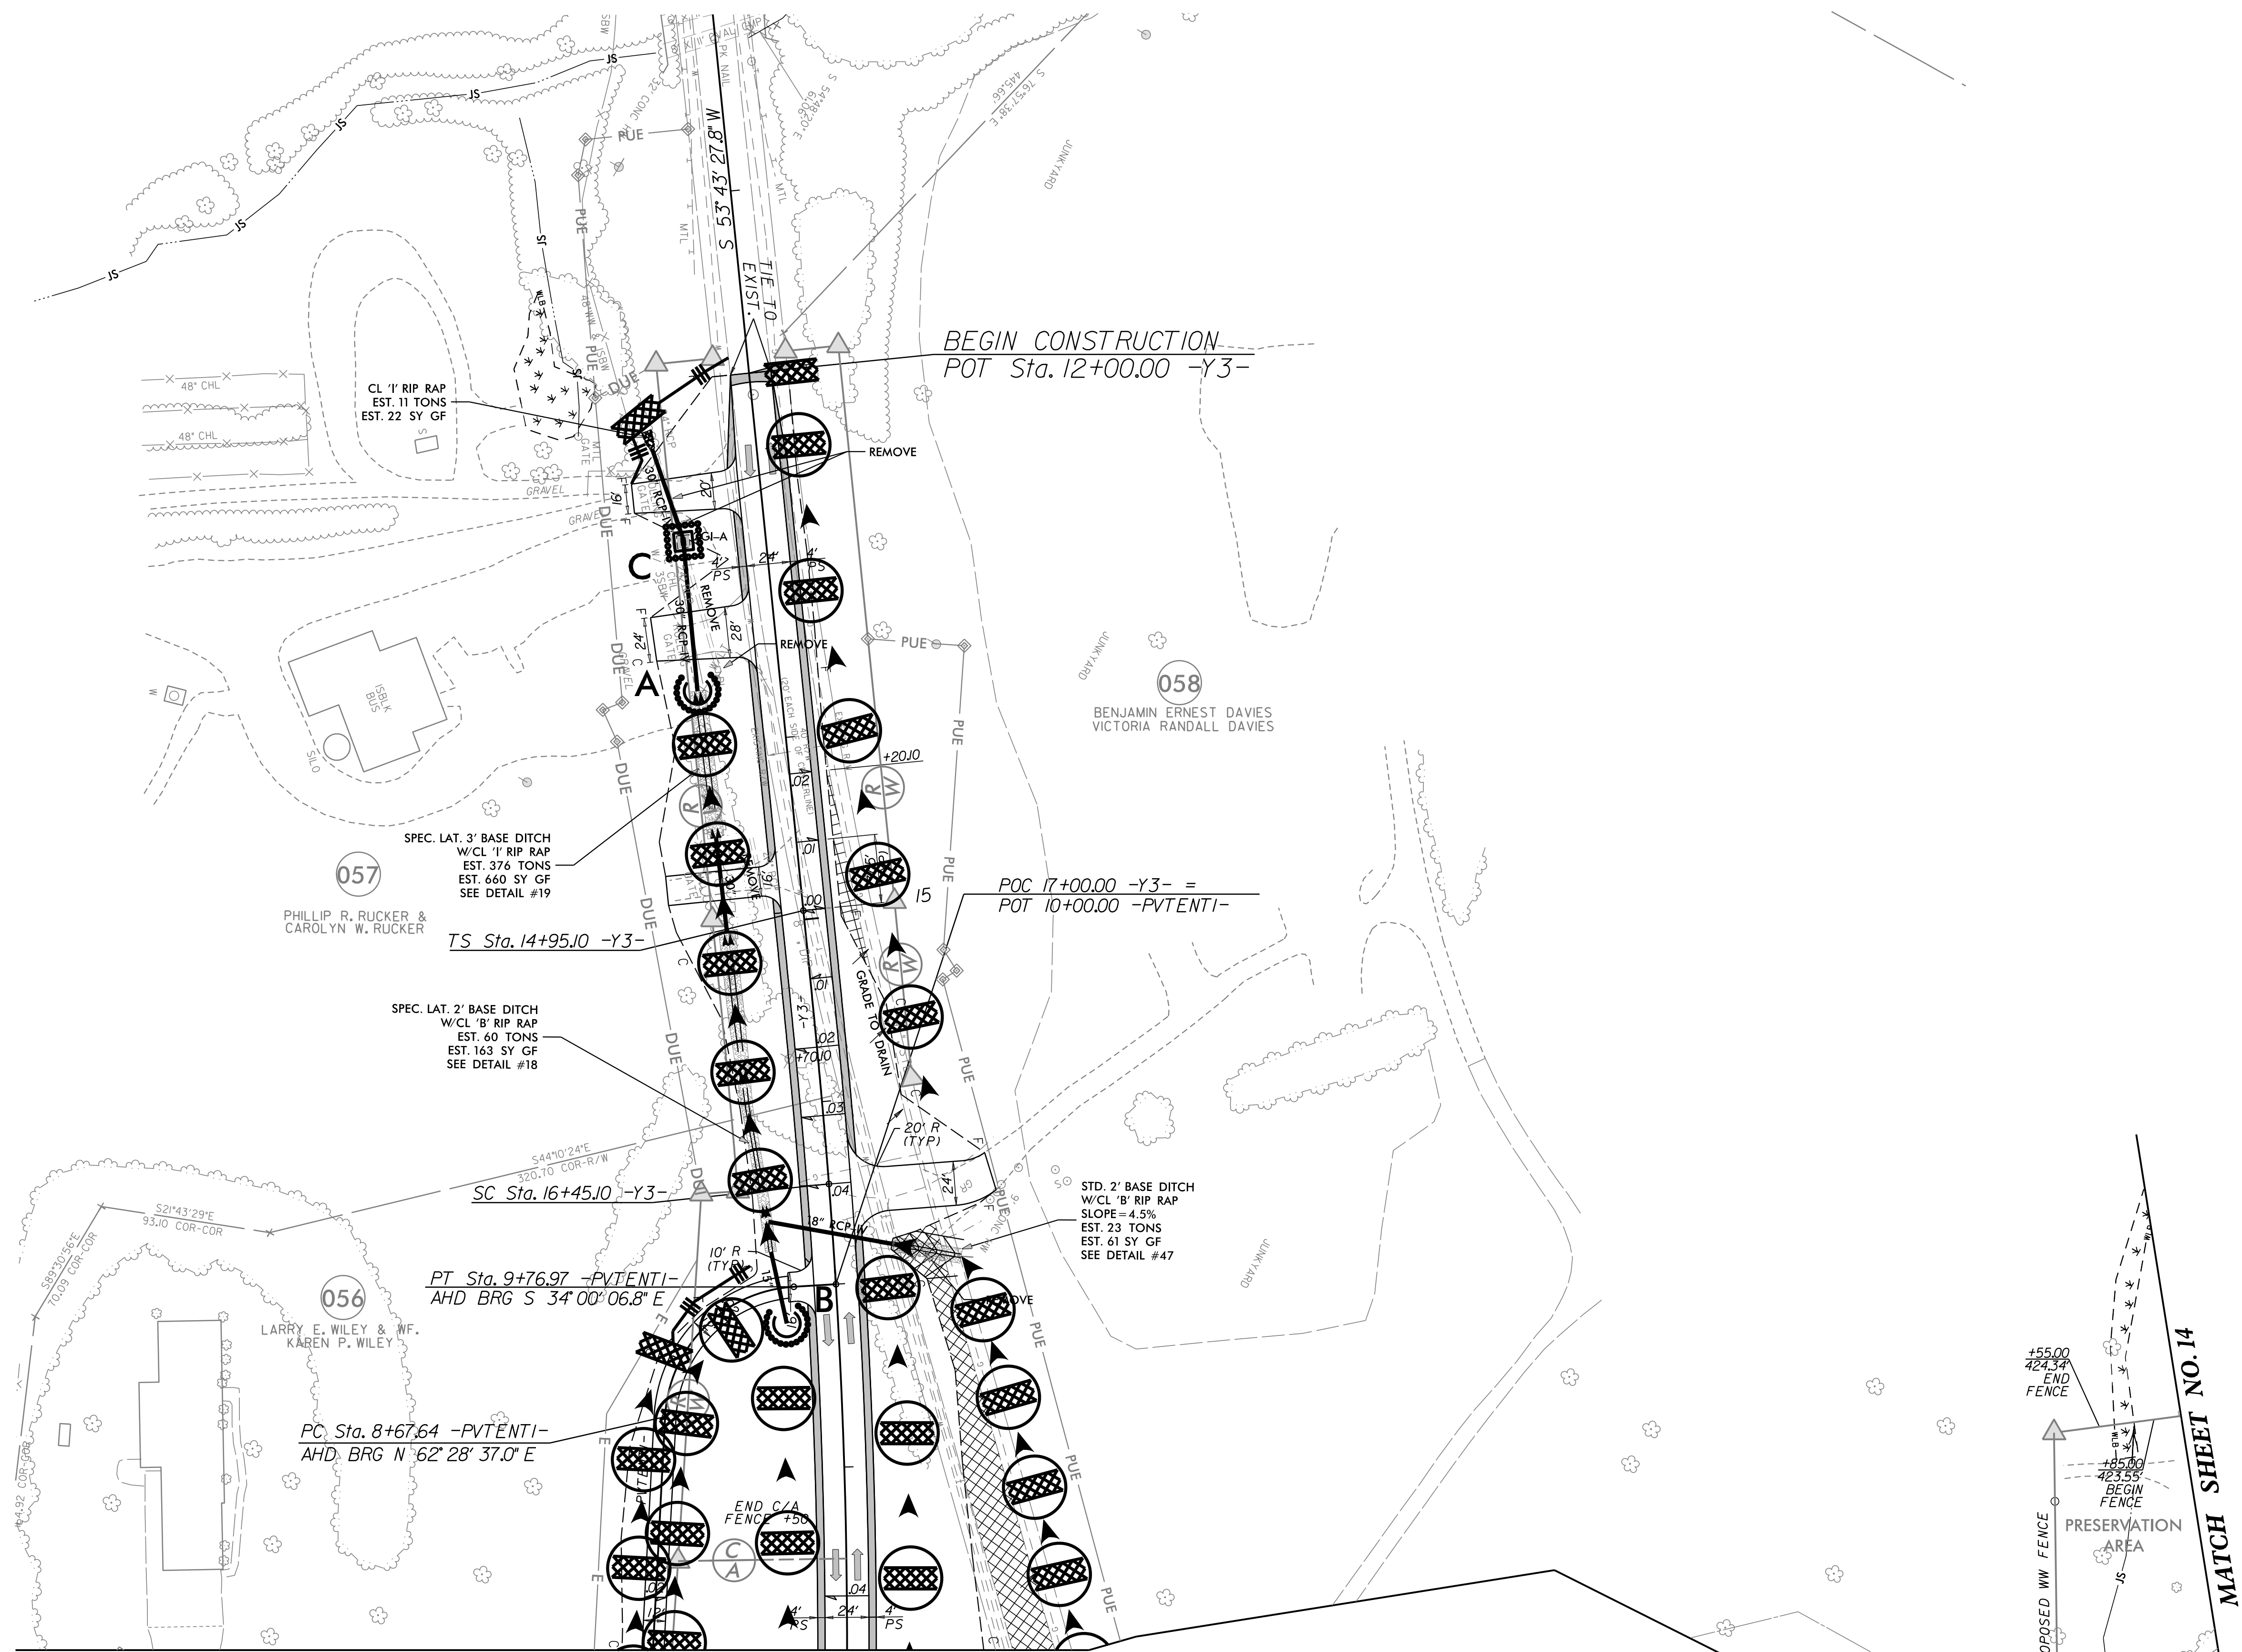


7/27/99

PROJECT REFERENCE NO.	SHEET NO.
R-2707D	EC-58/CONST.24
RW SHEET NO.	
ROADWAY DESIGN ENGINEER	HYDRAULICS ENGINEER

FINAL GRADING
EROSION CONTROL FOR
CONSTRUCTION SHEET 24

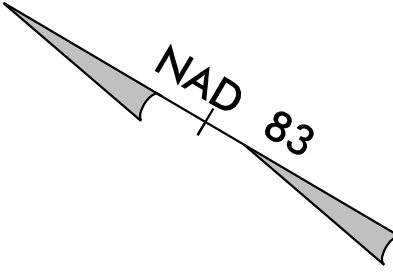

MATCH SHEET NO.13 MATCH SHEET NO.13
STA. 7+39.96 -PVTENT1- STA. 19+00 -Y3-

