


7/22/99

PROJECT REFERENCE NO.		SHEET NO.	
R-2707D		EC-59/CONST.25	
RW SHEET NO.			
ROADWAY DESIGN ENGINEER		HYDRAULICS ENGINEER	

FINAL GRADING  
EROSION CONTROL FOR  
CONSTRUCTION SHEET 25

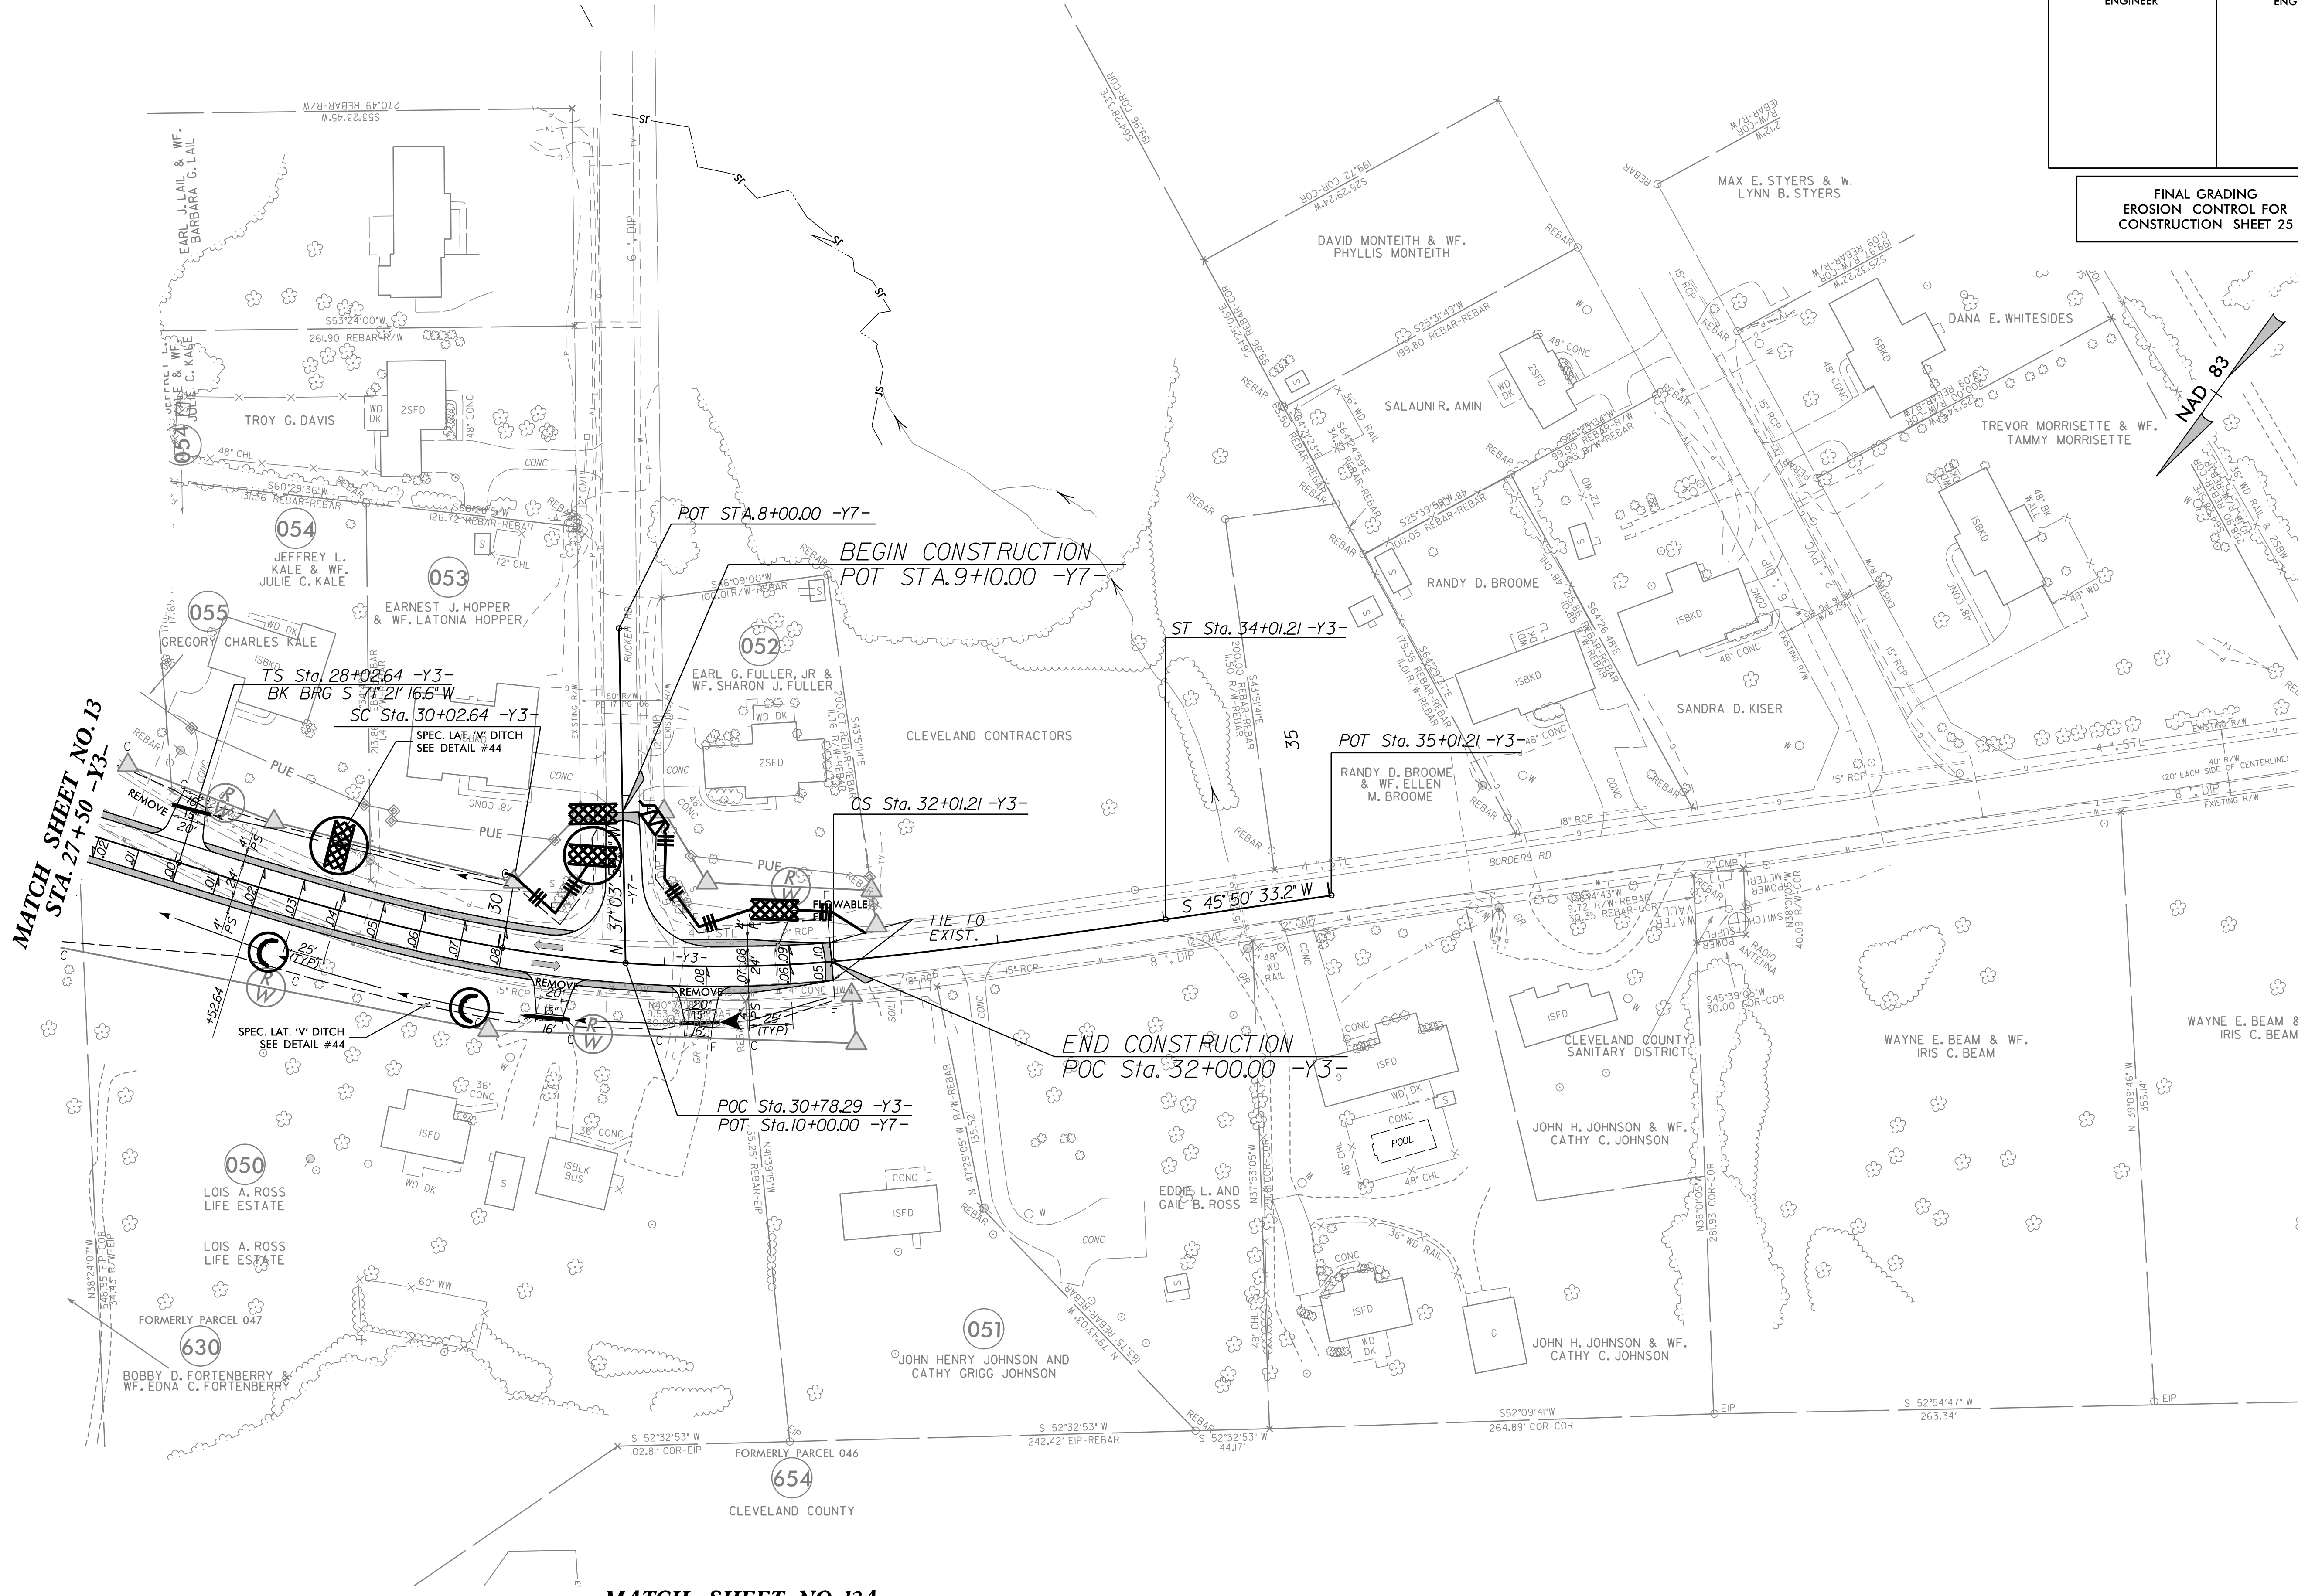

SEE DETAIL # 2  
1 3 5

MATCH SHEET NO. 12A