





Stantec Consulting Services Inc.
801 Jones Franklin Road
Suite 300
Raleigh, NC 27606
Tel. (919) 851-6866
Fax. (919) 851-7024
www.stantec.com
License No. F-0672

PROJECT REFERENCE NO.	SHEET NO.
R2707D	EC-62/NS-05
PROJECT ENGINEER	

SITE 2

SEE SHEET EC-14 FOR
C&G EROSION CONTROL

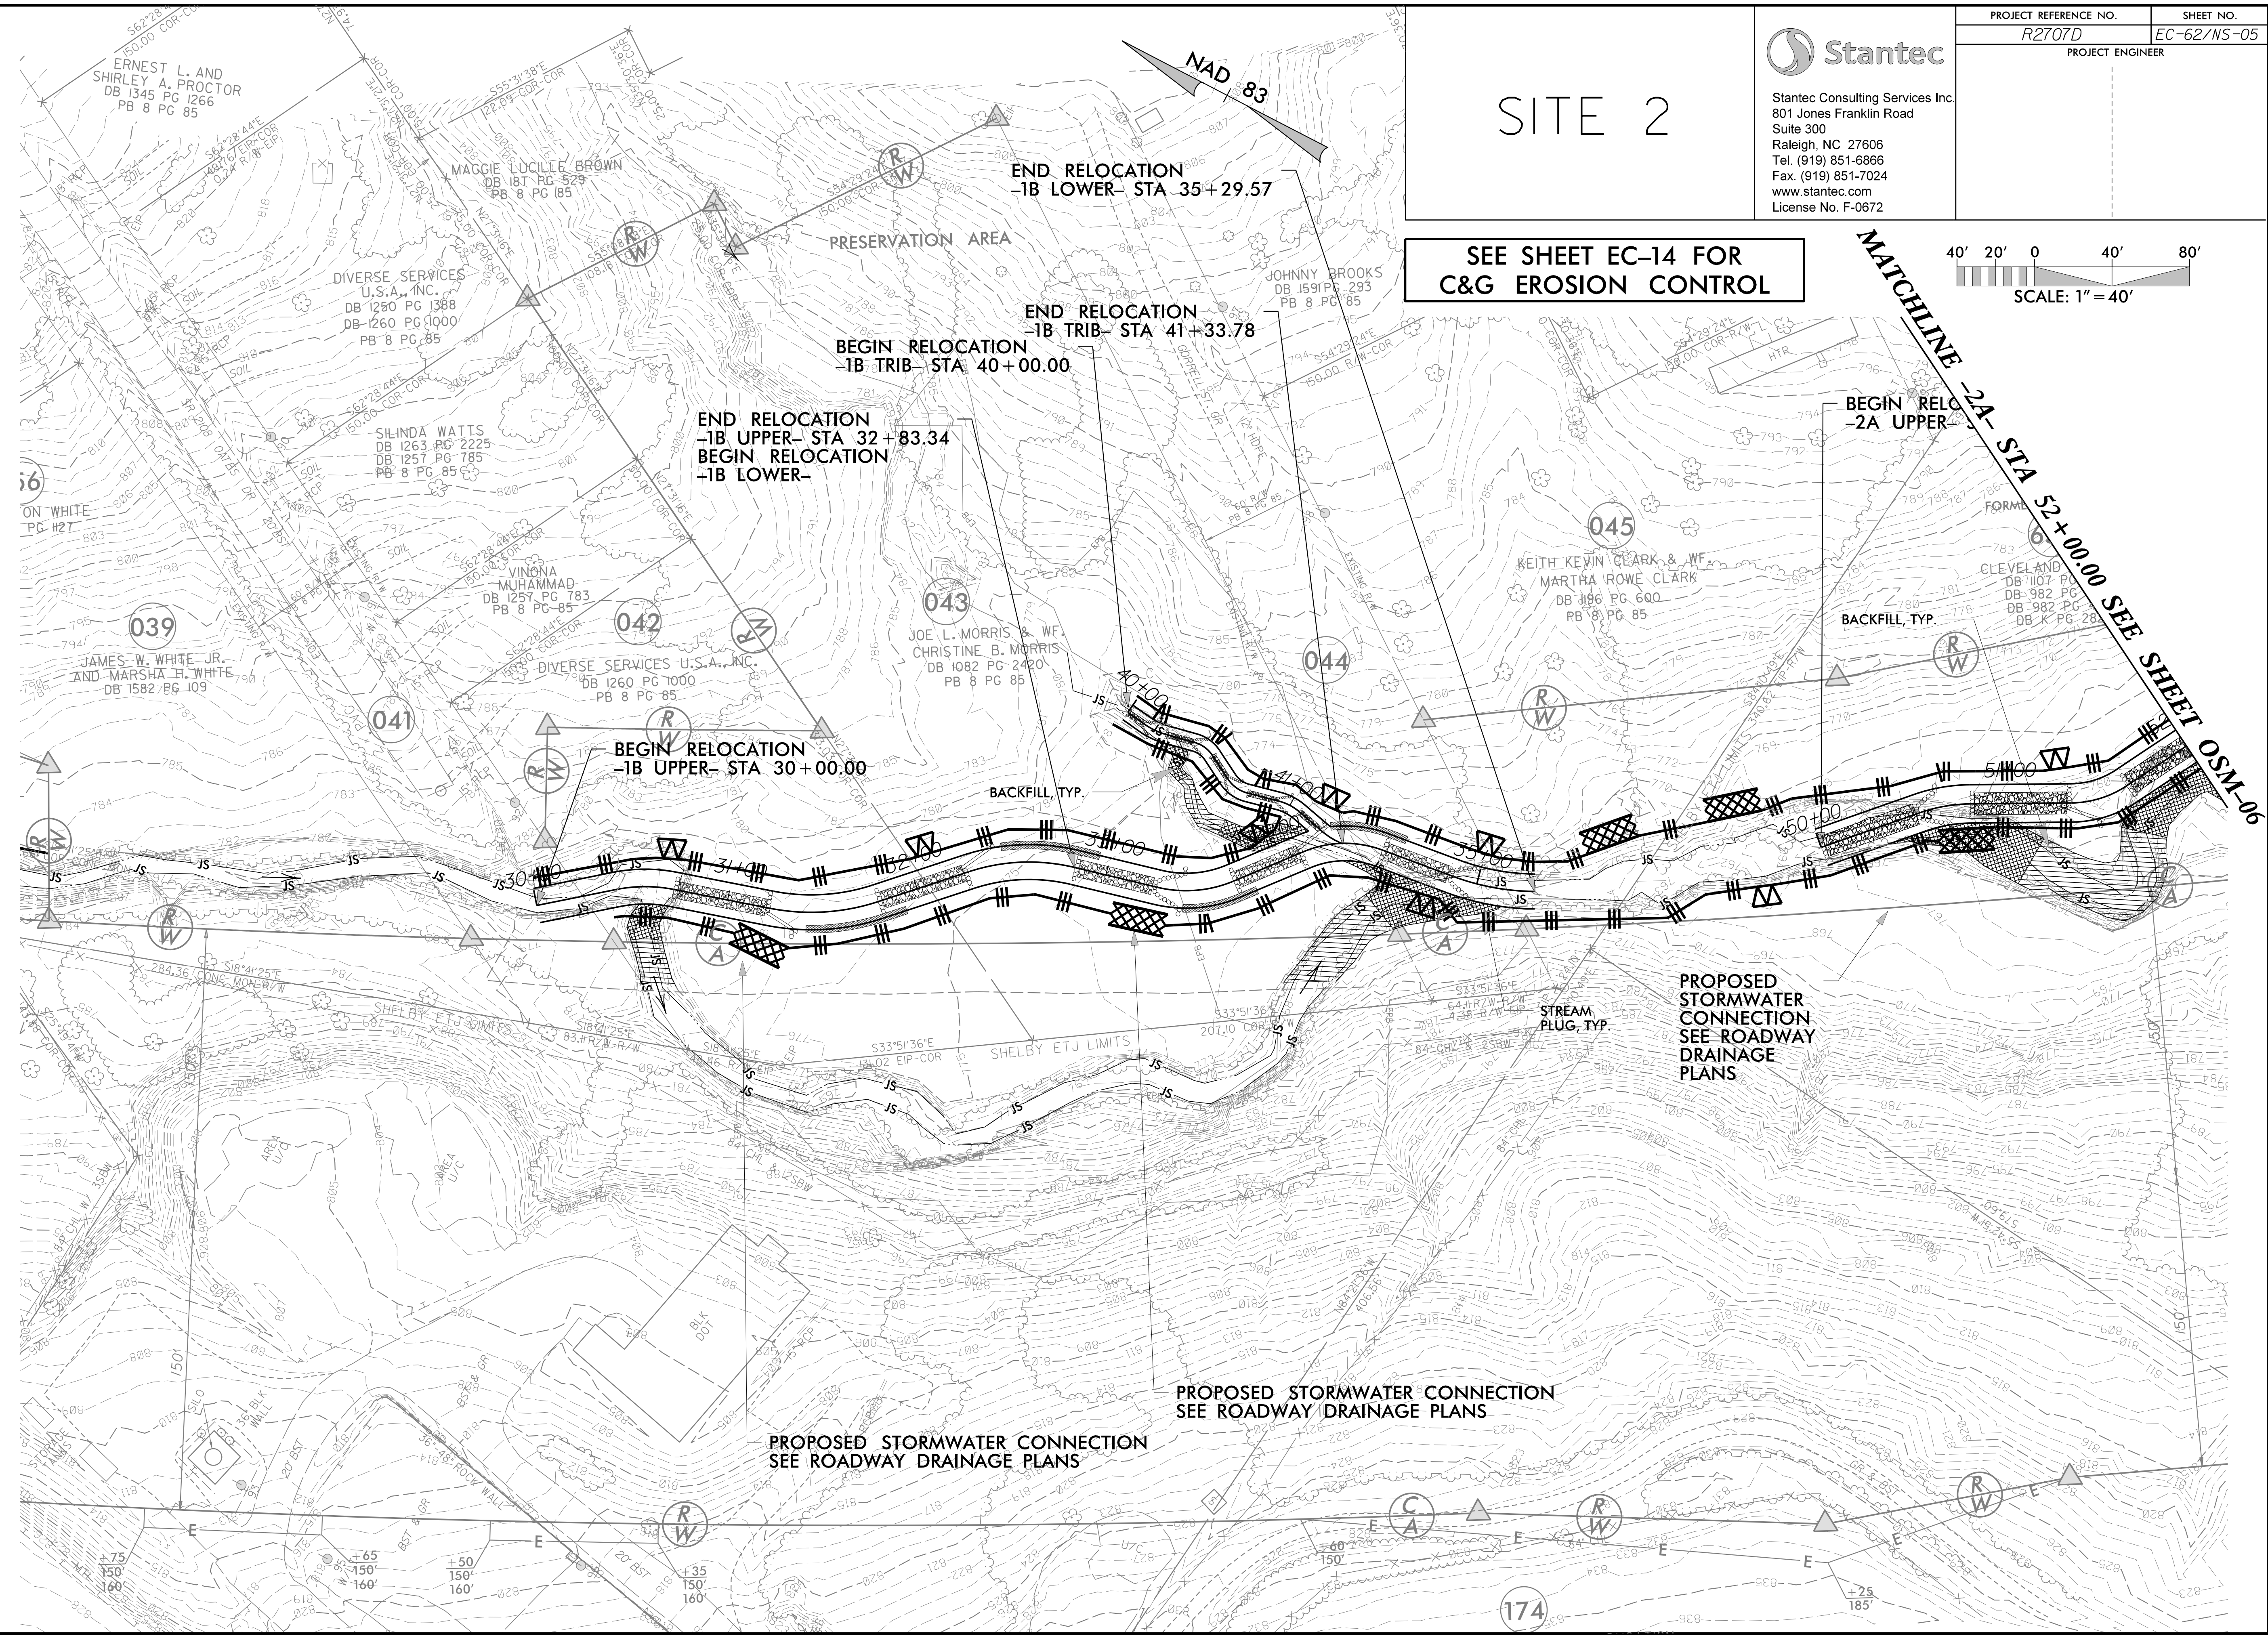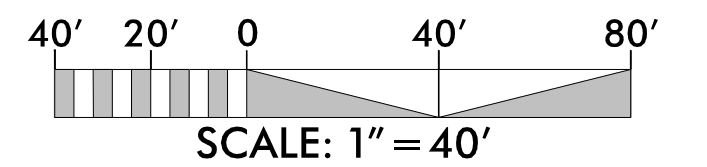

REVISIONS

R2707D.ec.dsn, psh, 62, NS-05.dgn
12/14/2023