


jHagenbush

4/27/2023

c:\pvt\working\dms5537A\R2707D_SMLL_FP_220488.dgn

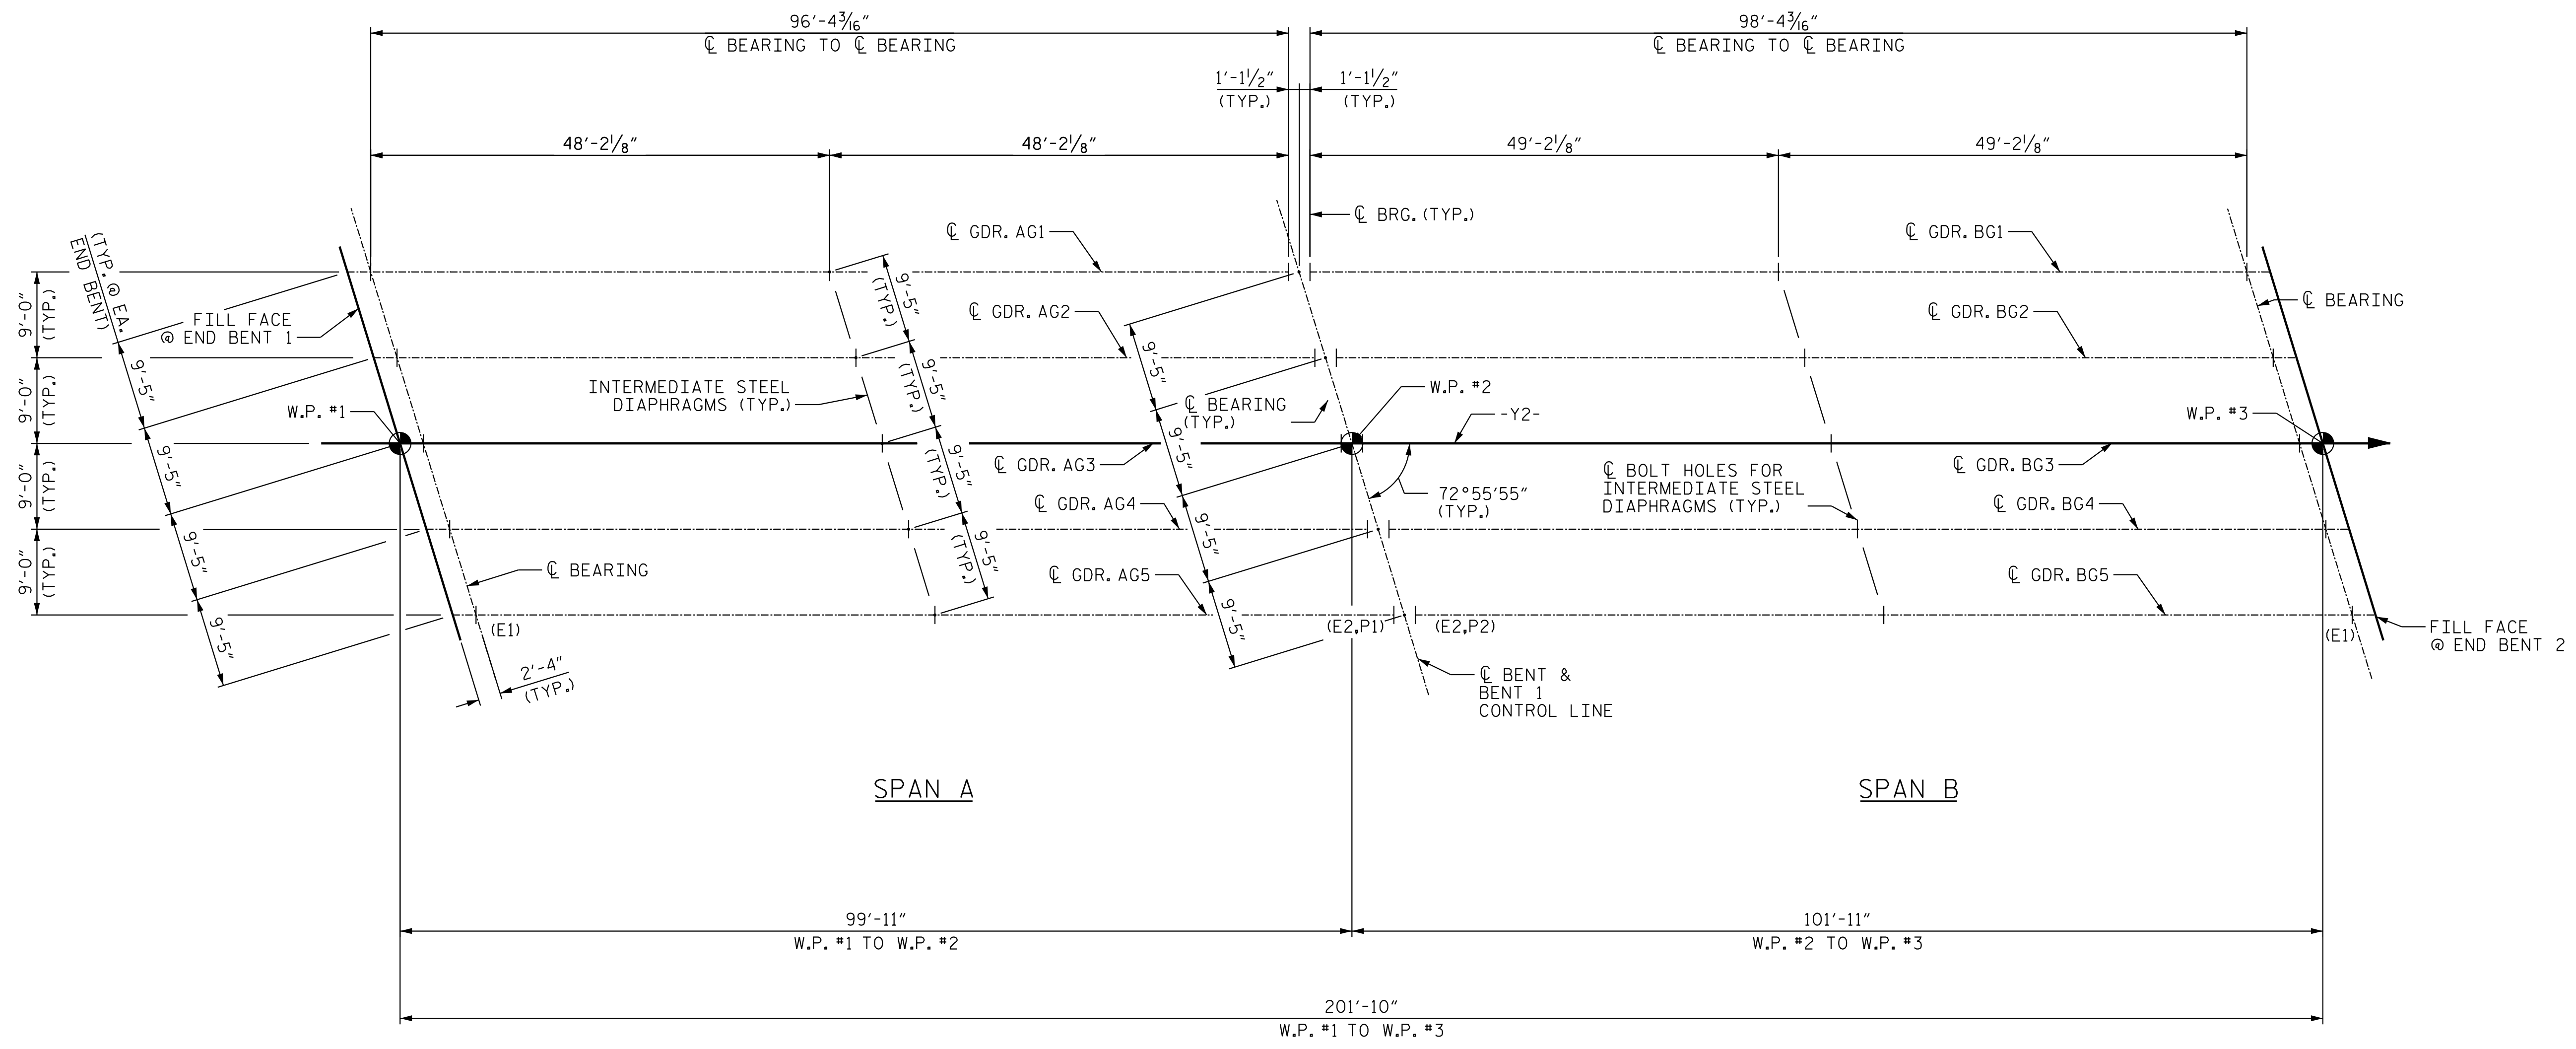


FRAMING PLAN

NOTES:
 (E1, E2, P1 & P2) DENOTES ELASTOMERIC BEARING OR SOLE PLATE. SEE "ELASTOMERIC BEARING DETAILS".
 SEE TYPICAL SECTION DRAWINGS FOR END BENT DIAPHRAGM AND INTERIOR BENT DIAPHRAGM DETAILS.
 ALL DIMENSIONS SHOWN ARE HORIZONTAL.

PROJECT NO. R-2707D
CLEVELAND COUNTY
 STATION: 20+16.72 -Y2-

Stantec Consulting Services Inc.
 801 Jones Franklin Road
 Suite 300
 Raleigh, NC 27606
 Tel. (919) 851-6866
 Fax. (919) 851-7024
 www.stantec.com
 License No. F-0672

DRAWN BY : J. B. GEILE DATE : 02/27/18
 CHECKED BY : M. B. ISENHOUR DATE : 05/01/18
 DESIGN ENGINEER OF RECORD : J. T. KELVINGTON DATE : 04/27/22

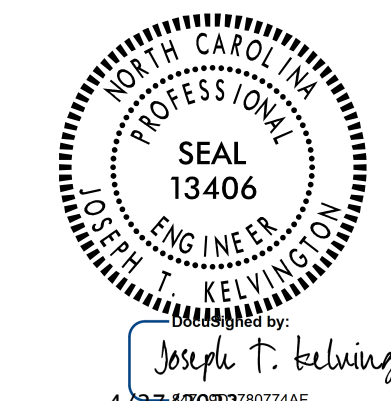

STATE OF NORTH CAROLINA
 DEPARTMENT OF TRANSPORTATION
 RALEIGH
 SUPERSTRUCTURE
 FRAMING PLAN

REVISIONS						SHEET NO.
NO.	BY:	DATE:	NO.	BY:	DATE:	S2-13
1			3			TOTAL SHEETS
2			4			35

DOCUMENT NOT CONSIDERED FINAL UNLESS ALL SIGNATURES COMPLETED