


5/9/2023 2:08:50 PM jHagenbush

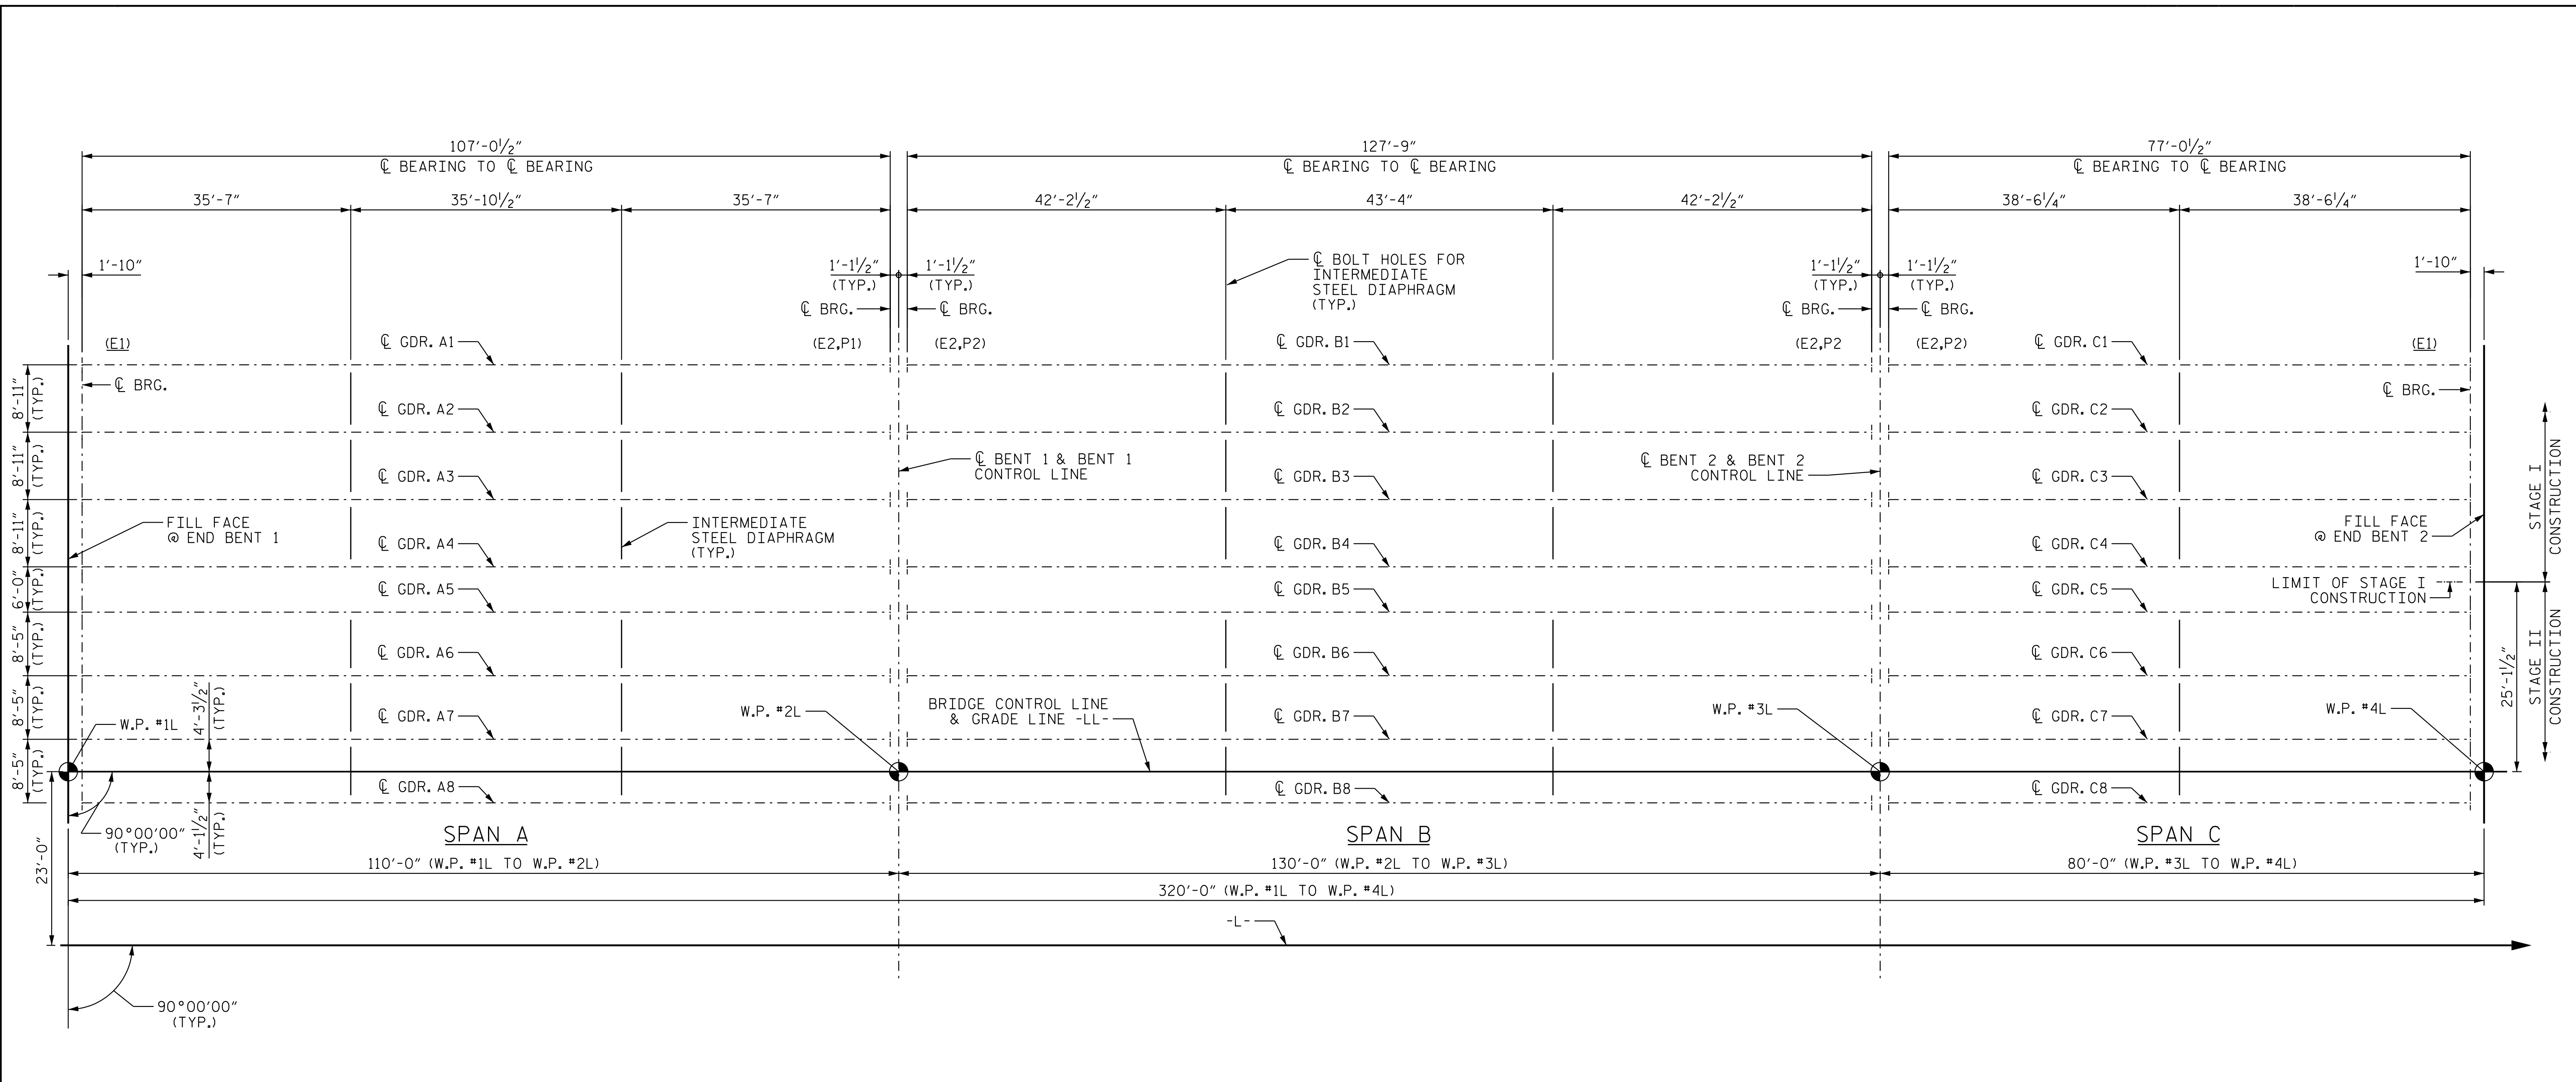

FRAMING PLAN


NOTES:

(E1, E2, P1, P2, & P3) DENOTES ELASTOMERIC BEARING OR SOLE PLATE. SEE "ELASTOMERIC BEARING DETAILS".

REFER TO "PLAN OF SPANS DETAILS - END BENT DIAPHRAGMS" AND "PLAN OF SPANS DETAILS - INTERIOR BENT DIAPHRAGMS", SHEETS 7 OF 8 AND 8 OF 8, FOR END BENT AND INTERIOR BENT DIAPHRAGM DETAILS.

ALL DIMENSIONS ARE HORIZONTAL.

PROJECT NO. R-2707D
CLEVELAND COUNTY
 STATION: 849+00.00 -L-

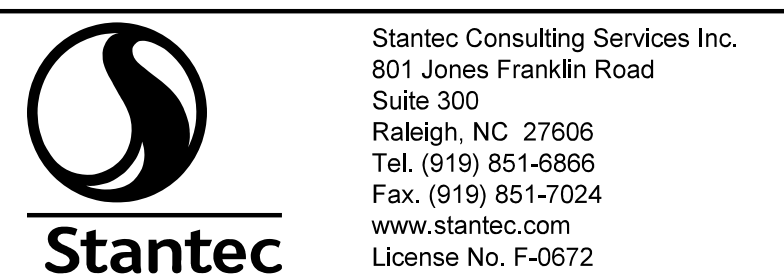

DRAWN BY: J.E. HAGENBUSH DATE: 10/08/18
 CHECKED BY: S. S. POOLE DATE: 12/10/22
 DESIGN ENGINEER OF RECORD: S.S. POOLE DATE: 05/09/23



STATE OF NORTH CAROLINA
 DEPARTMENT OF TRANSPORTATION
 RAIFIGH
 SUPERSTRUCTURE
 FRAMING PLAN
 (LEFT LANE)

DOCUMENT NOT CONSIDERED FINAL UNLESS ALL SIGNATURES COMPLETED

REVISIONS						SHEET NO.	
NO.	BY:	DATE:	NO.	BY:	DATE:	S5-21	
1			3			TOTAL SHEETS	
2			4			56	