


PROJECT REFERENCE NO.	SHEET NO.
R-2707E	EC-07/CONST.06A
RW SHEET NO.	
ROADWAY DESIGN ENGINEER	HYDRAULICS ENGINEER

CLEARING AND GRUBBING  
EROSION CONTROL FOR  
CONSTRUCTION SHEET 06A

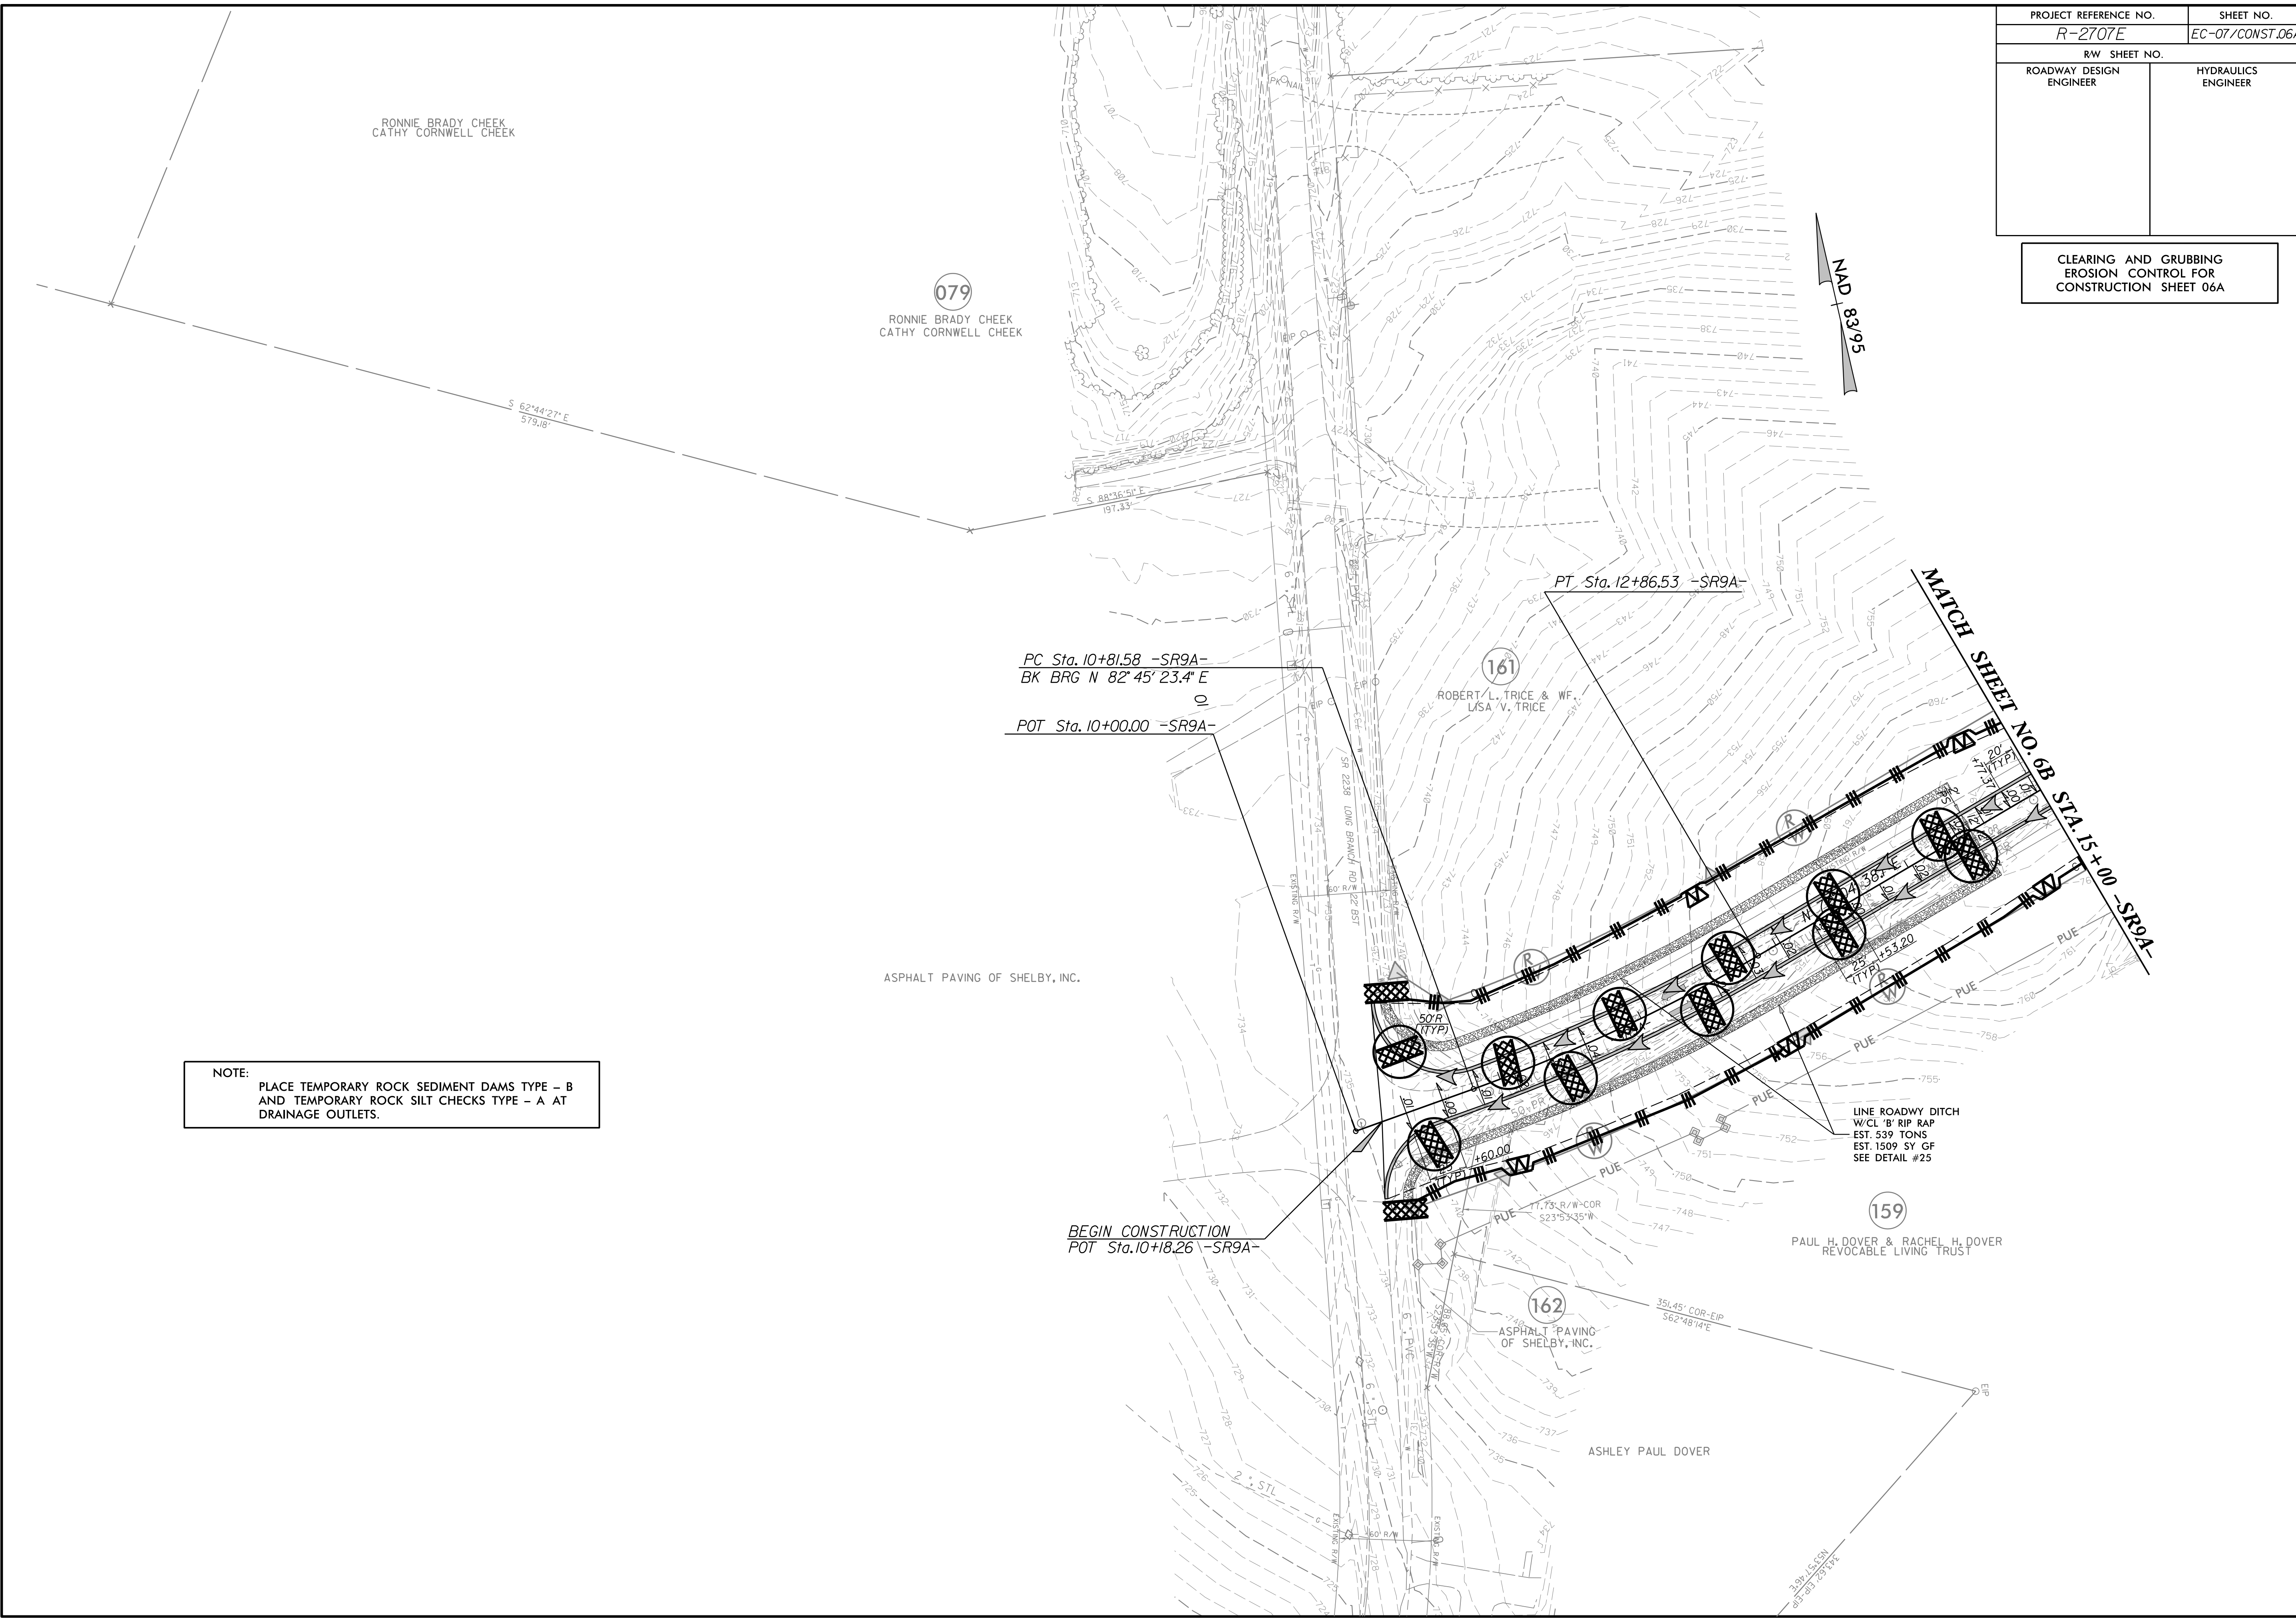

RONNIE BRADY CHEEK  
CATHY CORNWELL CHEEK

079  
RONNIE BRADY CHEEK  
CATHY CORNWELL CHEEK

S 62°44'27" E  
573.18'

MAD 83.95

PC Sta. 10+81.58 -SR9A-  
BK BRG N 82° 45' 23.4" E  
POT Sta. 10+00.00 -SR9A-

PT Sta. 12+86.53 -SR9A-

MATCH SHEET NO. 6B STA. 15+00 -SR9A-

ASPHALT PAVING OF SHELBY, INC.

161  
ROBERT L. TRICE & WIFE  
LISA V. TRICE

NOTE:  
PLACE TEMPORARY ROCK SEDIMENT DAMS TYPE - B  
AND TEMPORARY ROCK SILT CHECKS TYPE - A AT  
DRAINAGE OUTLETS.

LINE ROADWAY DITCH  
W/CL 'B' RIP RAP  
EST. 539 TONS  
EST. 1509 SY GF  
SEE DETAIL #25

BEGIN CONSTRUCTION  
POT Sta. 10+18.26 -SR9A-

159  
PAUL H. DOVER & RACHEL H. DOVER  
REVOCABLE LIVING TRUST

162  
ASPHALT PAVING  
OF SHELBY, INC.

ASHLEY PAUL DOVER

351.45' COR-EIP  
S62°48'14"E

2.5:1  
2.5:1  
2.5:1