

Stantec
 Stantec Consulting Services Inc.
 801 Jones Franklin Road
 Suite 300
 Raleigh, NC 27606
 Tel. (919) 851-8866
 Fax. (919) 851-7024
 www.stantec.com
 License No. F-0672

PROJECT REFERENCE NO.	SHEET NO.
R-2707E	EC-13/CONST.09
RW SHEET NO.	
ROADWAY DESIGN ENGINEER	HYDRAULICS ENGINEER


CLEARING AND GRUBBING
 EROSION CONTROL FOR
 CONSTRUCTION SHEET 09

NOTE:
 PLACE TEMPORARY ROCK SEDIMENT DAMS TYPE - B
 AND TEMPORARY ROCK SILT CHECKS TYPE - A AT
 DRAINAGE OUTLETS.

49 x 99 x 3
 2.0 inch Skimmer
 with 1.875 inch
 Orifice Diameter
 19 ft. weir
 ID 9.1

34 x 69 x 3
 1.5 inch Skimmer
 with 1.375 inch
 Orifice Diameter
 9 ft. weir
 ID 9.2

47 x 94 x 3
 2.0 inch Skimmer
 with 1.875 inch
 Orifice Diameter
 17 ft. weir
 ID 9.3

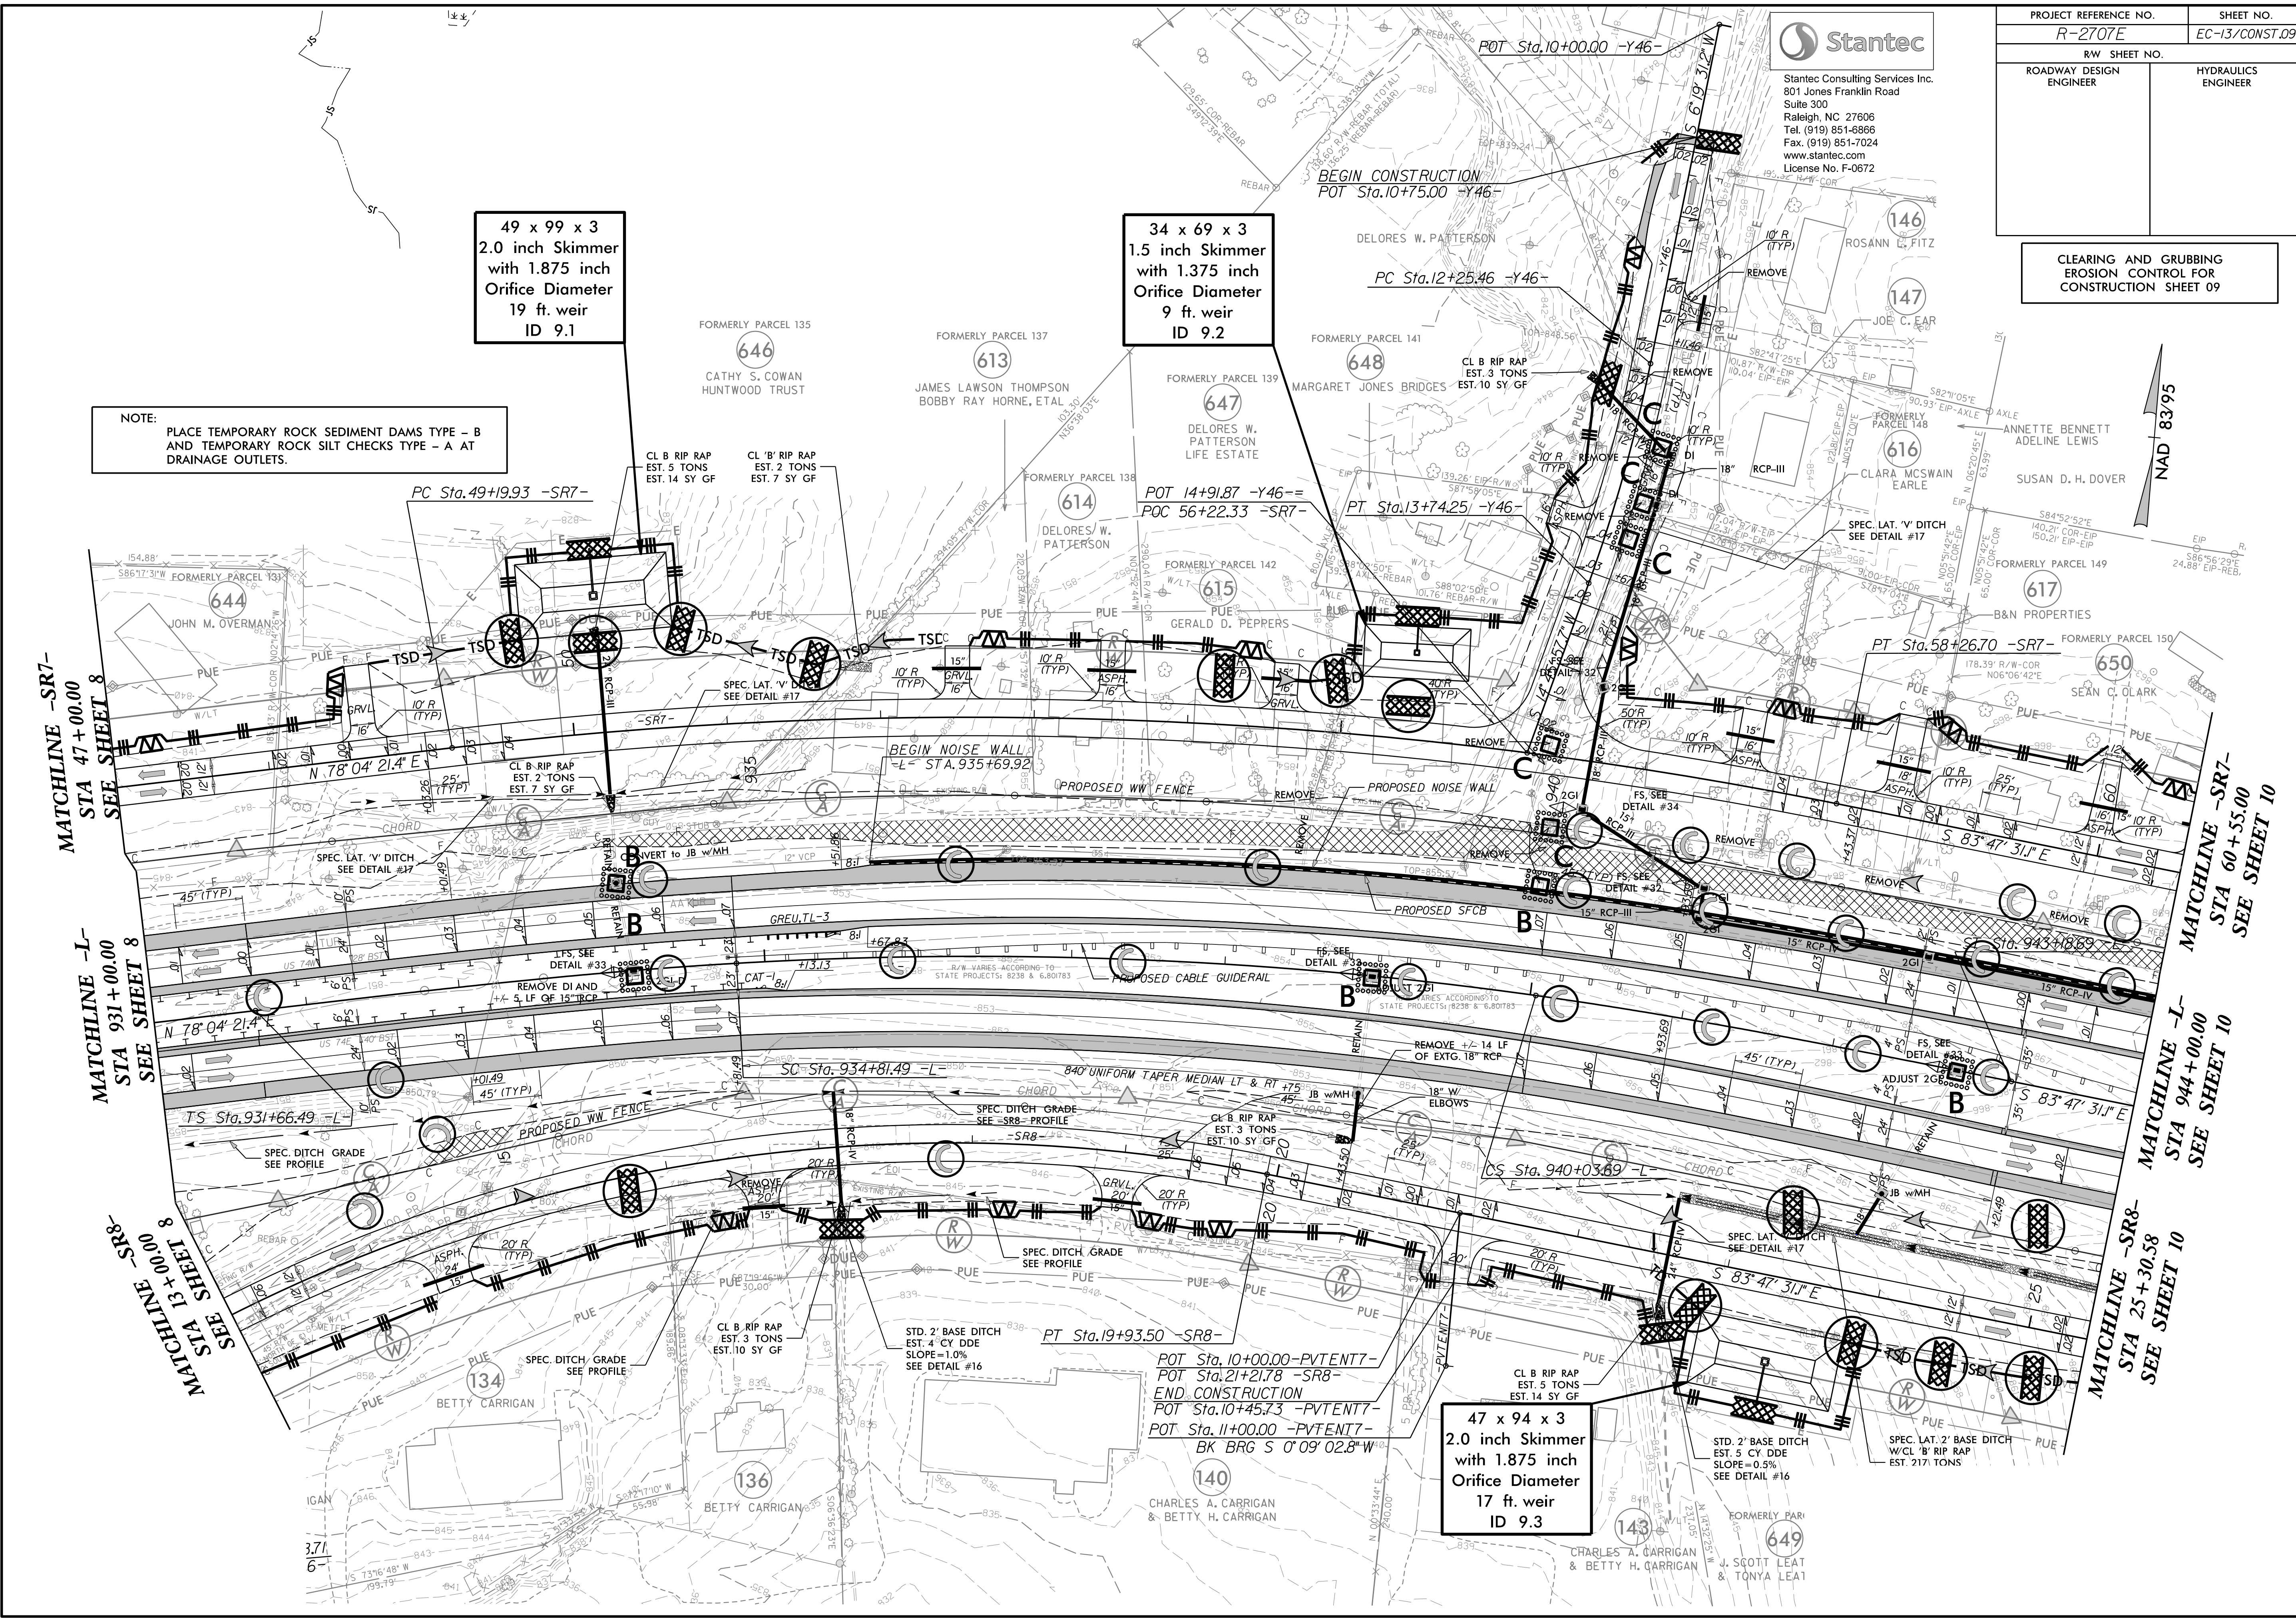

NAD 83/95

MATCHLINE -SR7-
 STA 47+00.00
 SEE SHEET 8

MATCHLINE -L-
 STA 931+00.00
 SEE SHEET 8

MATCHLINE -SR8-
 STA 13+00.00
 SEE SHEET 8

MATCHLINE -SR7-
 STA 60+55.00
 SEE SHEET 10

MATCHLINE -L-
 STA 944+00.00
 SEE SHEET 10

MATCHLINE -SR8-
 STA 25+30.58
 SEE SHEET 10