



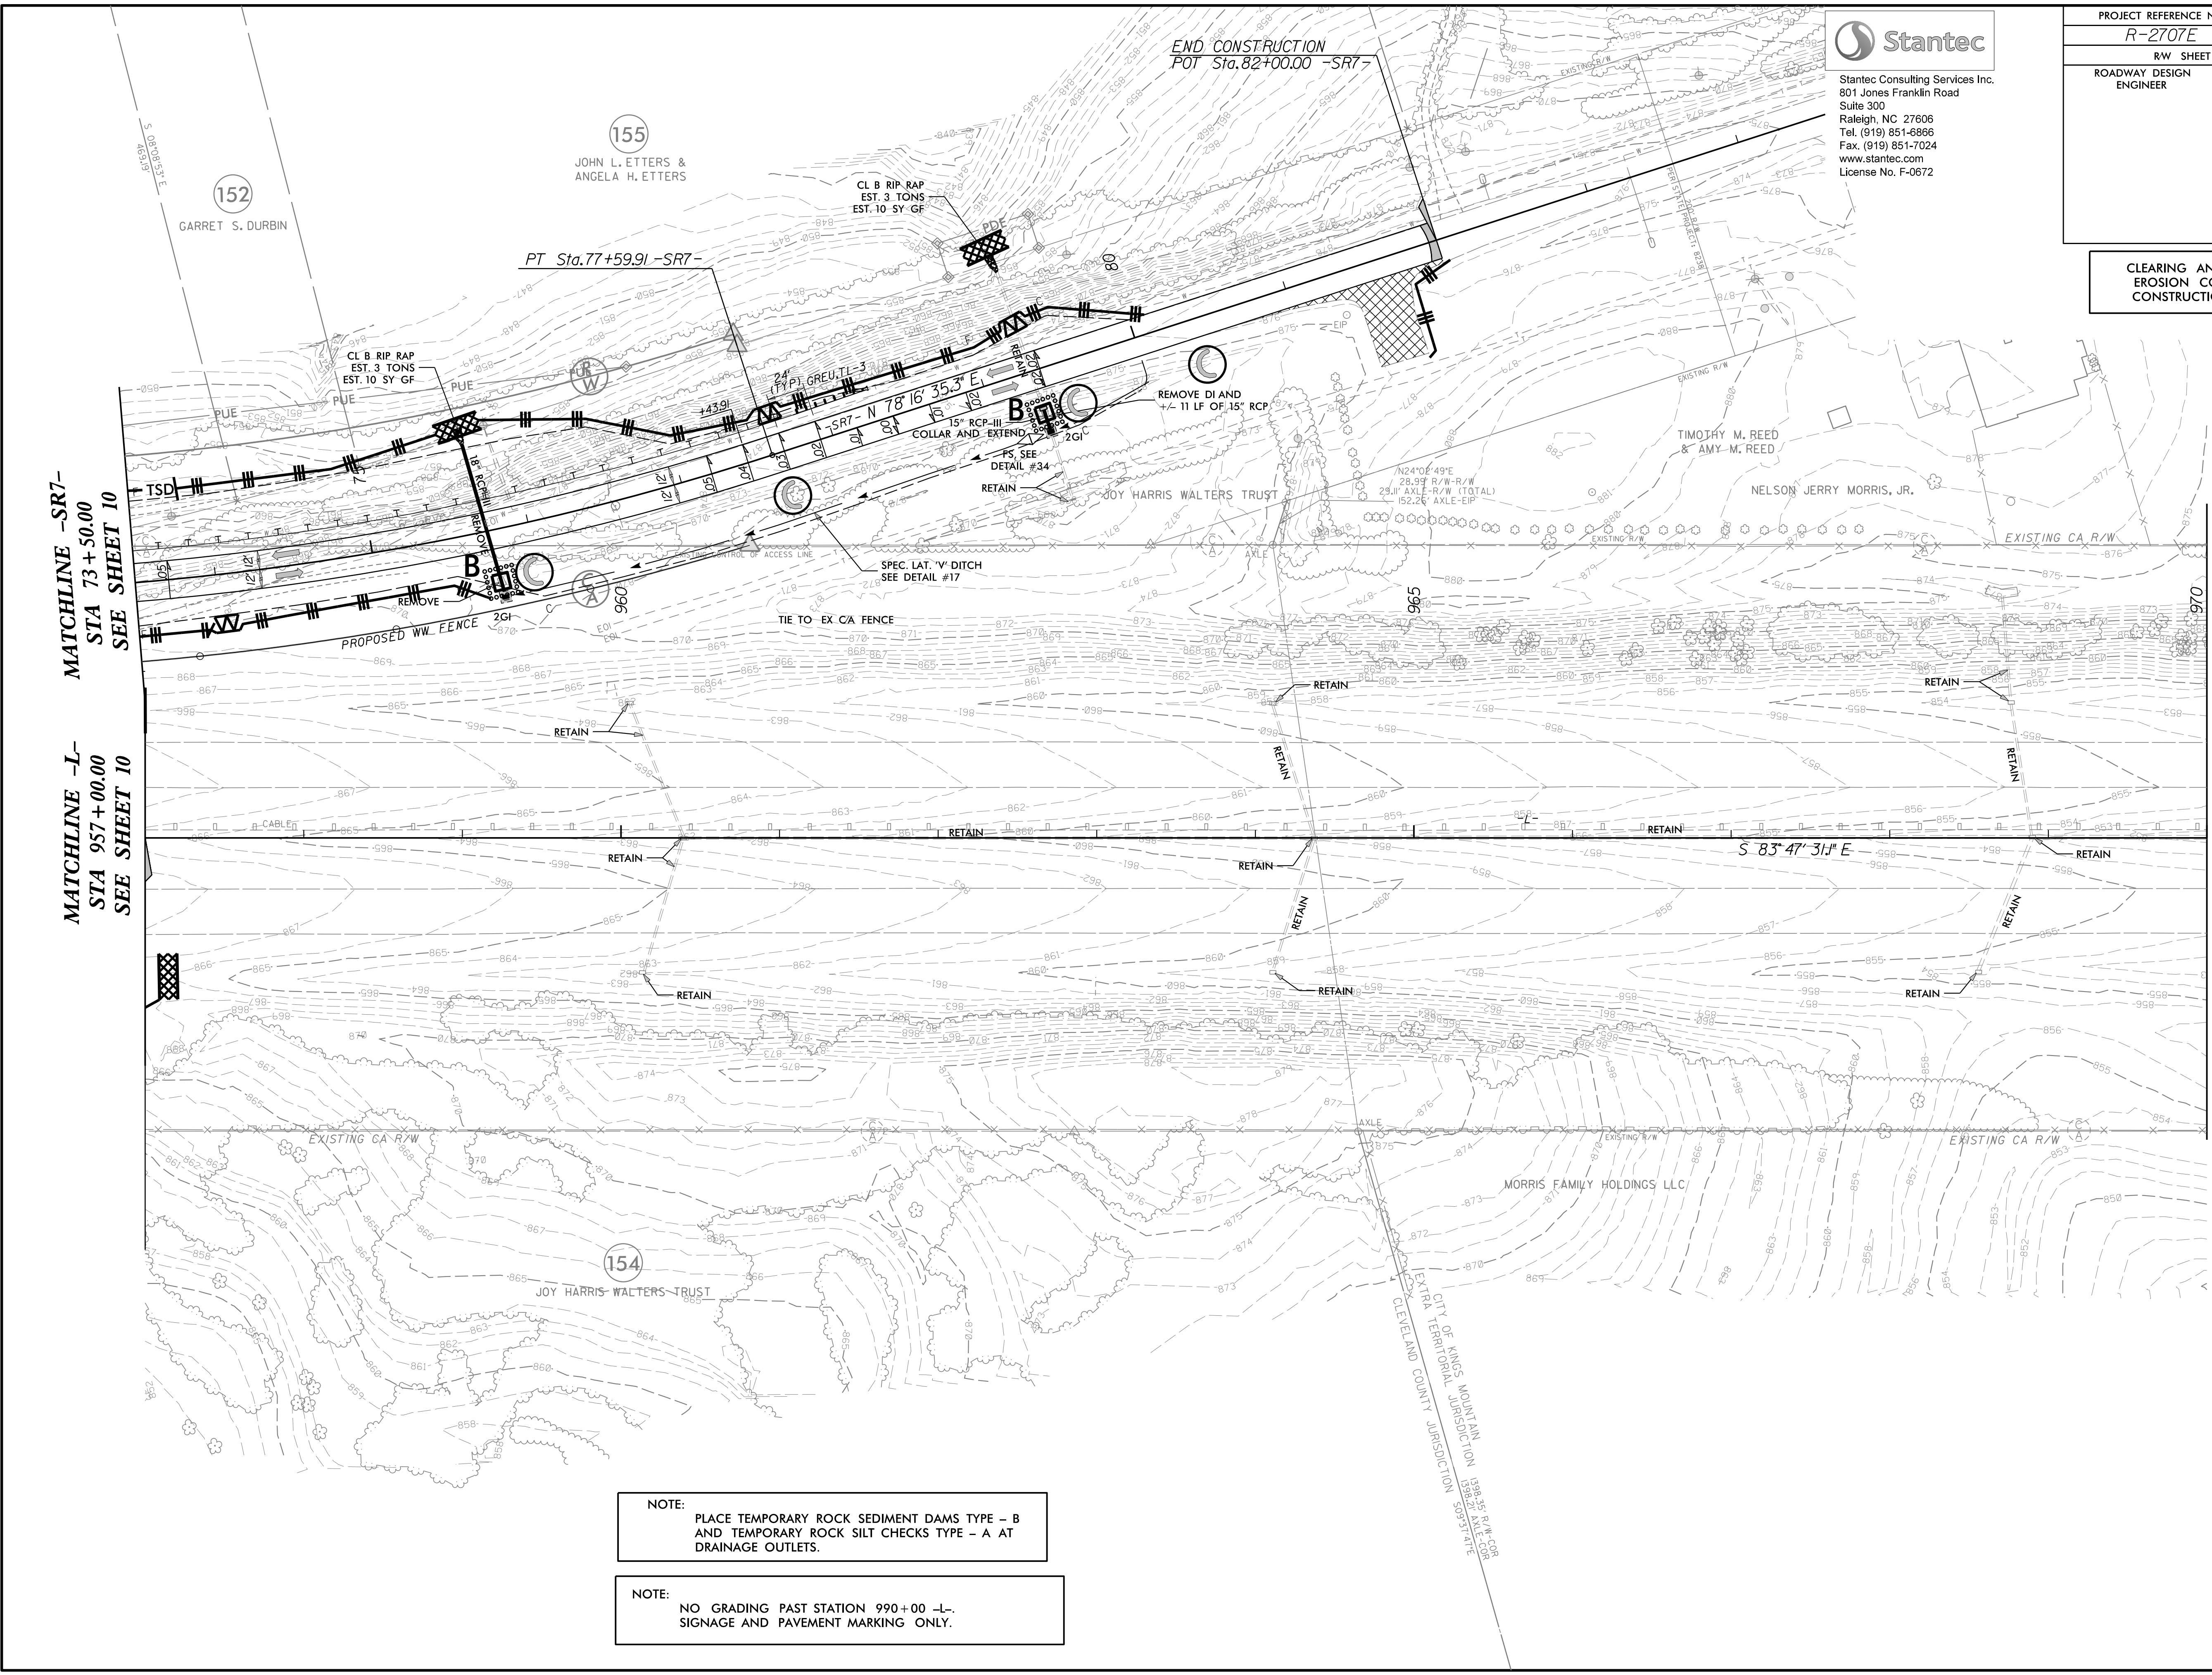

Stantec Consulting Services Inc.
 801 Jones Franklin Road
 Suite 300
 Raleigh, NC 27606
 Tel. (919) 851-8866
 Fax. (919) 851-7024
 www.stantec.com
 License No. F-0672

PROJECT REFERENCE NO.	SHEET NO.
R-2707E	EC-15/CONST.II
RW SHEET NO.	
ROADWAY DESIGN ENGINEER	HYDRAULICS ENGINEER

CLEARING AND GRUBBING
 EROSION CONTROL FOR
 CONSTRUCTION SHEET 11

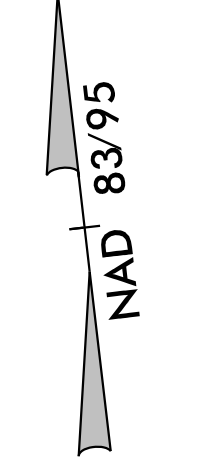

MATCHLINE -SR7-
 STA 73+50.00
 SEE SHEET 10

MATCHLINE -L-
 STA 957+00.00
 SEE SHEET 10

MATCHLINE -L-
 STA 970+00.00 SEE SHEET 12

NOTE:
 PLACE TEMPORARY ROCK SEDIMENT DAMS TYPE - B
 AND TEMPORARY ROCK SILT CHECKS TYPE - A AT
 DRAINAGE OUTLETS.

NOTE:
 NO GRADING PAST STATION 990+00 -L-
 SIGNAGE AND PAVEMENT MARKING ONLY.

END CONSTRUCTION
 POT Sta.82+00.00 -SR7-

PT Sta.77+59.91 -SR7-

155

152

154

EXTRA TERRITORIAL JURISDICTION
 1988-97 AXLE-EIF
 1988-97 AXLE-EIF
 1988-97 AXLE-EIF