


Stantec
 Stantec Consulting Services Inc.
 801 Jones Franklin Road
 Suite 300
 Raleigh, NC 27606
 Tel. (919) 851-6866
 Fax. (919) 851-7024
 www.stantec.com
 License No. F-0672

PROJECT REFERENCE NO. <i>R-2707E</i>	SHEET NO. <i>EC-17/CONST J3</i>
RW SHEET NO.	
ROADWAY DESIGN ENGINEER	HYDRAULICS ENGINEER

**CLEARING AND GRUBBING
 EROSION CONTROL FOR
 CONSTRUCTION SHEET 13**

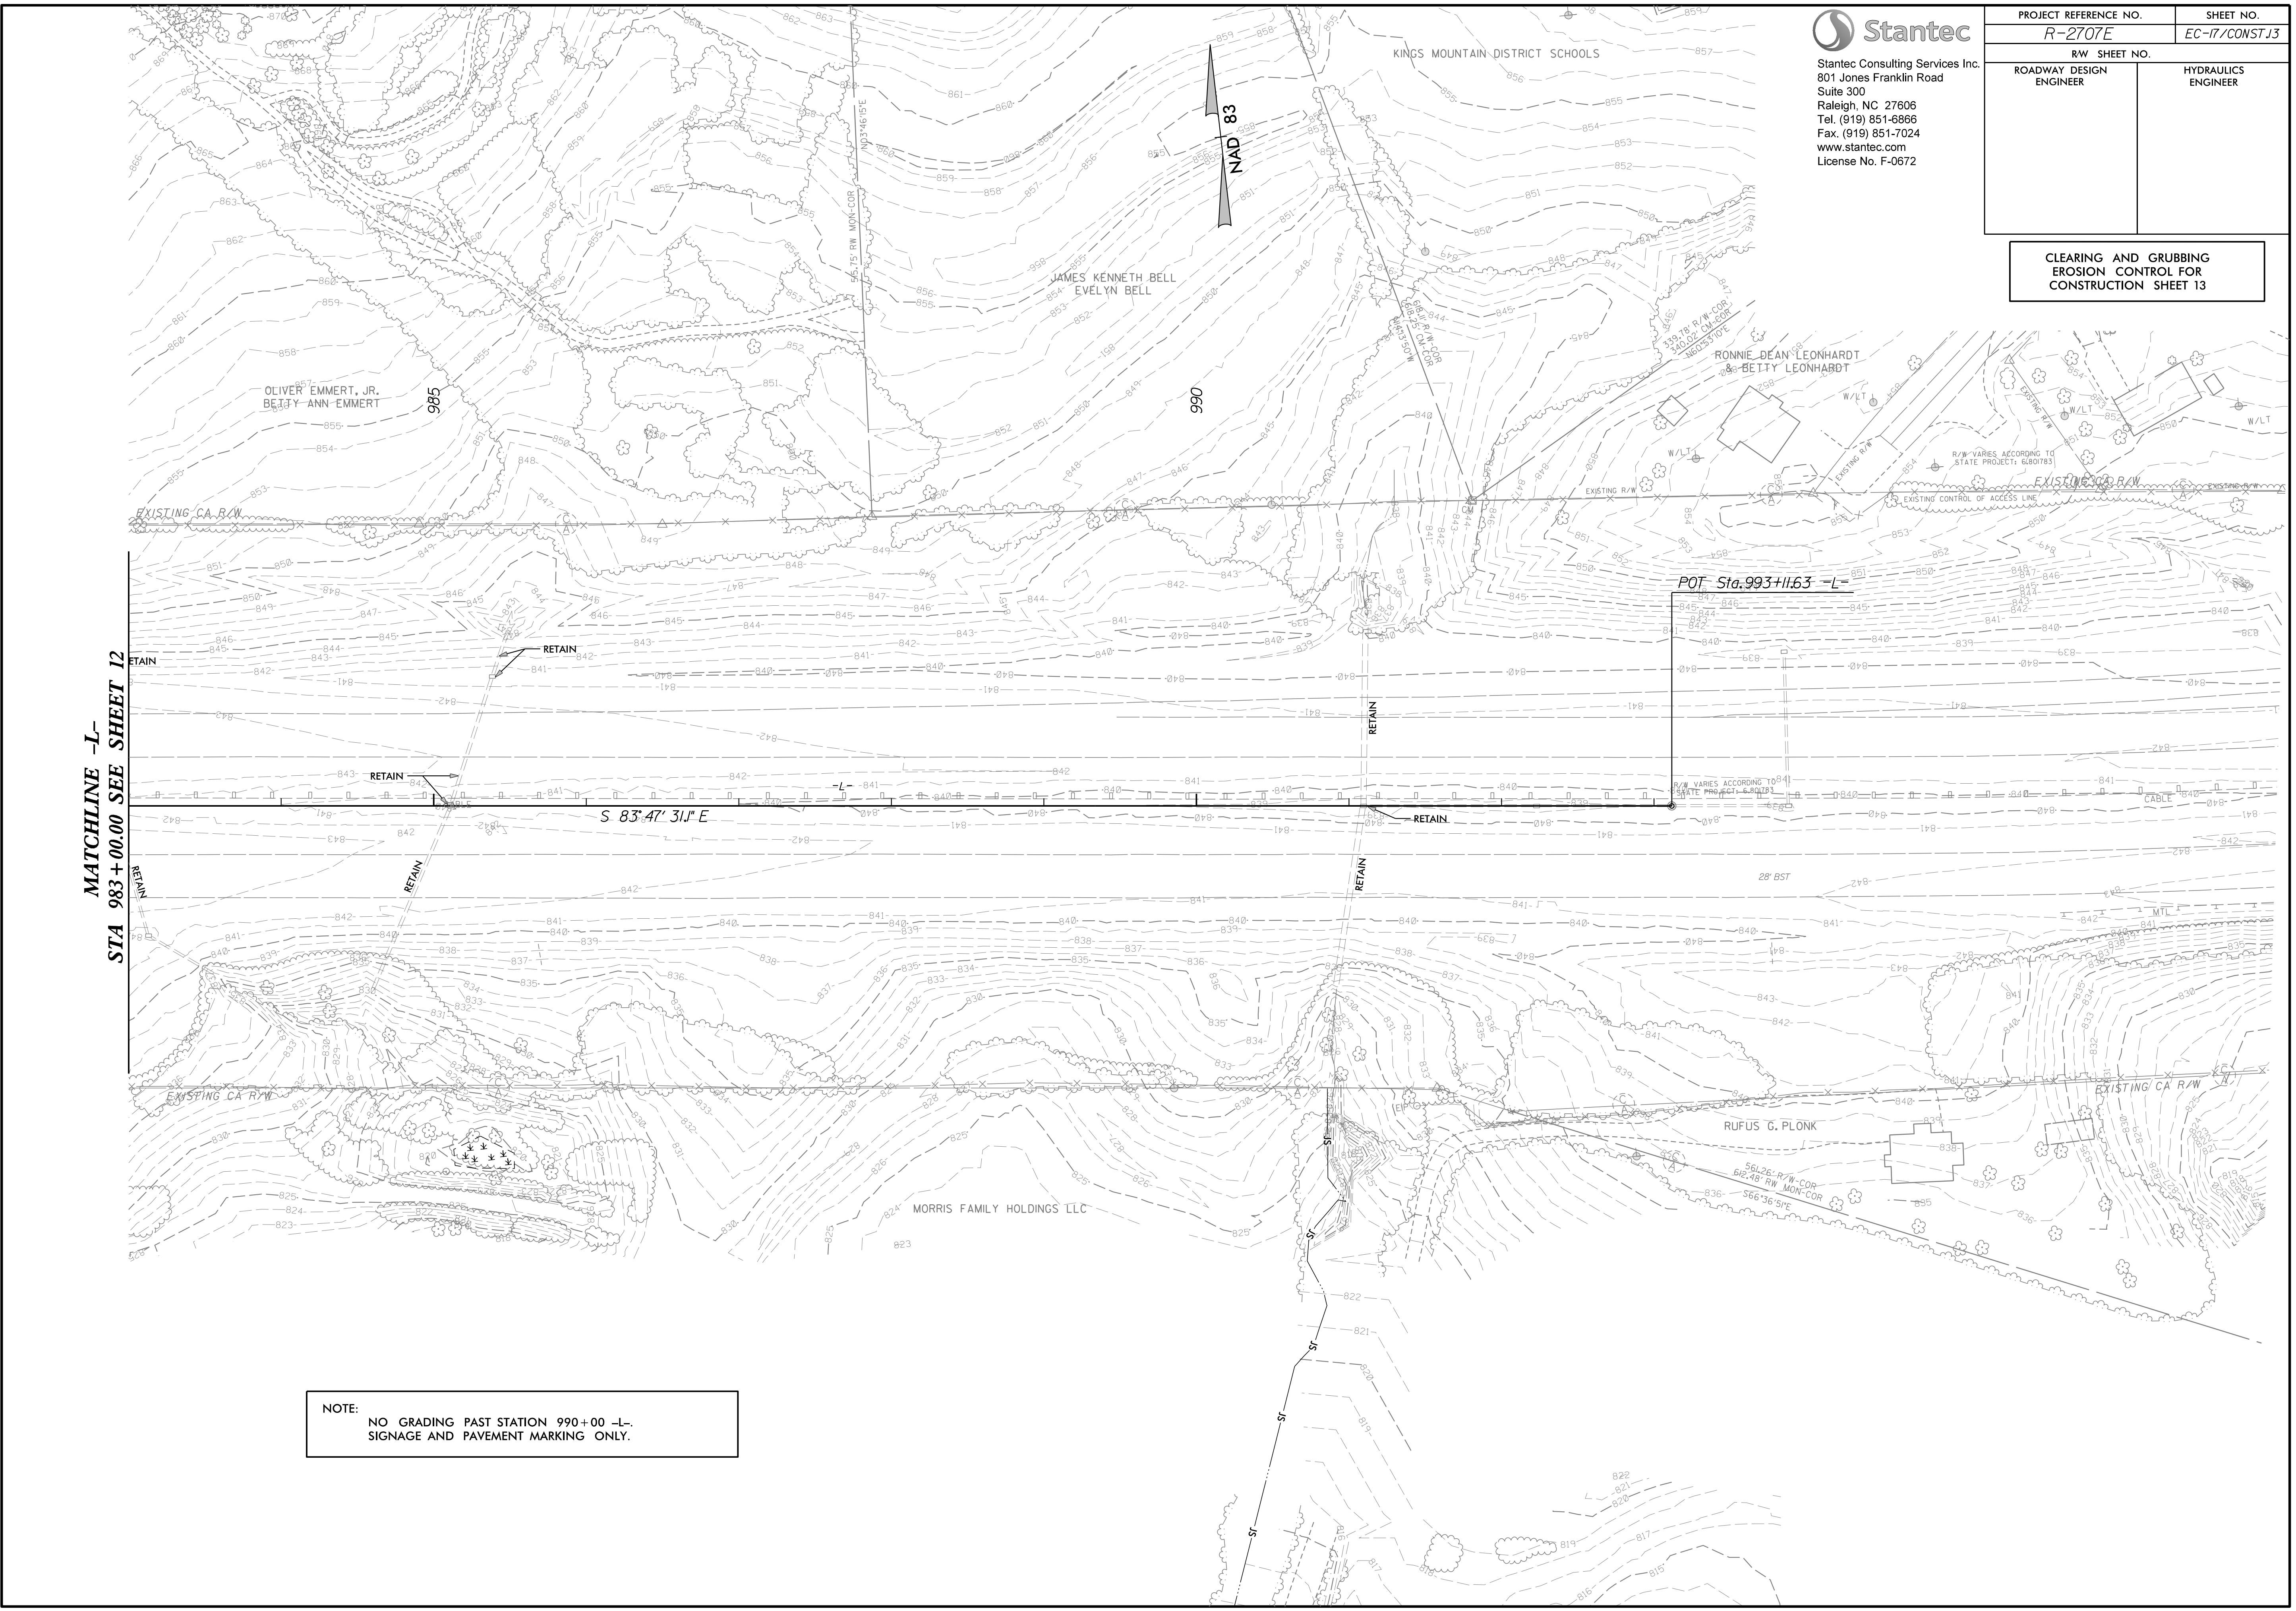

MATCHLINE -L-
 STA 983+00.00 SEE SHEET 12

NOTE:
 NO GRADING PAST STATION 990+00 -L-
 SIGNAGE AND PAVEMENT MARKING ONLY.