


PROJECT REFERENCE NO. <i>R-2707E</i>	SHEET NO. <i>EC-20/CONST.04</i>
RW SHEET NO.	
ROADWAY DESIGN ENGINEER	HYDRAULICS ENGINEER


For Slopes Excavated Greater Than 10 feet  
 Install Matting for Erosion Control on  
 Entire Slope as Work Allows.

Place Matting for Erosion Control  
 on Slope as Work Allows.  
 Sta. 851+00 to Sta. 852+25 -L- LT  
 Sta. 854+80 to Sta. 856+35 -L- LT  
 Sta. 862+40 to Sta. 864+00 -L- LT  
 Sta. 851+00 to Sta. 851+25 -L- RT

FINAL GRADING  
 EROSION CONTROL FOR  
 CONSTRUCTION SHEET 04

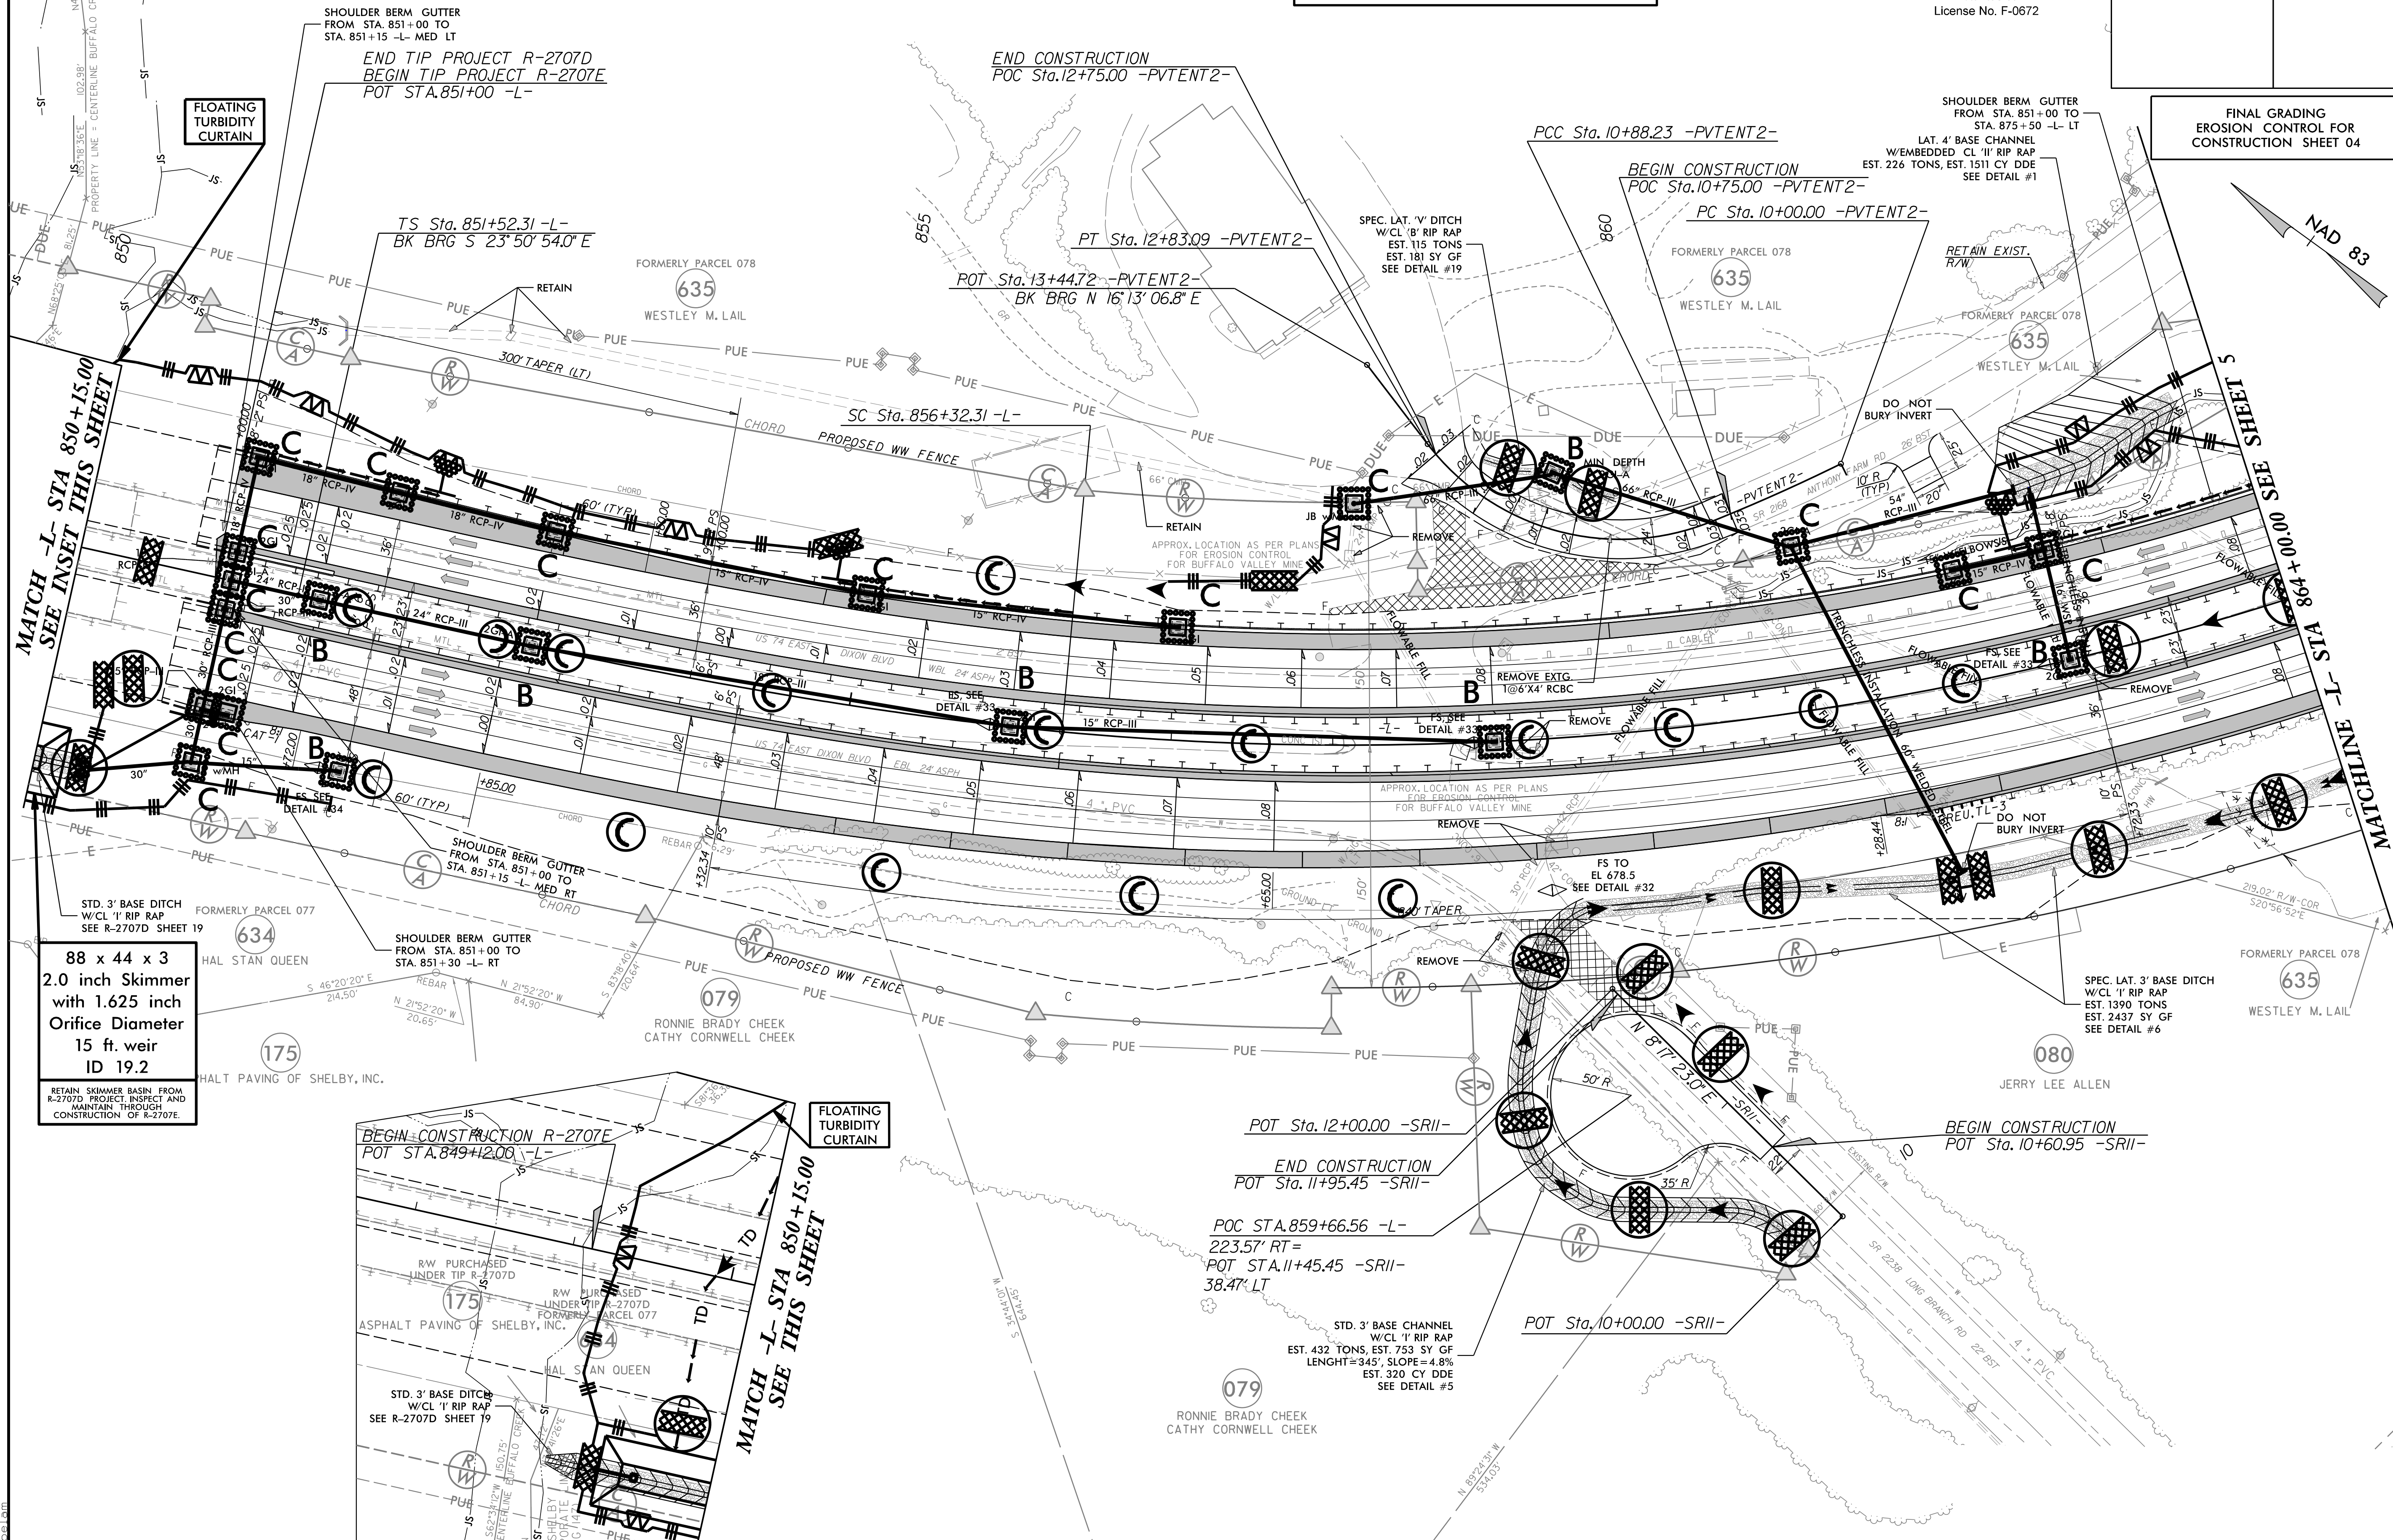

88 x 44 x 3  
 2.0 inch Skimmer  
 with 1.625 inch  
 Orifice Diameter  
 15 ft. weir  
 ID 19.2

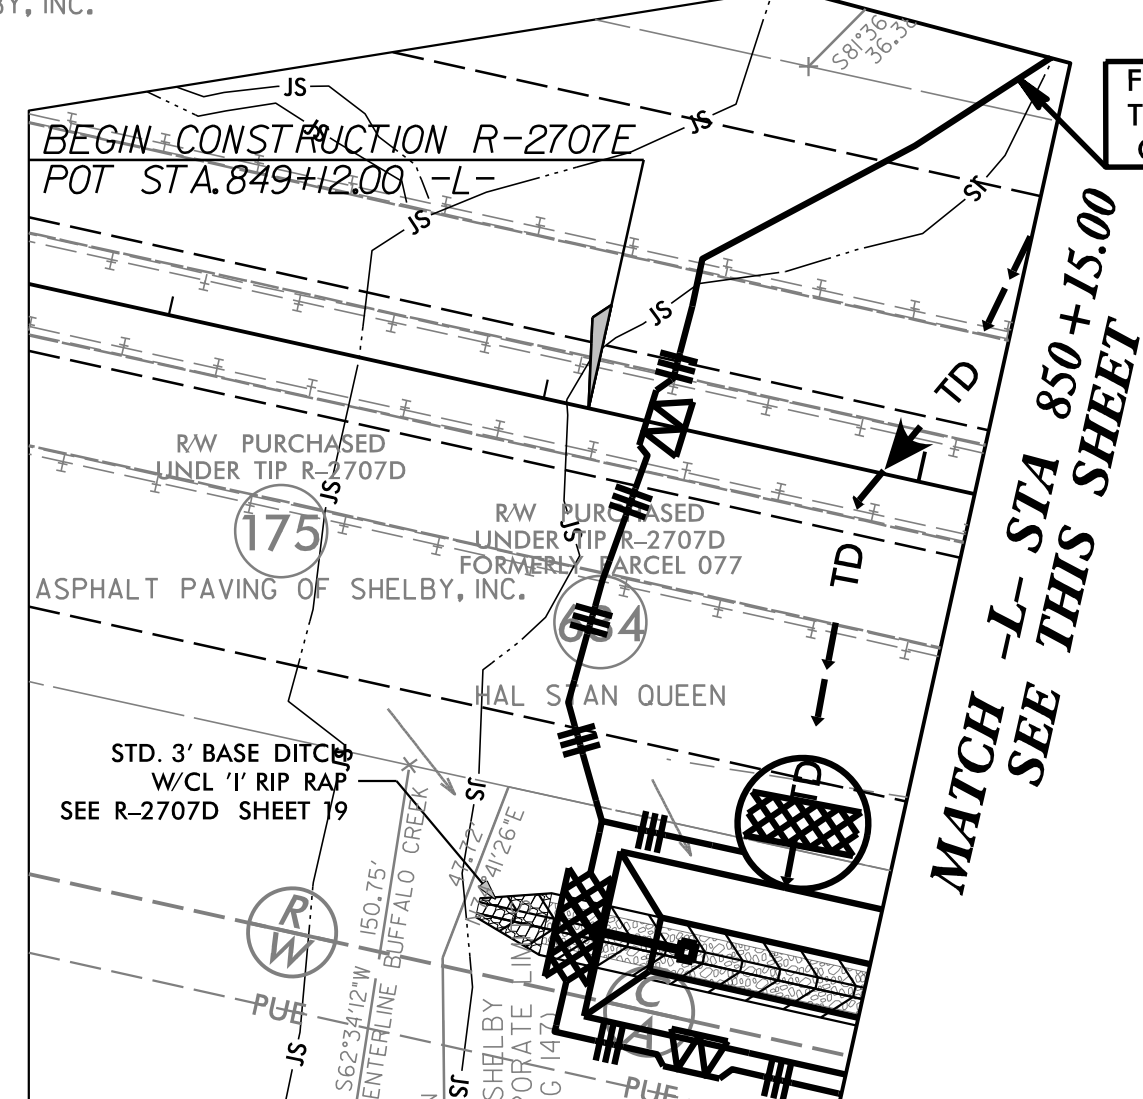

4/27/2023  
 R-2707E-EC.dsn\_psh\_20.Fg.dgn  
 10:10 AM