

For Slopes Excavated Greater Than 10 feet
Install Matting for Erosion Control on
Entire Slope as Work Allows.




Stantec Consulting Services Inc.
801 Jones Franklin Road
Suite 300
Raleigh, NC 27606
Tel. (919) 851-6866
Fax. (919) 851-7024
www.stantec.com
License No. F-0672

PROJECT REFERENCE NO.	SHEET NO.
R-2707E	EC-23/CONST.06A
RW SHEET NO.	
ROADWAY DESIGN ENGINEER	HYDRAULICS ENGINEER

FINAL GRADING
EROSION CONTROL FOR
CONSTRUCTION SHEET 06A

RONNIE BRADY CHEEK
CATHY CORNWELL CHEEK

079
RONNIE BRADY CHEEK
CATHY CORNWELL CHEEK

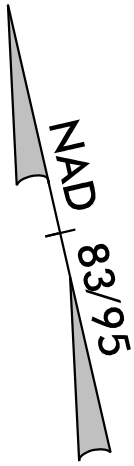


PC Sta. 10+81.58 -SR9A-
BK BRG N 82°45'23.4\" E
POT Sta. 10+00.00 -SR9A-

161
ROBERT L. TRICE & WF.
LISA V. TRICE

ASPHALT PAVING OF SHELBY, INC.

BEGIN CONSTRUCTION
POT Sta. 10+18.26 -SR9A-

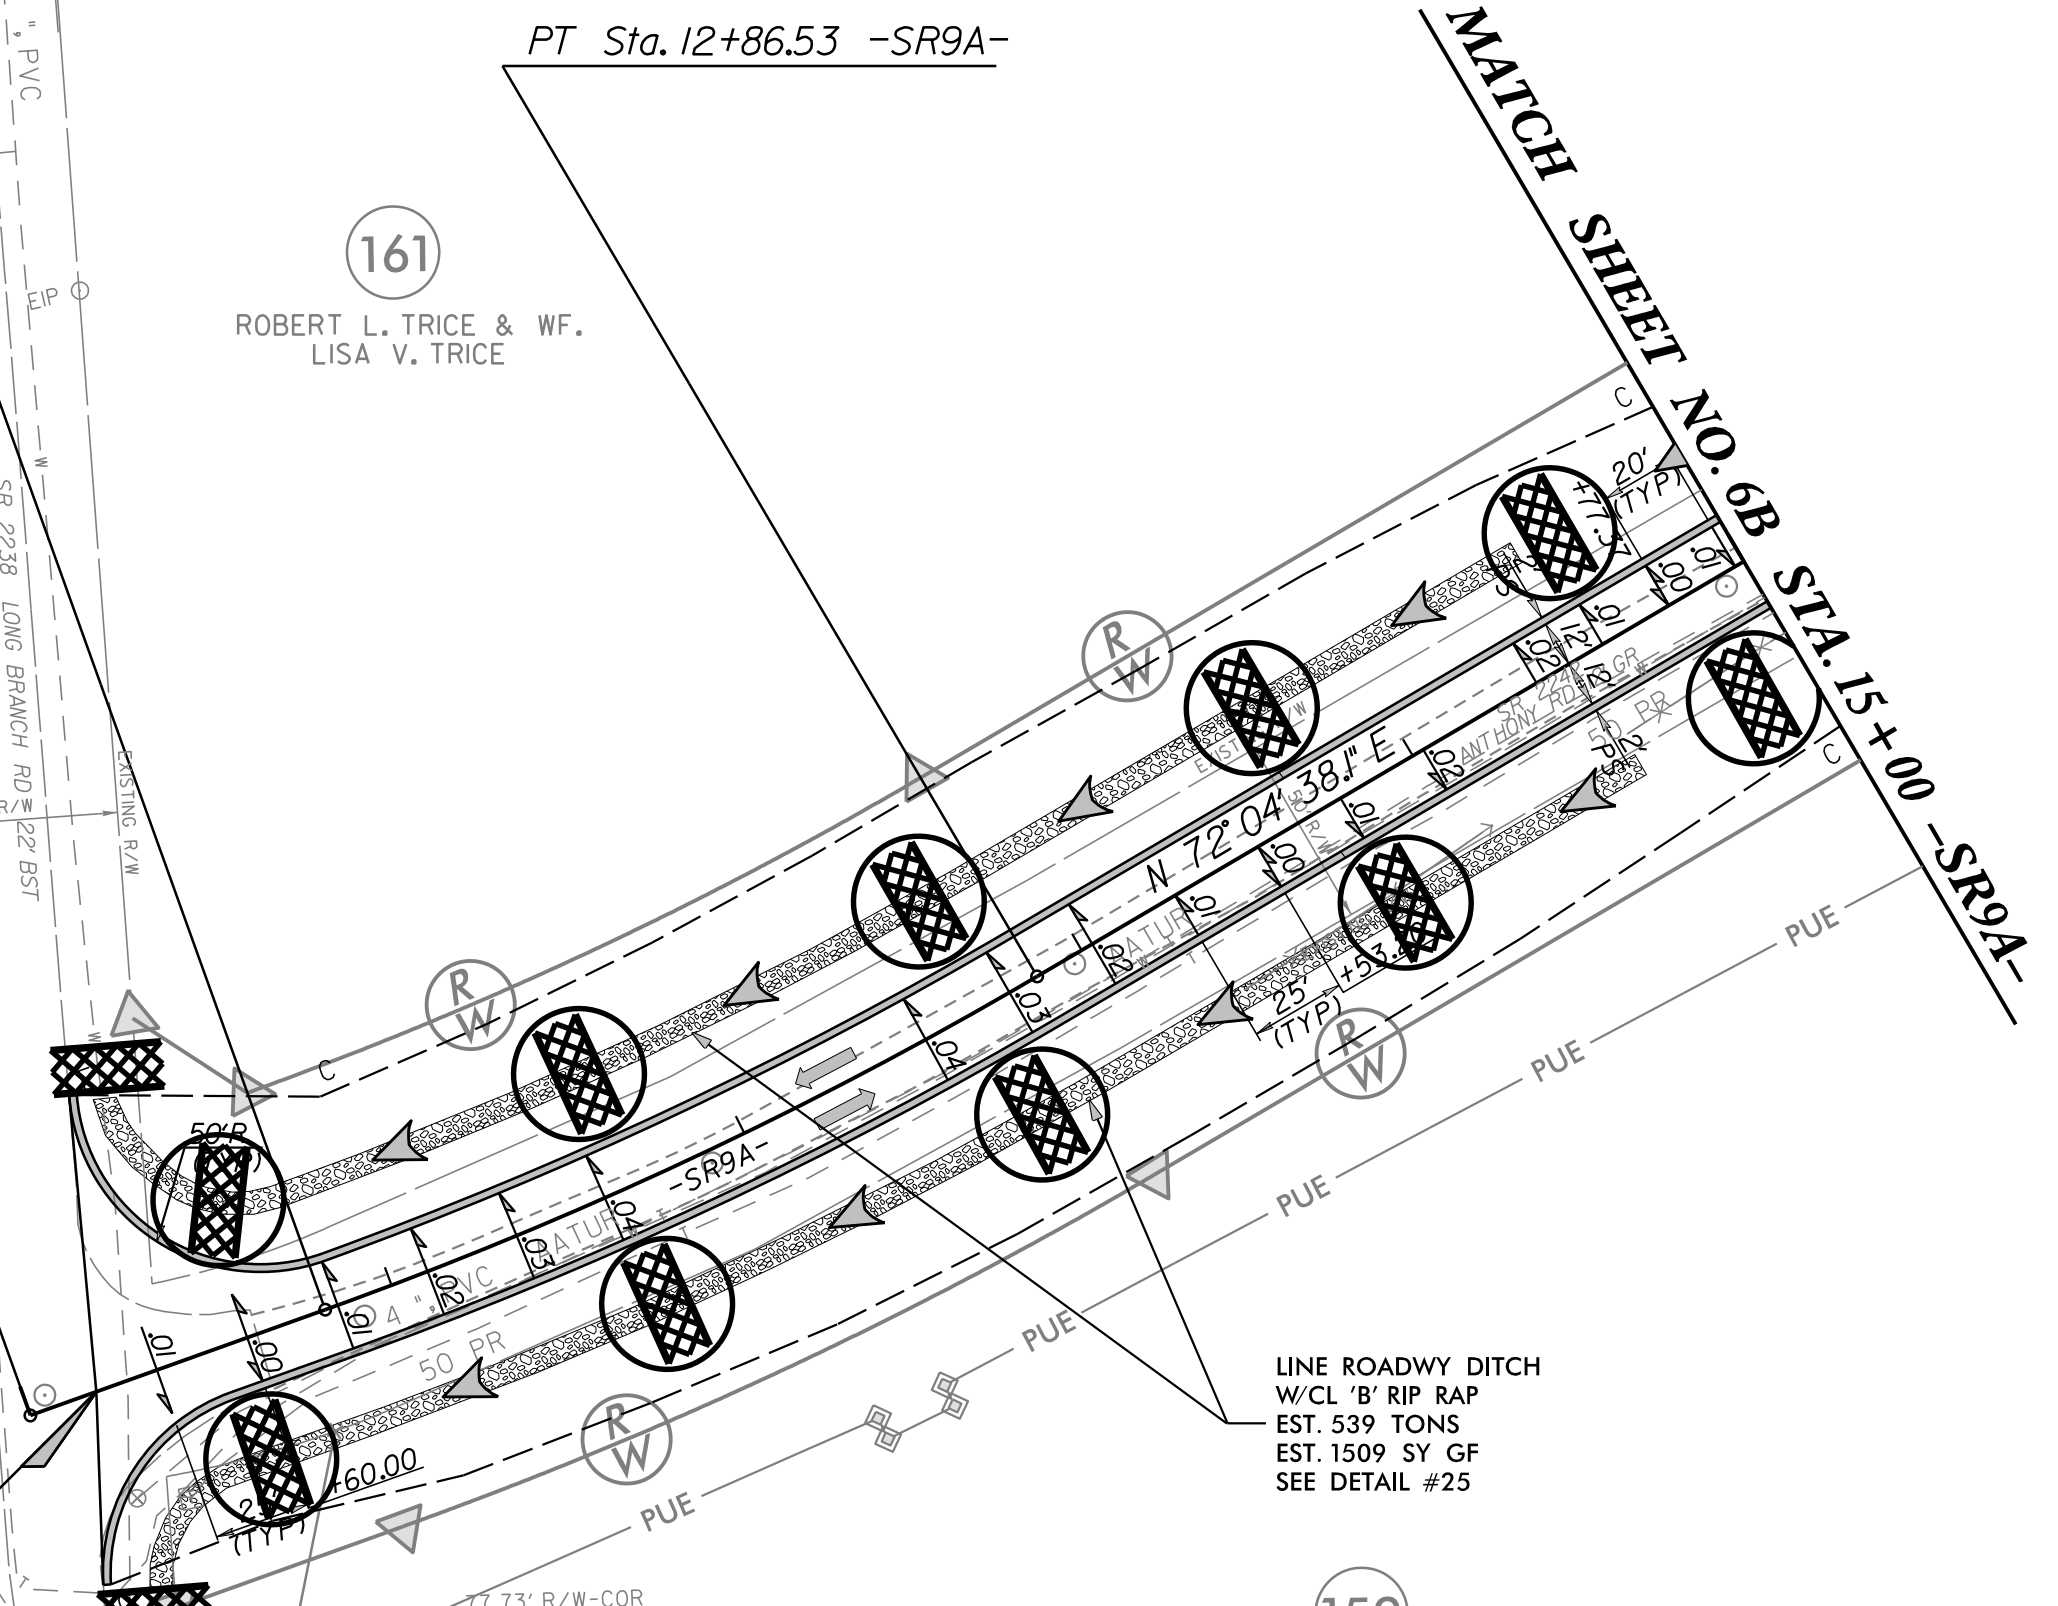

LINE ROADWAY DITCH
W/CL 'B' RIP RAP
EST. 539 TONS
EST. 1509 SY GF
SEE DETAIL #25

159
PAUL H. DOVER & RACHEL H. DOVER
REVOCABLE LIVING TRUST

162
ASPHALT PAVING
OF SHELBY, INC.

ASHLEY PAUL DOVER

2 : STL

30W/13.5W
60' R/W