


**Stantec**  
 Stantec Consulting Services Inc.  
 801 Jones Franklin Road  
 Suite 300  
 Raleigh, NC 27606  
 Tel. (919) 851-8866  
 Fax. (919) 851-7024  
 www.stantec.com  
 License No. F-0672

PROJECT REFERENCE NO. <i>R-2707E</i>	SHEET NO. <i>EC-31/CONST.II</i>
RW SHEET NO.	
ROADWAY DESIGN ENGINEER	HYDRAULICS ENGINEER

FINAL GRADING  
 EROSION CONTROL FOR  
 CONSTRUCTION SHEET 11

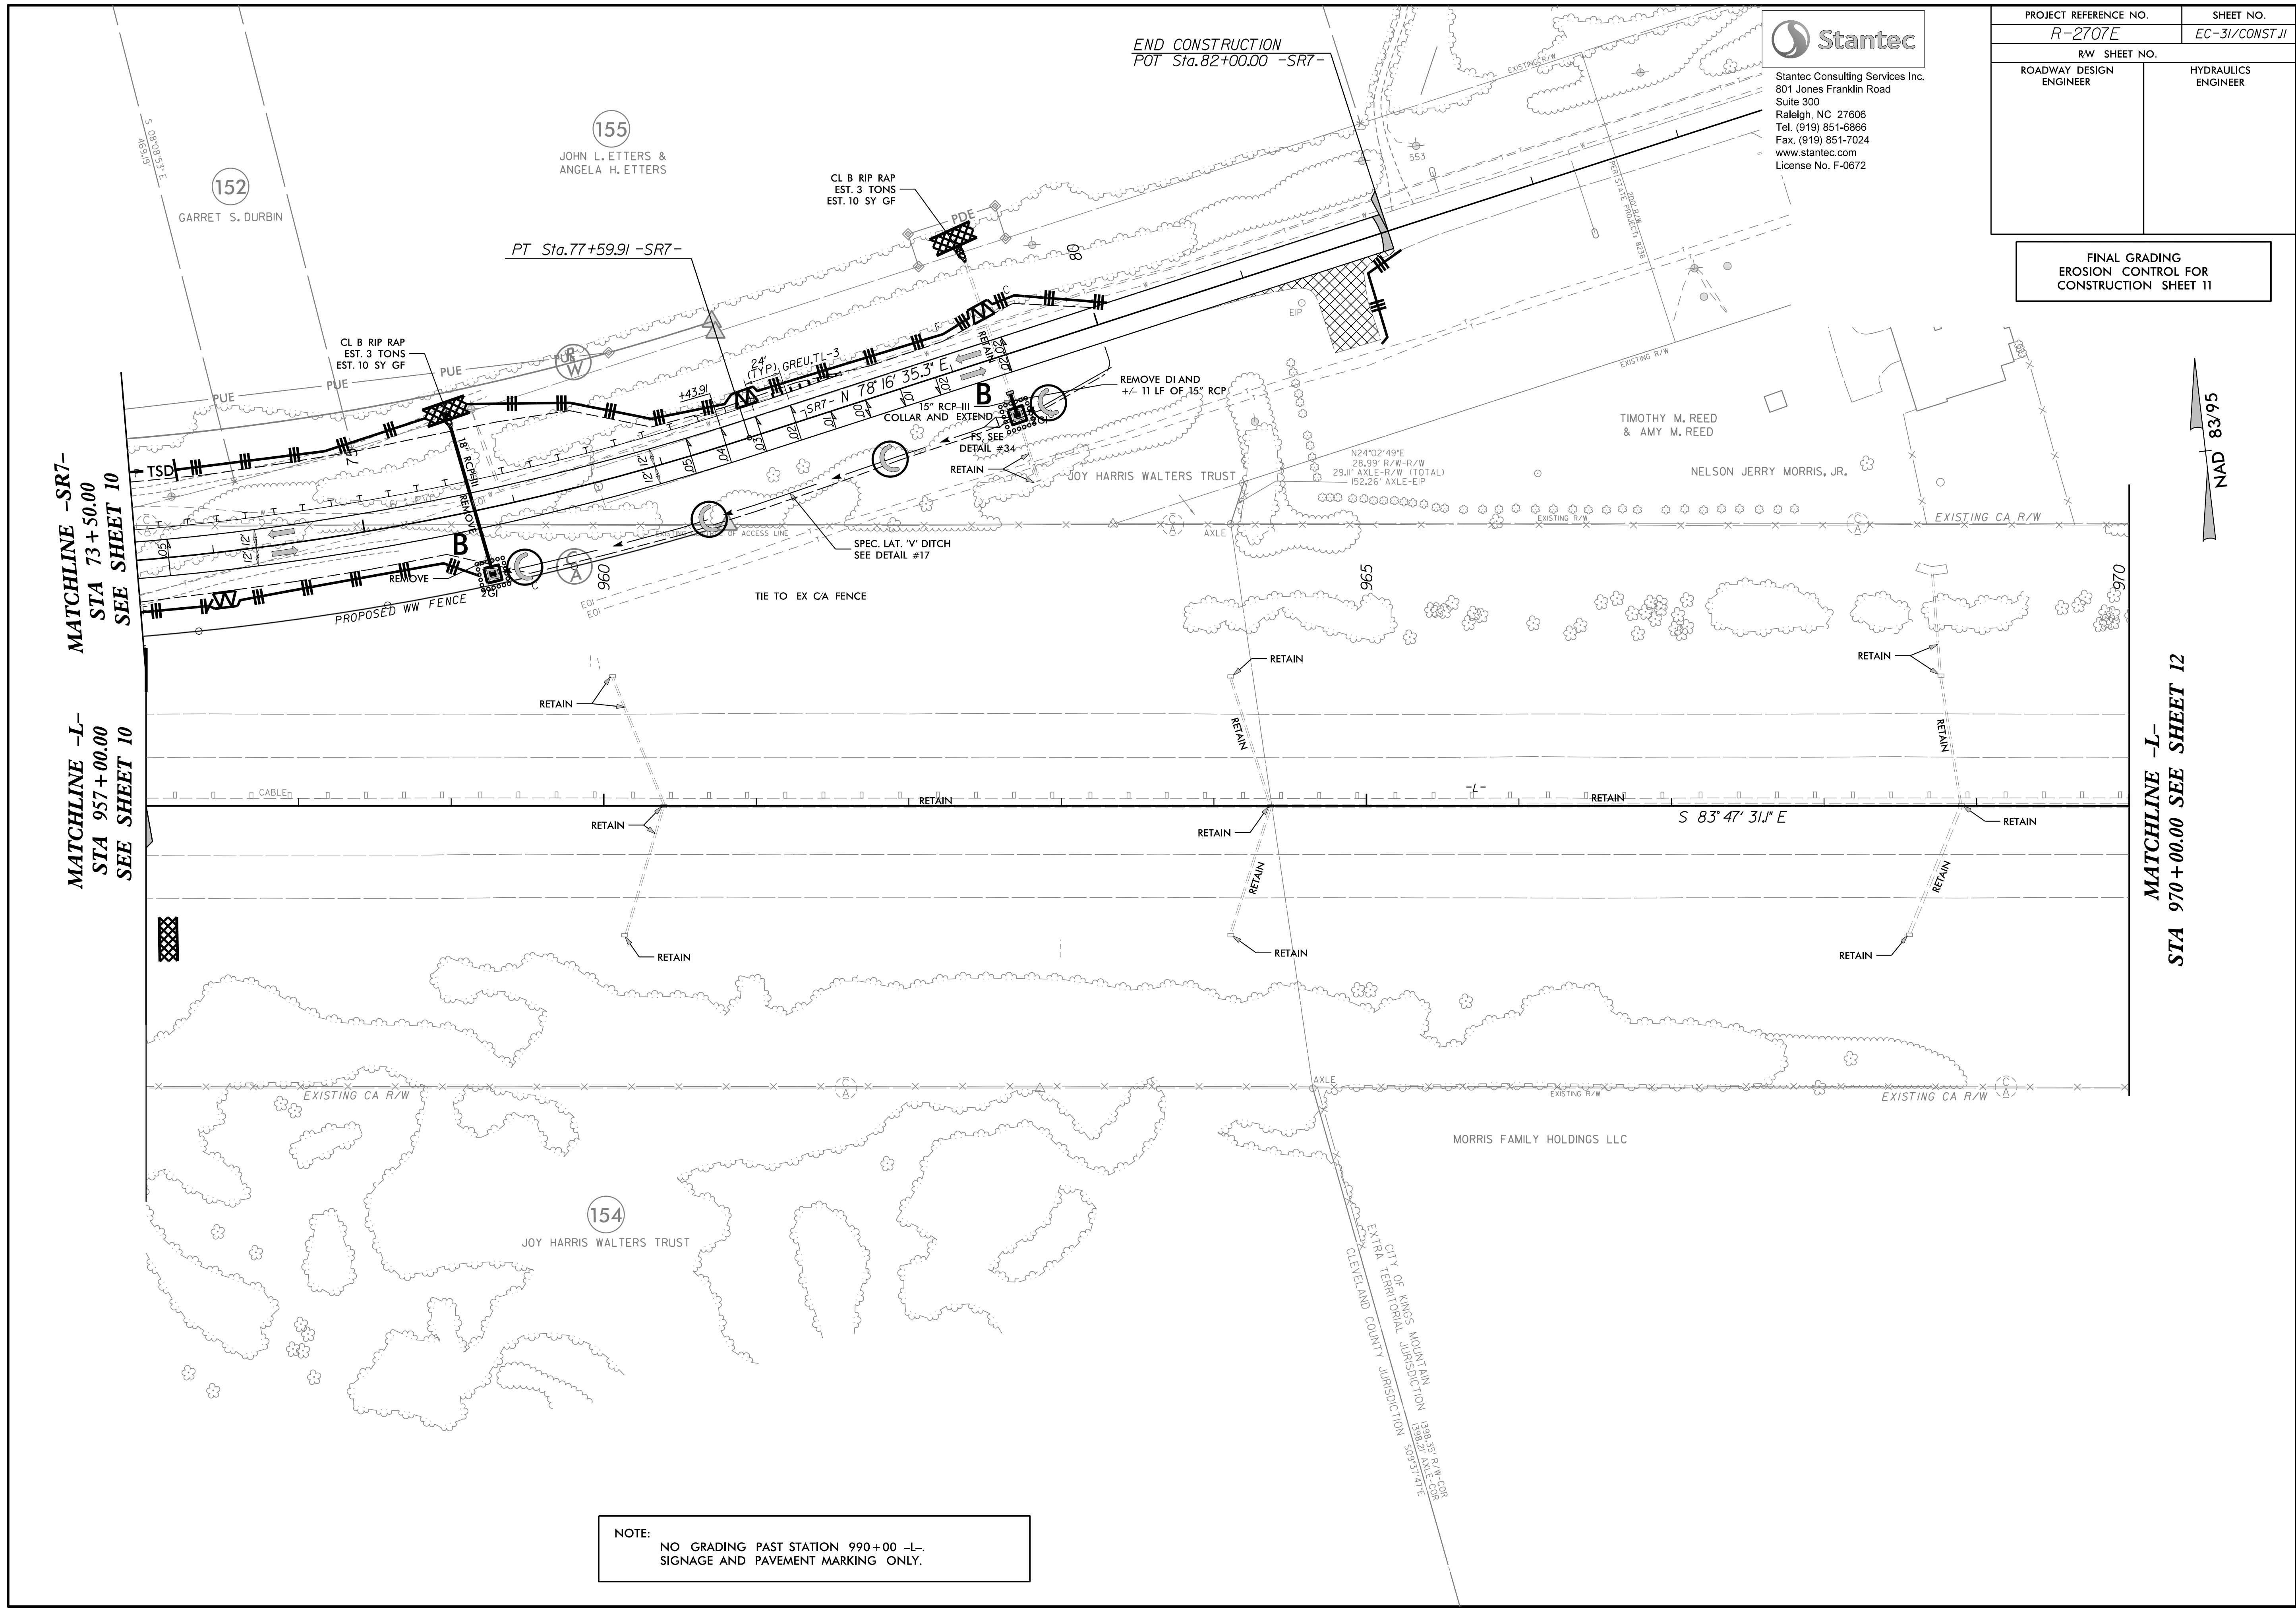

END CONSTRUCTION  
 POT Sta. 82+00.00 -SR7-

PT Sta. 77+59.91 -SR7-

MATCHLINE -SR7-  
 STA 73+50.00  
 SEE SHEET 10

MATCHLINE -L-  
 STA 957+00.00  
 SEE SHEET 10

MATCHLINE -L-  
 STA 970+00.00  
 SEE SHEET 12

NOTE:  
 NO GRADING PAST STATION 990+00 -L-  
 SIGNAGE AND PAVEMENT MARKING ONLY.