




Stantec Consulting Services Inc.  
 801 Jones Franklin Road  
 Suite 300  
 Raleigh, NC 27606  
 Tel. (919) 851-6866  
 Fax. (919) 851-7024  
 www.stantec.com  
 License No. F-0672

PROJECT REFERENCE NO. <i>R-2707E</i>	SHEET NO. <i>EC-33/CONST.13</i>
RW SHEET NO.	
ROADWAY DESIGN ENGINEER	HYDRAULICS ENGINEER

**FINAL GRADING  
 EROSION CONTROL FOR  
 CONSTRUCTION SHEET 13**

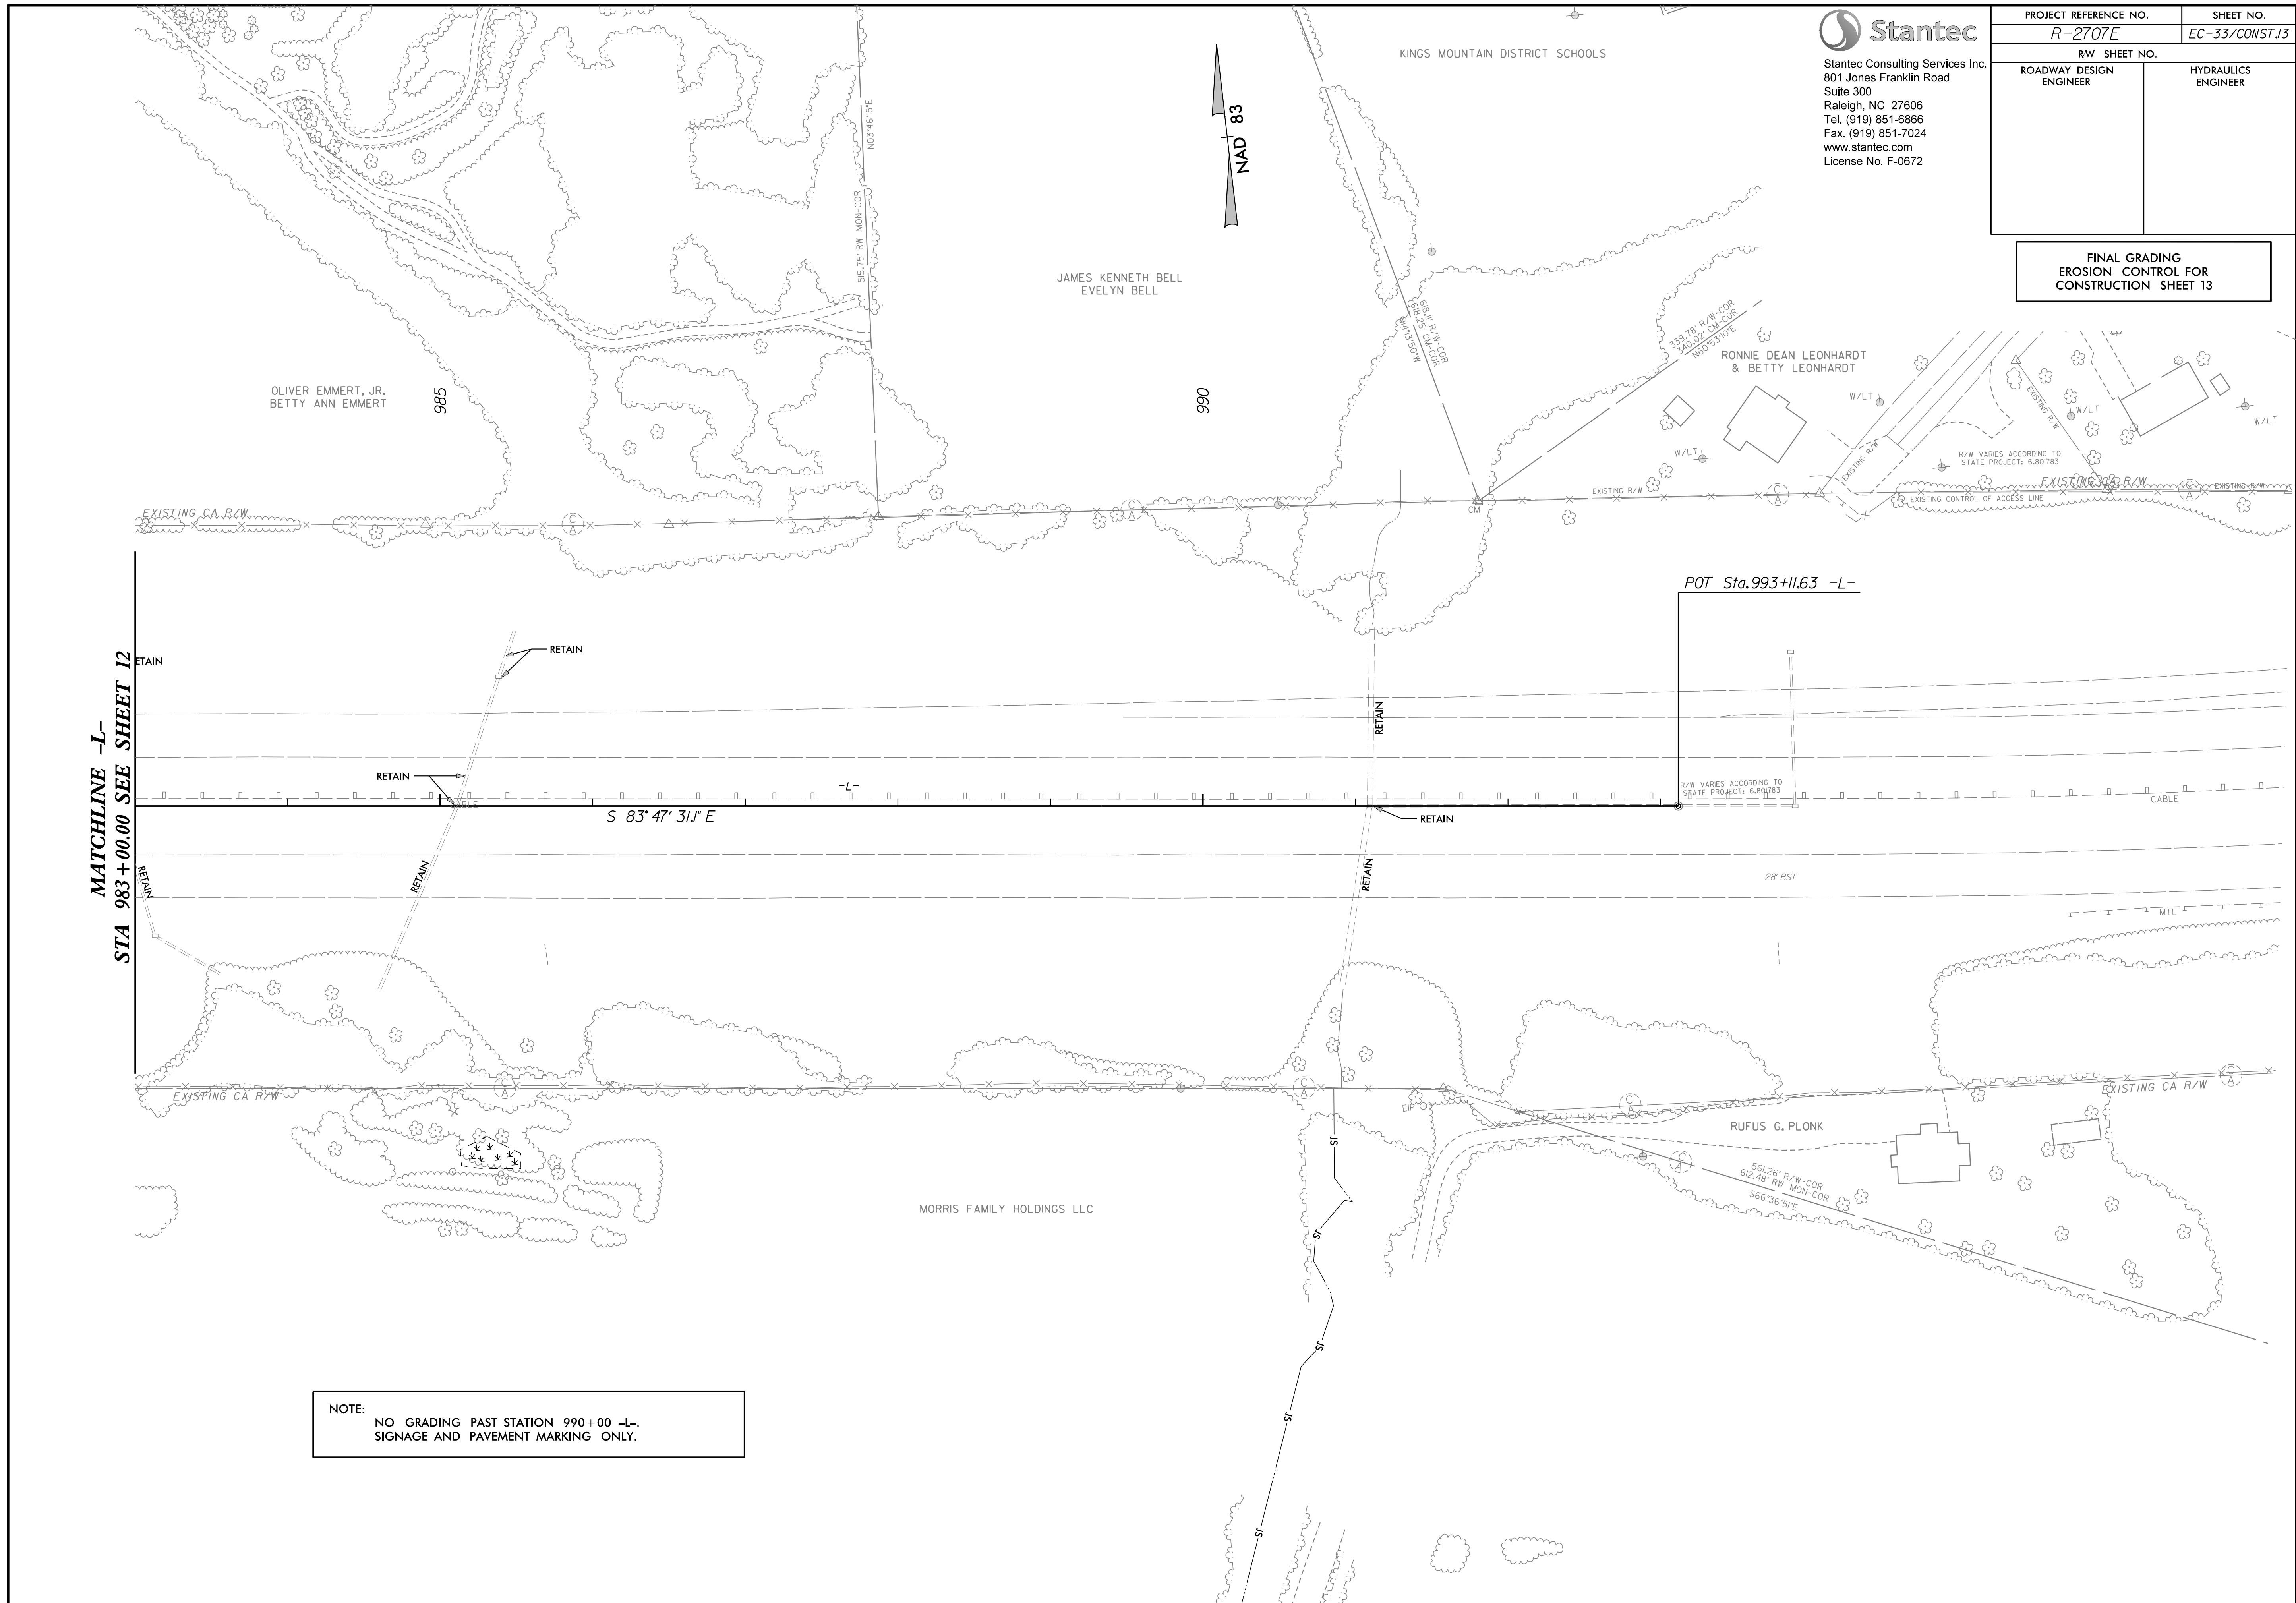

MATCHLINE -L-  
 STA 983+00.00 SEE SHEET 12

NOTE:  
 NO GRADING PAST STATION 990+00 -L-.  
 SIGNAGE AND PAVEMENT MARKING ONLY.