





Stantec Consulting Services Inc.
 801 Jones Franklin Road
 Suite 300
 Raleigh, NC 27606
 Tel. (919) 851-6866
 Fax. (919) 851-7024
 www.stantec.com
 License No. F-0672

PROJECT REFERENCE NO.	SHEET NO.
R-2707E	EC-35/CONST.15
RW SHEET NO.	
ROADWAY DESIGN ENGINEER	HYDRAULICS ENGINEER

FINAL GRADING
 EROSION CONTROL FOR
 CONSTRUCTION SHEET 15

Place Matting for Erosion Control
 on Slope as Work Allows.
 Sta. 12+85 to Sta. 15+50 -Y41- LT
 Sta. 11+60 to Sta. 15+50 -Y41- RT

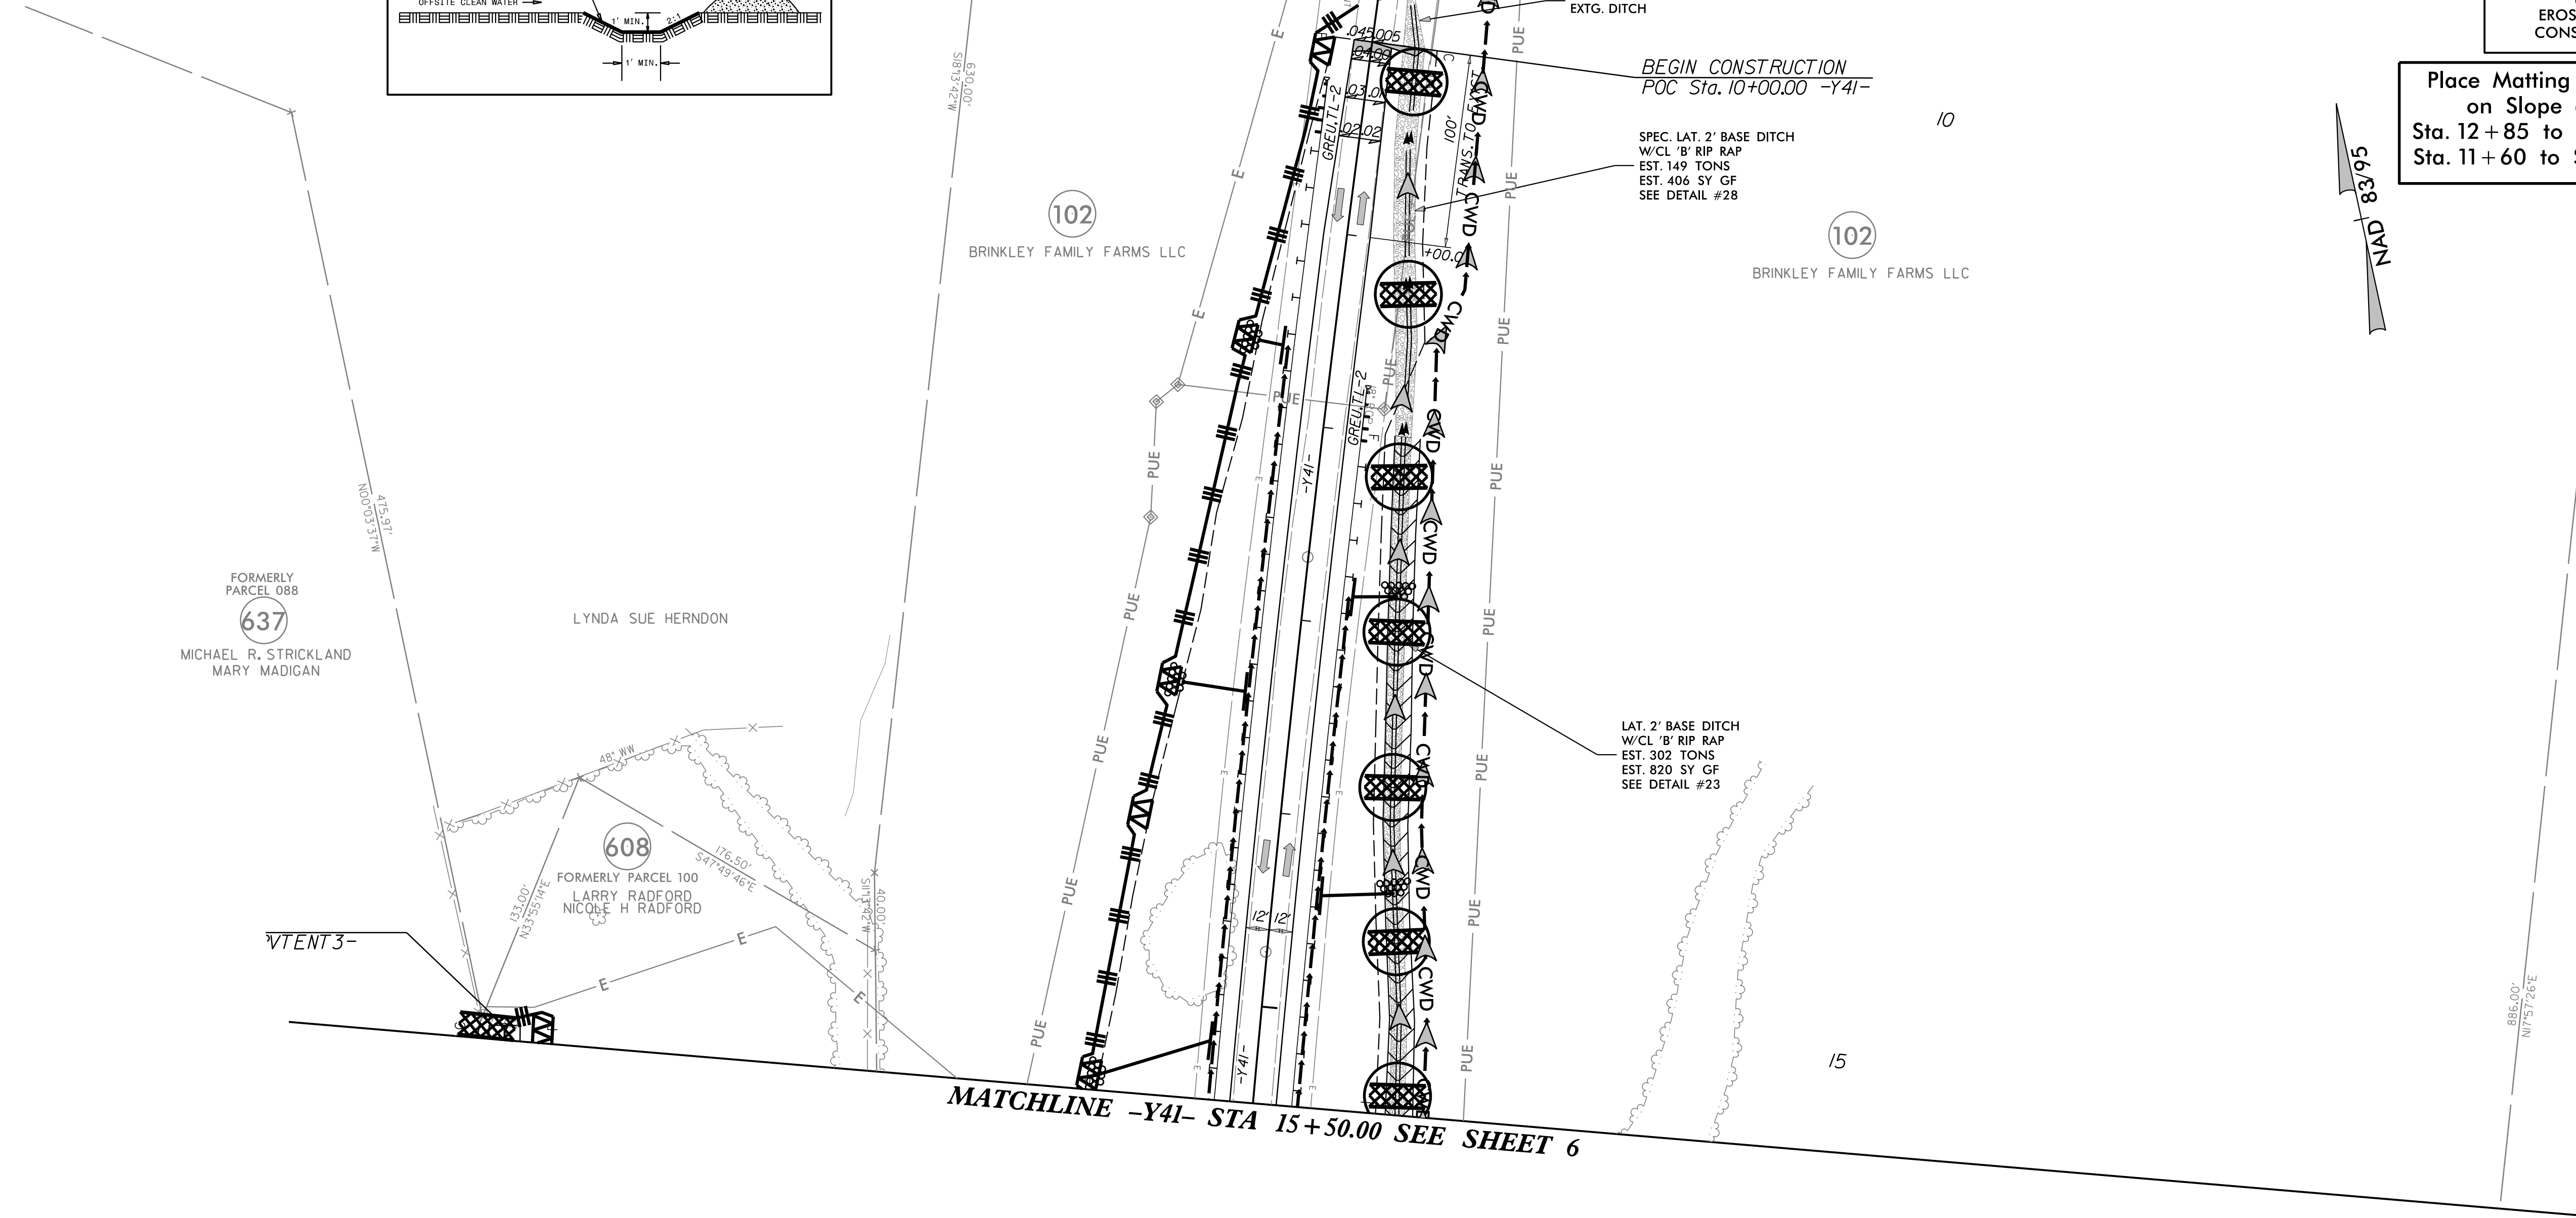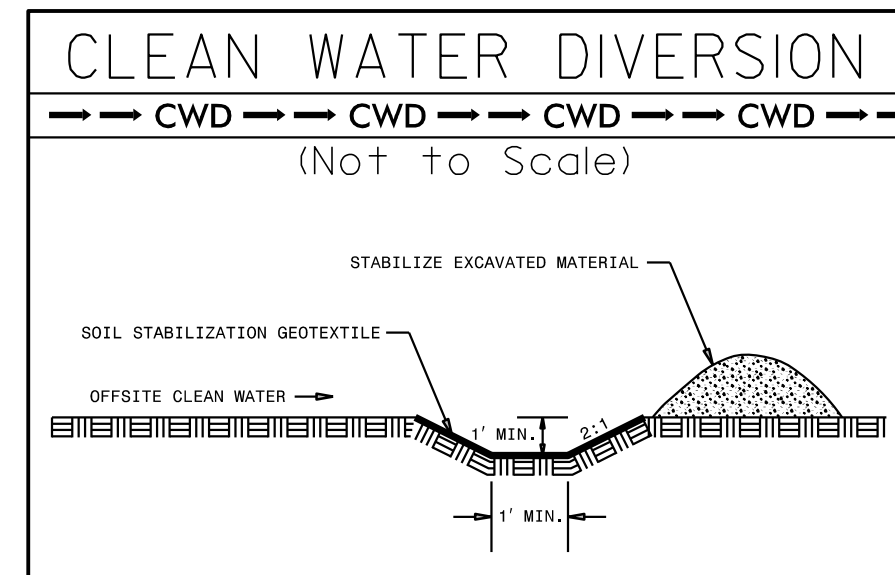

MATCHLINE -Y41- STA 15+50.00 SEE SHEET 6