

PROJECT REFERENCE NO.	SHEET NO.
U-5748	EC-04/CONST.4
MARK & DEBORAH DB 8304 PG 17 MB 1978 PG 9	
RW SHEET NO.	

Office of: **AECOM** NC FIRM LICENSE No. F-0342
5438 Hope Park Blvd, Suite 200
Raleigh, NC 27603
(919) 854-6200 / (919) 854-6259 FAX

50 25 0 50 100
PLANS

ENVIRONMENTALLY SENSITIVE AREA
SEE PROJECT SPECIAL PROVISIONS

NOTE: PLACE TEMPORARY ROCK SEDIMENT DAMS TYPE - B AND TEMPORARY ROCK SILT CHECKS TYPE - A AT DRAINAGE OUTLETS.

NOTE: UTILIZE FABRIC INSERT INLET PROTECTION DEVICES IN LIEU OF ROCK INLET SEDIMENT TRAPS TYPE C IN AREAS WHERE WATER MAY POND ON ROAD OPEN TO LIVE TRAFFIC.








CLEARING AND GRUBBING
EROSION CONTROL FOR CONSTRUCTION SHEET 4

66' x 33' x 3'
1.5 inch Skimmer
with 1.250 inch Orifice Diameter
8 ft. weir
ID 4.3

90' x 44' x 3'
2.0 inch Skimmer
with 1.75 inch Orifice Diameter
15 ft. weir
ID 4.1

28' x 14' x 3'
1.5 inch Skimmer
with 0.375 inch Orifice Diameter
4 ft. weir
ID 4.2

MARY MURRAY
DB 12303 PG 95
MB 2003 PG 1404

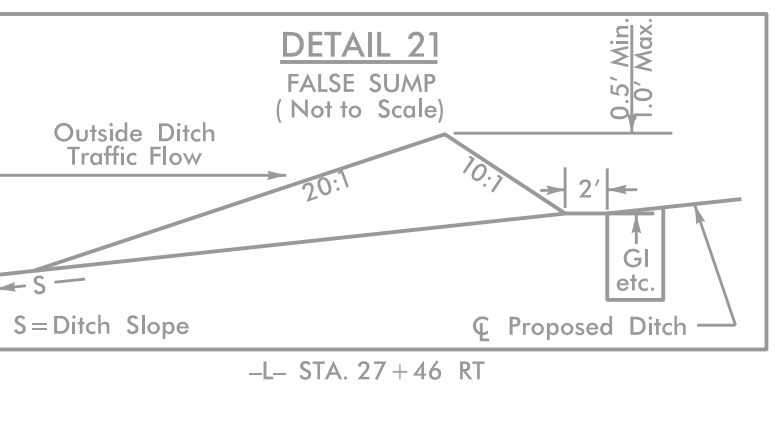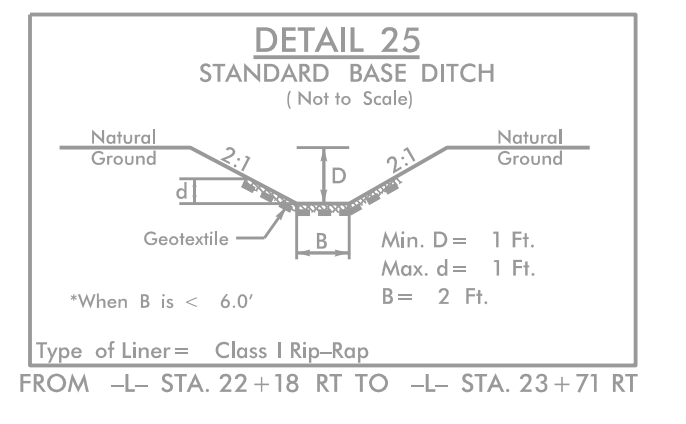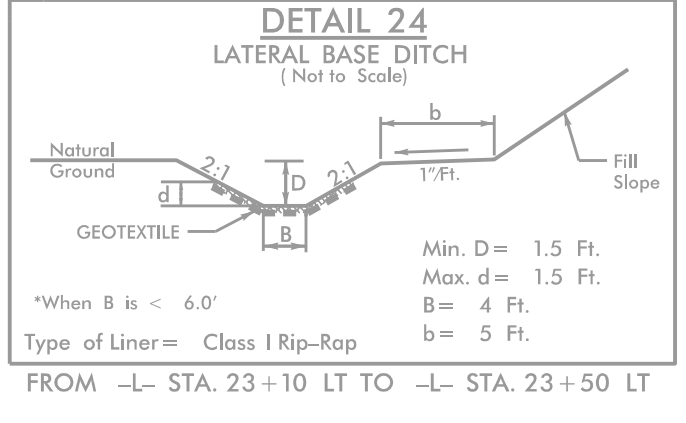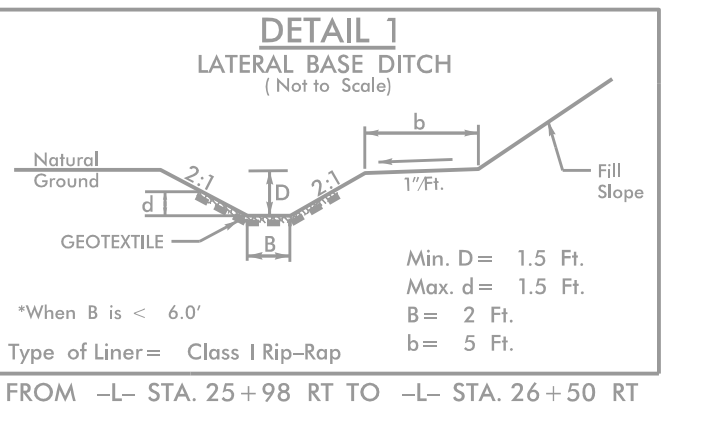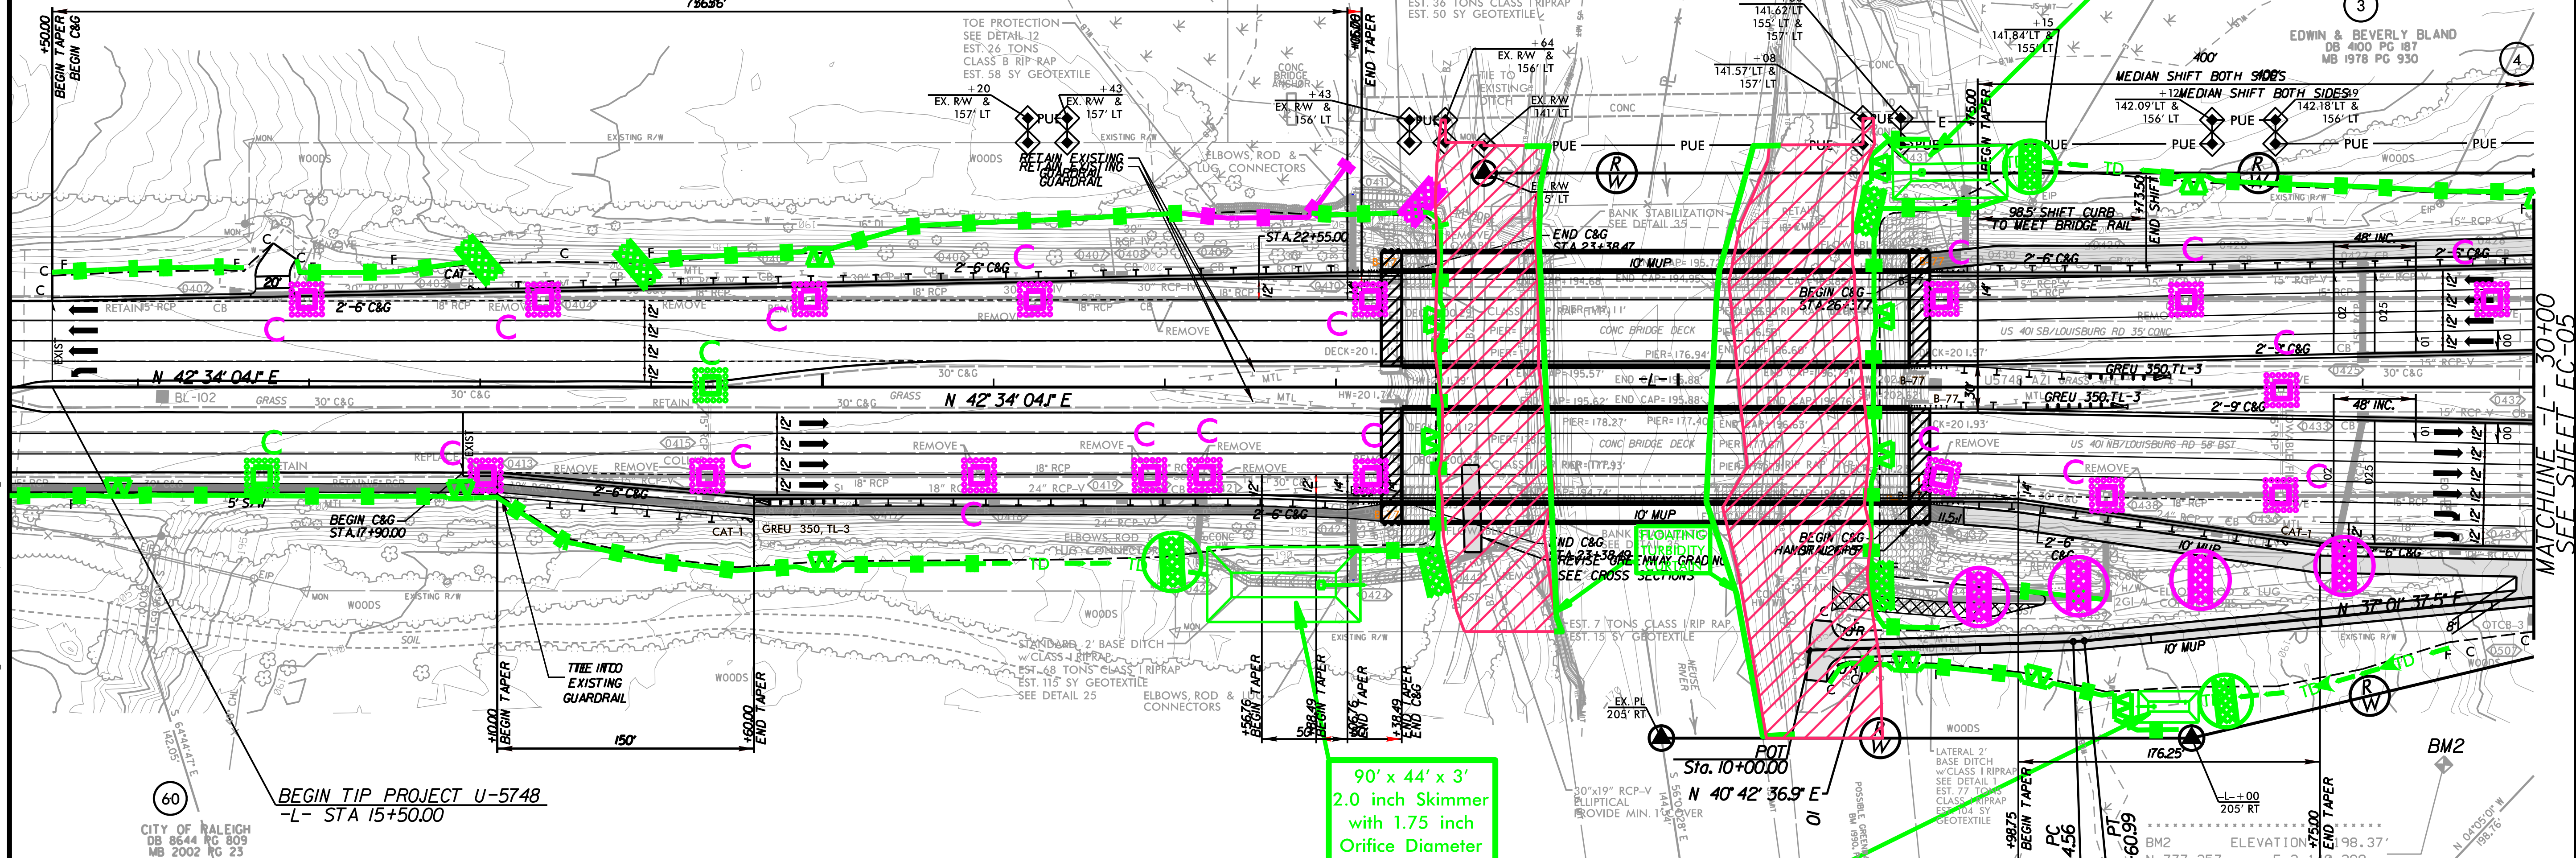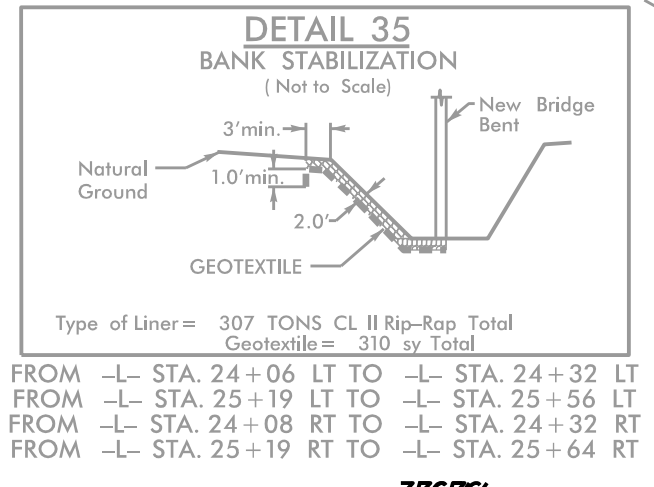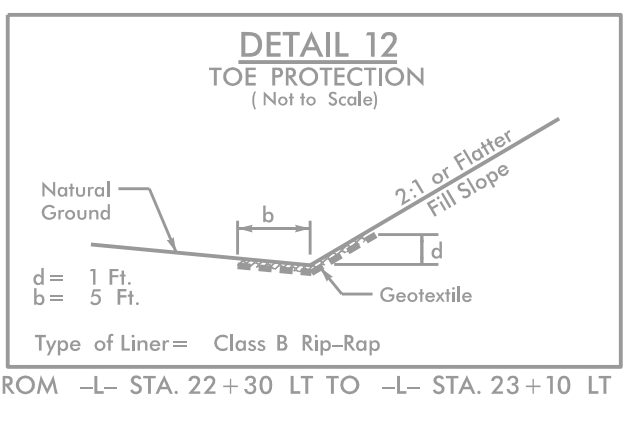

CITY OF RALEIGH
DB 8644 PG 809
MB 2002 PG 23

CITY OF RALEIGH
DB 8644 PG 809
MB 1982 PG 146
MB 2002 PG 23

-MUPI-
PI Sta 11+57.78
 $\Delta = 3' 40'' 59.4''$ (LT)
 $D = 5' 17'' 44.8''$
 $L = 6.43'$
 $T = 3.22'$
 $R = 100.00'$

ANABEL AREVALO
DB 674 PG 441
MB 1995 PG 986
MB 2007 PG 2256
MB 2013 PG 1355

FOR -L- PROFILE SEE SHEET NO. 12