


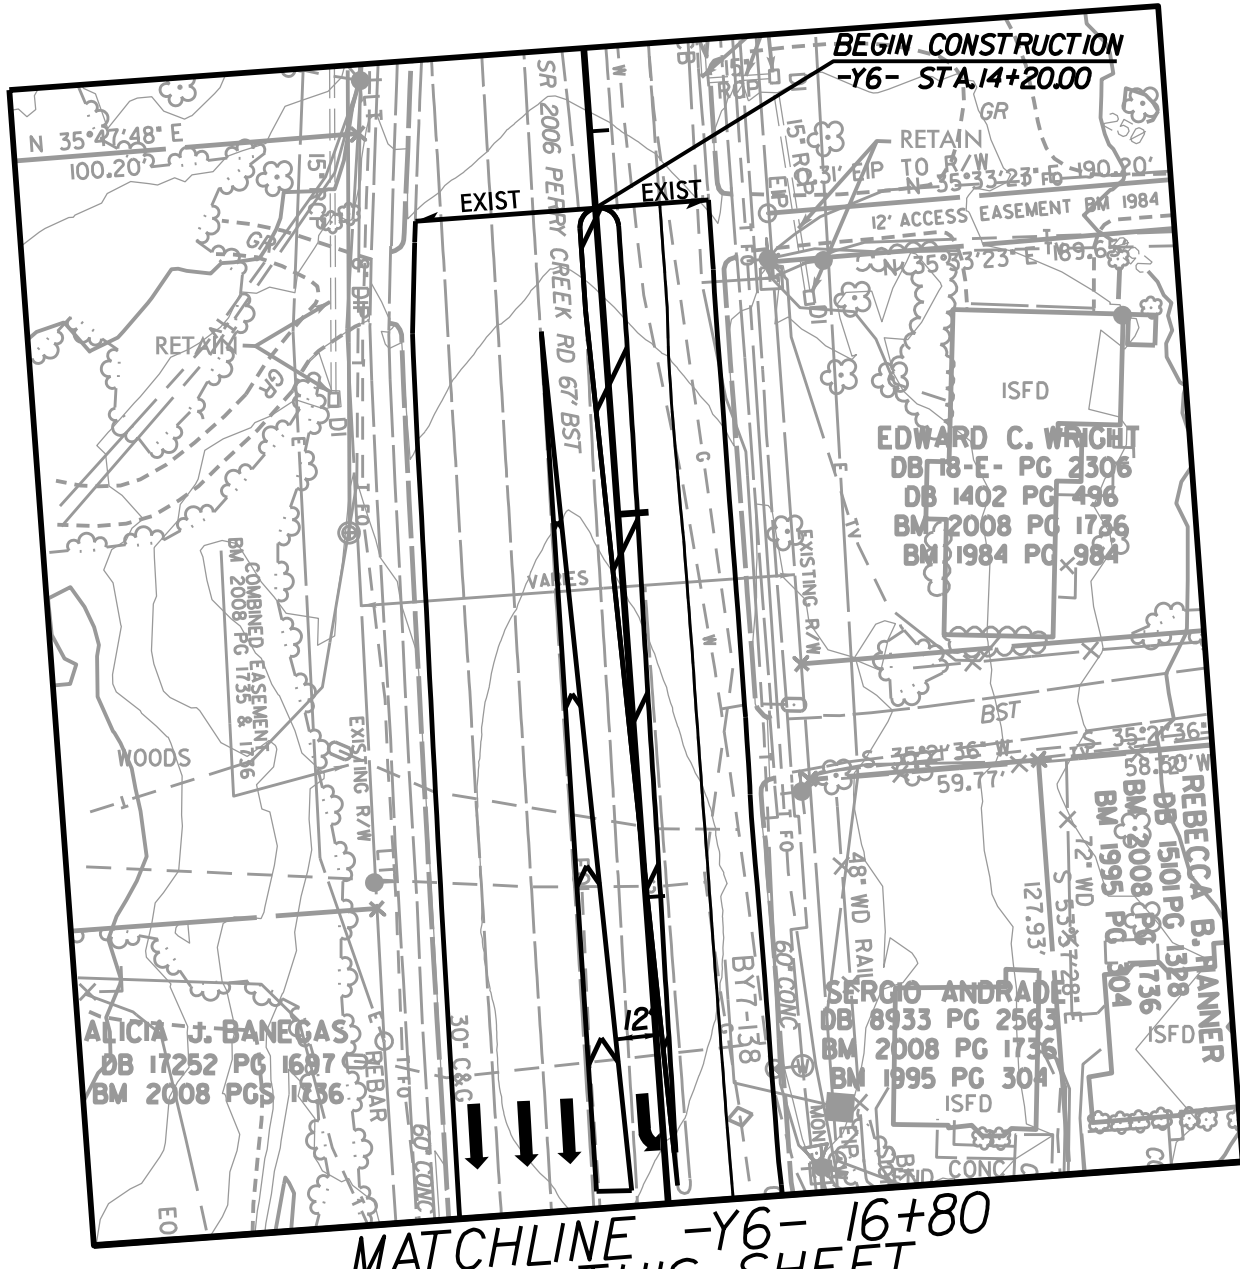

NAD 83 / NA 2011


SEE INSET (THIS SHEET)
MATCHLINE -Y6- 16+80



NOTE: PLACE TEMPORARY ROCK SEDIMENT DAMS TYPE - B AND TEMPORARY ROCK SILT CHECKS TYPE - A AT DRAINAGE OUTLETS.

NOTE: CLEARING AND GRUBBING EROSION CONTROL FOR CONSTRUCTION SHEET 13

NOTE: UTILIZE FABRIC INSERT INLET PROTECTION DEVICES IN LIEU OF ROCK INLET SEDIMENT TRAPS TYPE C IN AREAS WHERE WATER MAY POND ON ROAD OPEN TO LIVE TRAFFIC.

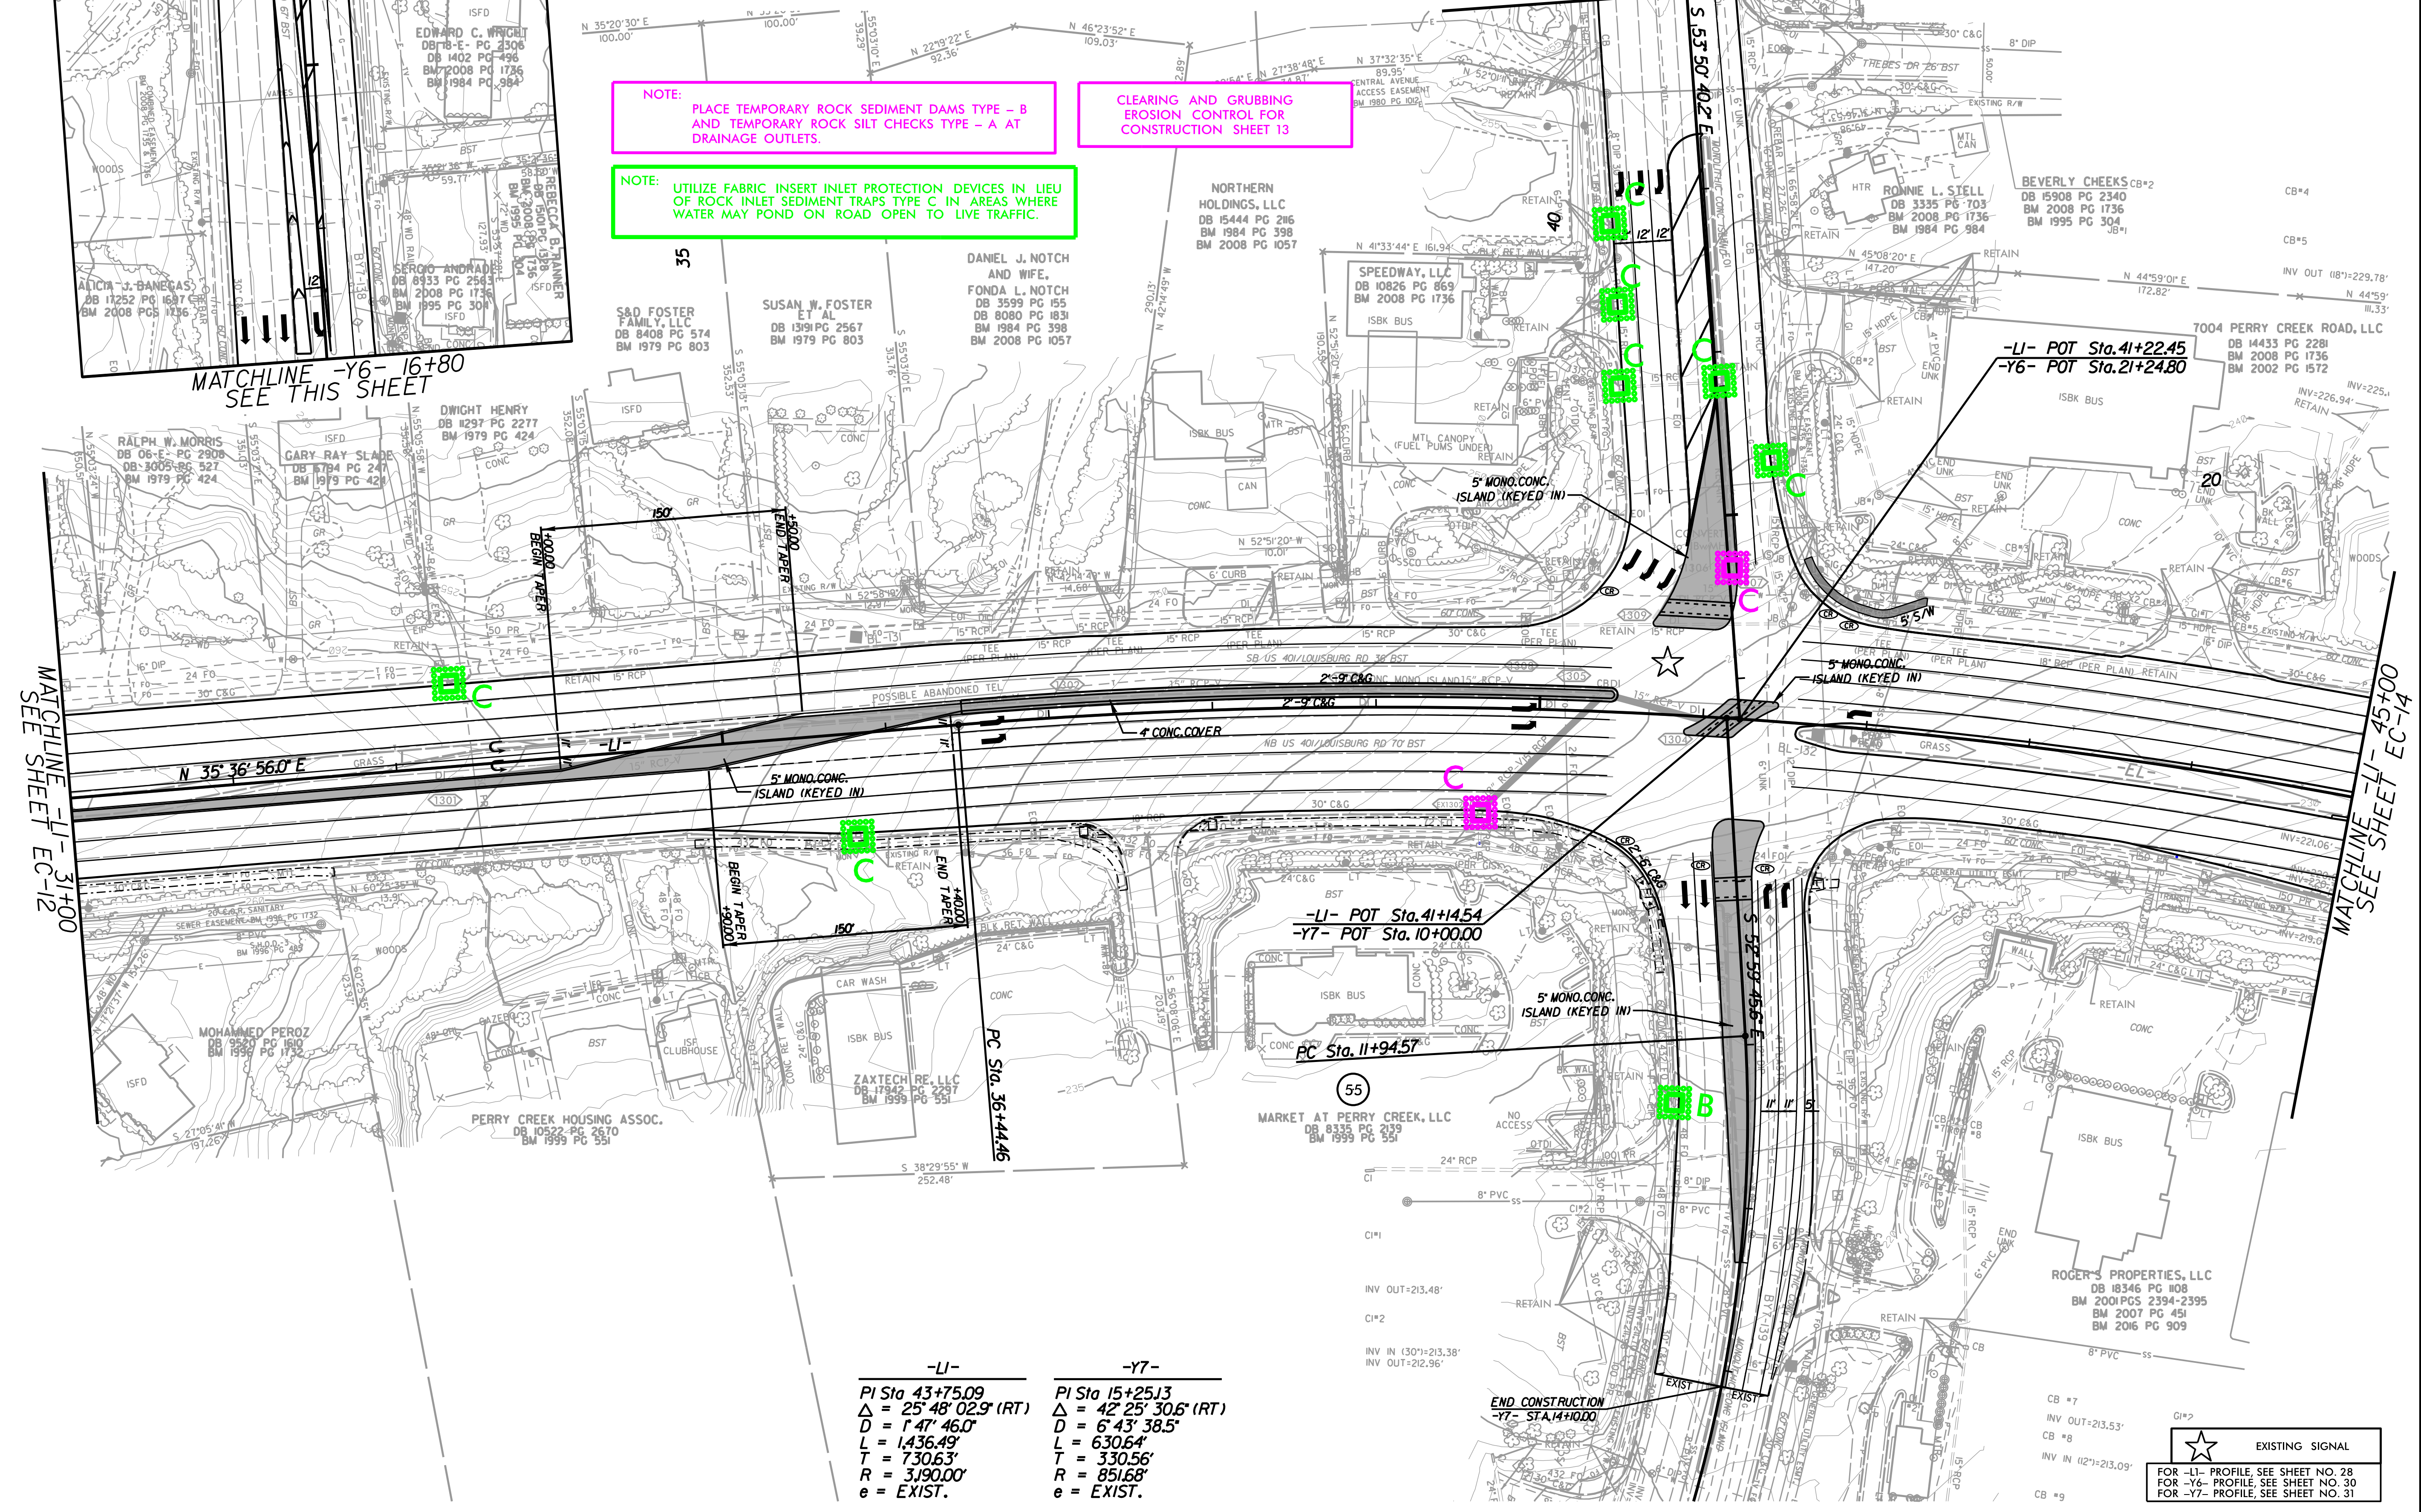

-LI-	-Y7-
PI Sta 43+75.09	PI Sta 15+25.13
Δ = 25° 48' 02.9" (RT)	Δ = 42° 25' 30.6" (RT)
D = 1' 47' 46.0"	D = 6' 43' 38.5"
L = 1,436.49'	L = 630.64'
T = 730.63'	T = 330.56'
R = 3,190.00'	R = 851.68'
e = EXIST.	e = EXIST.

★ EXISTING SIGNAL
FOR -LI- PROFILE, SEE SHEET NO. 28
FOR -Y6- PROFILE, SEE SHEET NO. 30
FOR -Y7- PROFILE, SEE SHEET NO. 31

5/14/2011
5:52:38 AM
C:\Users\lgilg\OneDrive\Documents\Design\U5748_EC_psk13_CD.dgn