

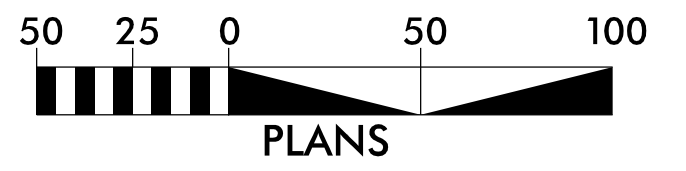
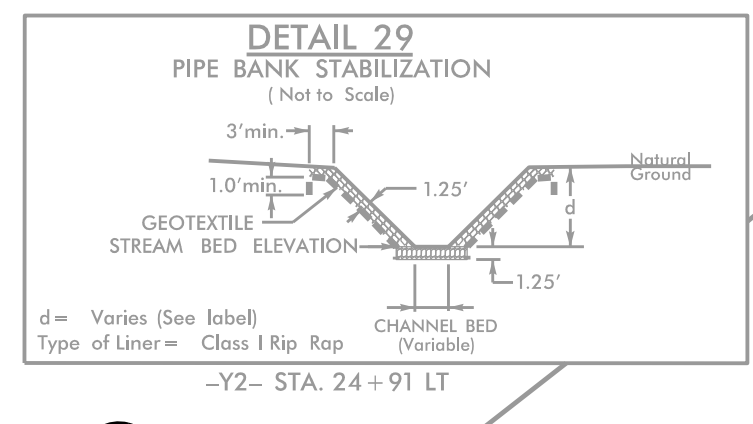
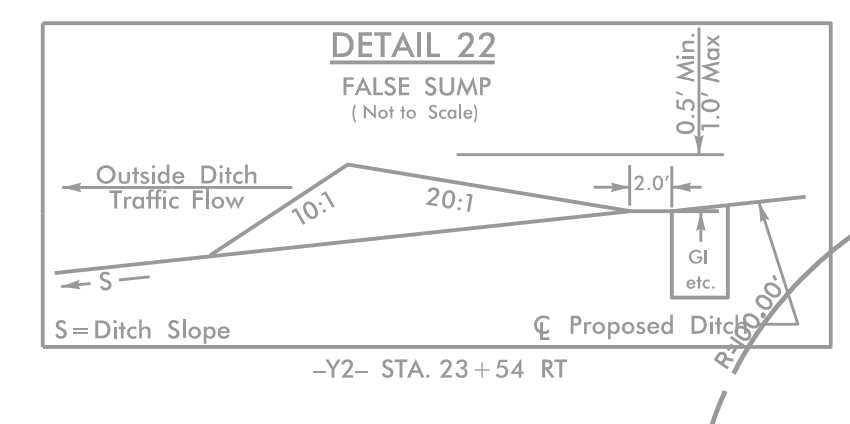


PROJECT REFERENCE NO.	SHEET NO.
U-5748	EC-24/CONST.II
RW SHEET NO.	

Prepared in the Office of: **AECOM**
 NC FIRM LICENSE No. F-0342
 5438 Hope Park Blvd, Suite 200
 Raleigh, NC 27607
 (919) 854-6200 • (919) 854-6259 (FAX)


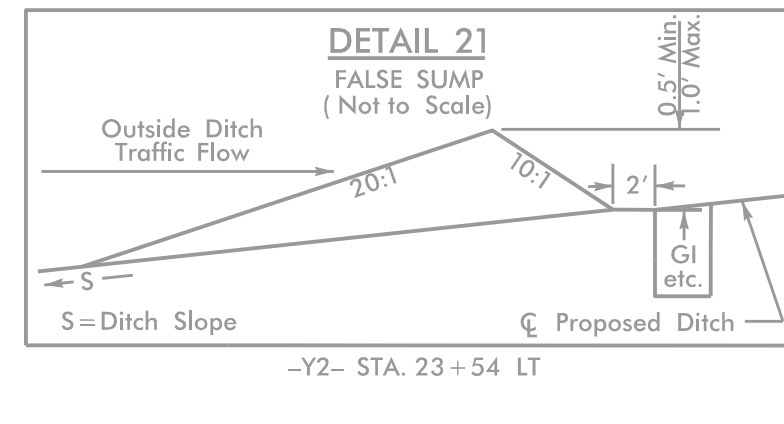


NAD 83/NA 2011

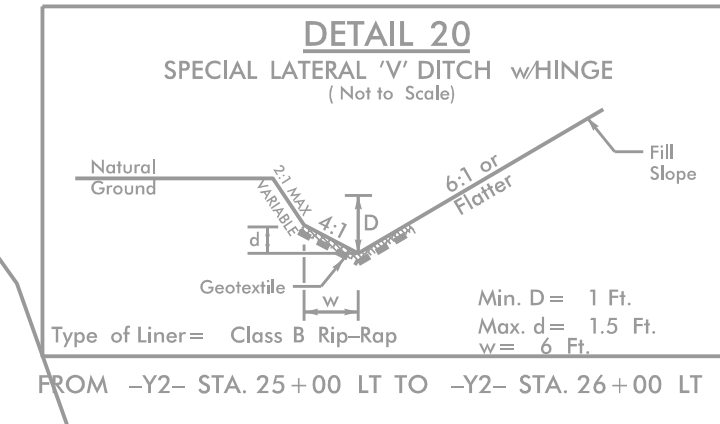

Place Matting for Erosion Control on Slope as Work Allows.
 -Y2- Sta. 24+50 RT to Sta. 25+00 RT
 -Y2- Sta. 24+50 LT to Sta. 25+00 LT
 -Y2- Sta. 25+50 LT to Sta. 32+00 LT
 -Y2- Sta. 26+50 RT to Sta. 30+50 RT

NOTE:
 UTILIZE FABRIC INSERT PROTECTION DEVICES IN LIEU OF ROCK INLET SEDIMENT TRAPS TYPE C IN AREAS WHERE WATER MAY POND ON ROAD OPEN TO LIVE TRAFFIC.

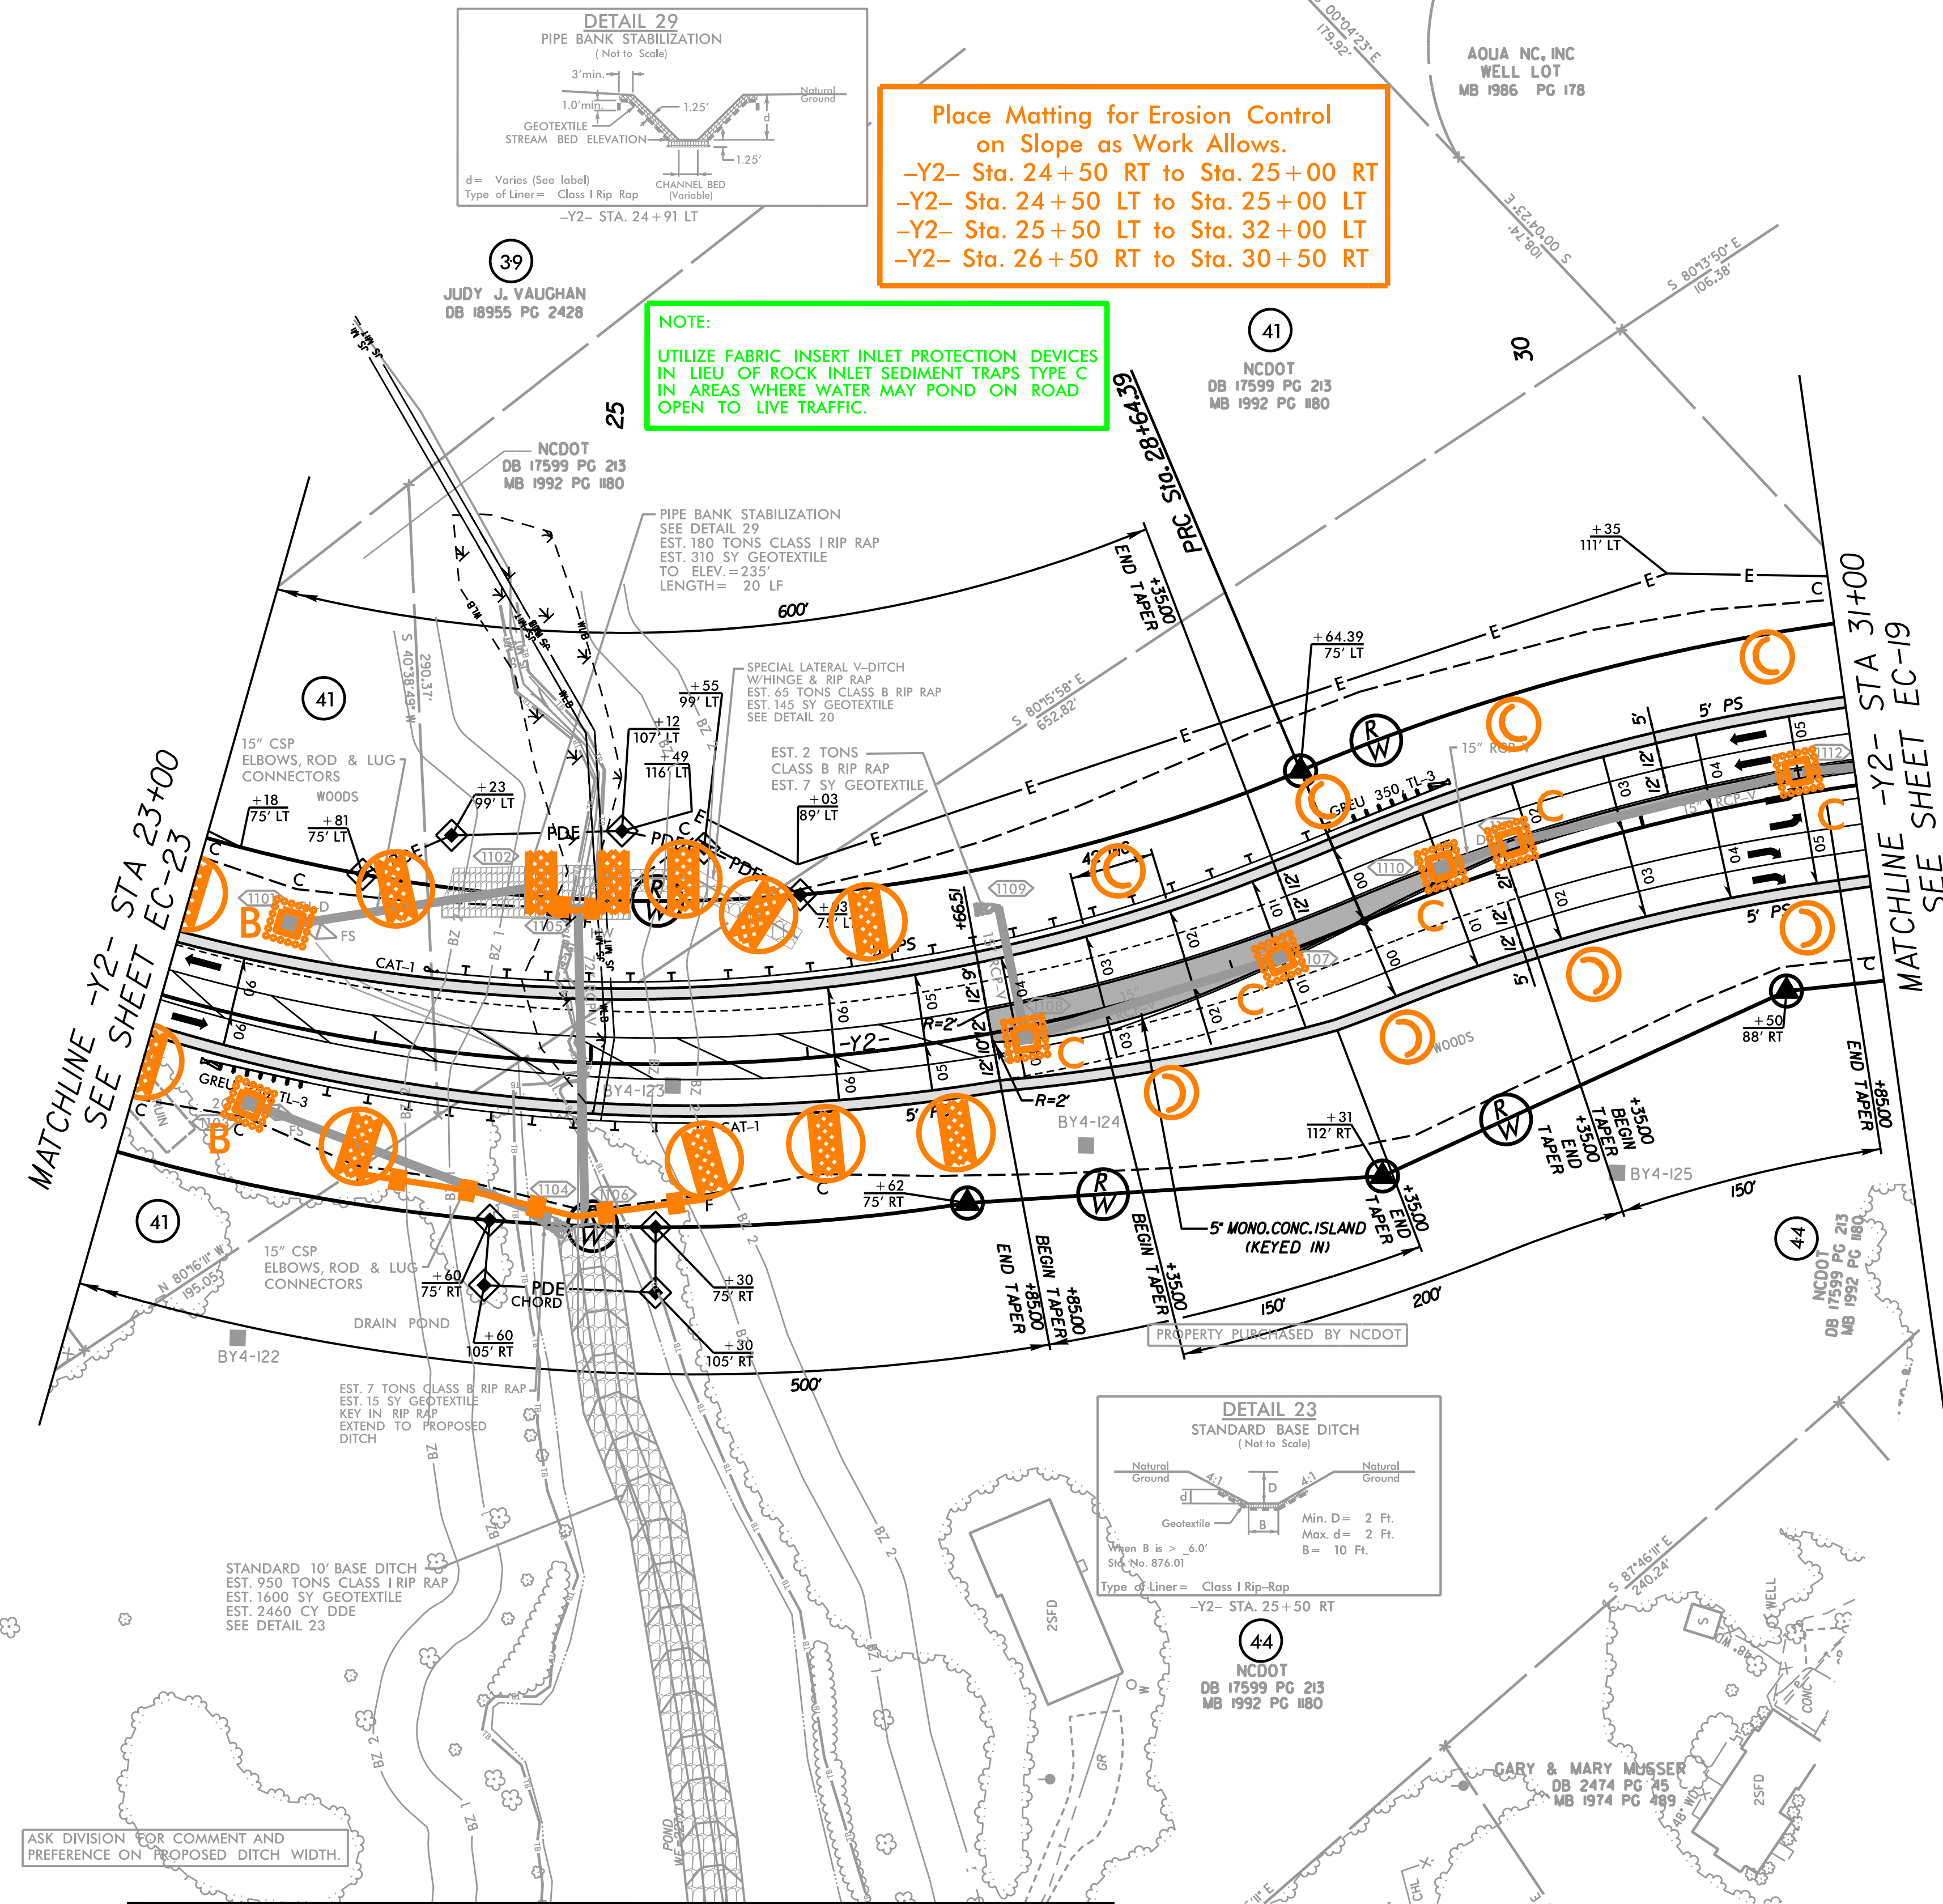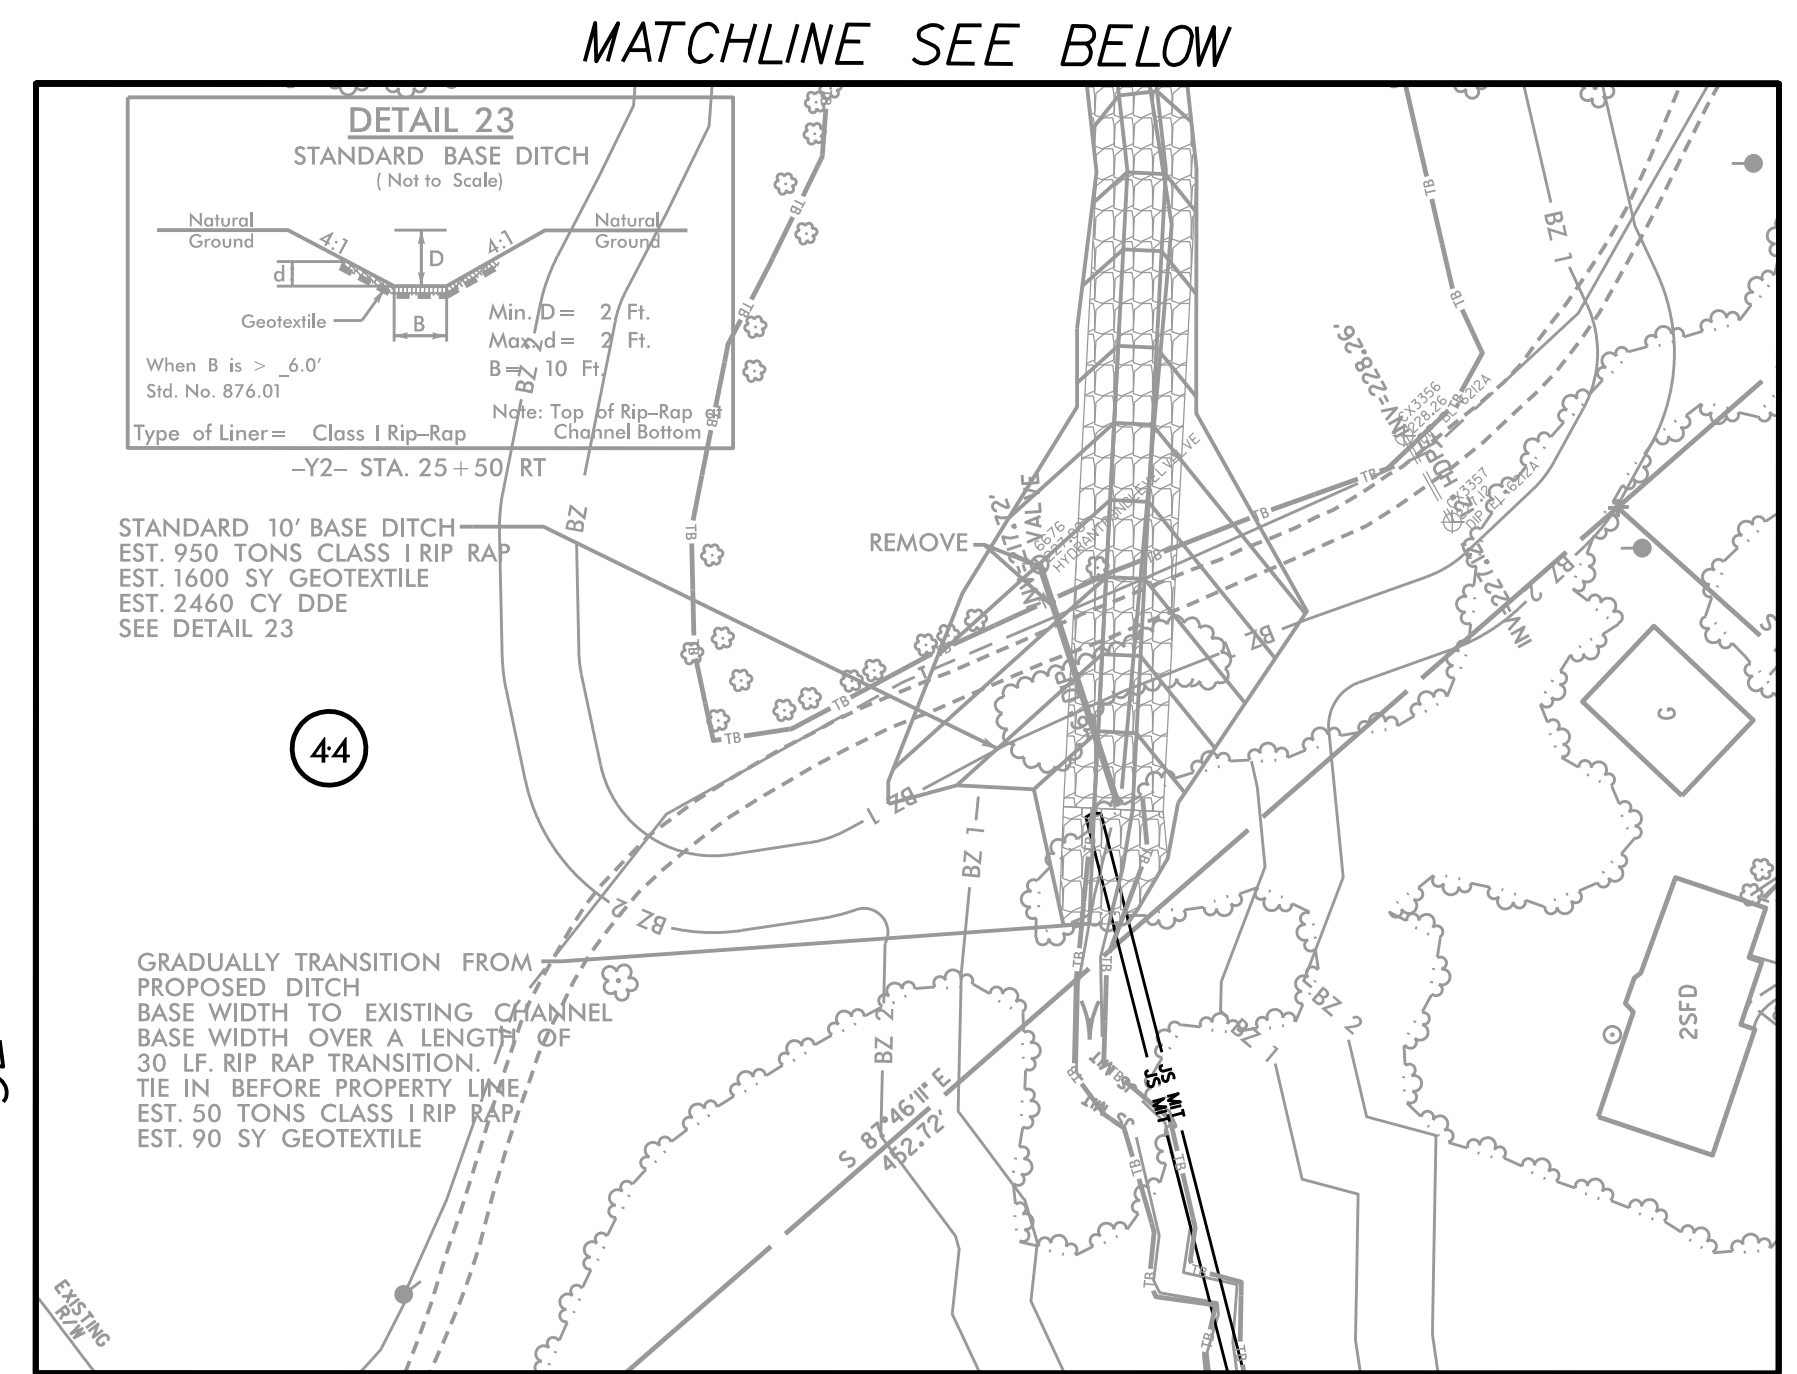

ASK DIVISION FOR COMMENT AND PREFERENCE ON PROPOSED DITCH WIDTH.

SEE INSET (THIS SHEET)

5/14/09
 9:56:31 AM
 \\60609754-1\proj\11\900-CAD_GIS\910-CAD_TIP\Environment\Design\U5748_EC_psh24_FG.dgn