
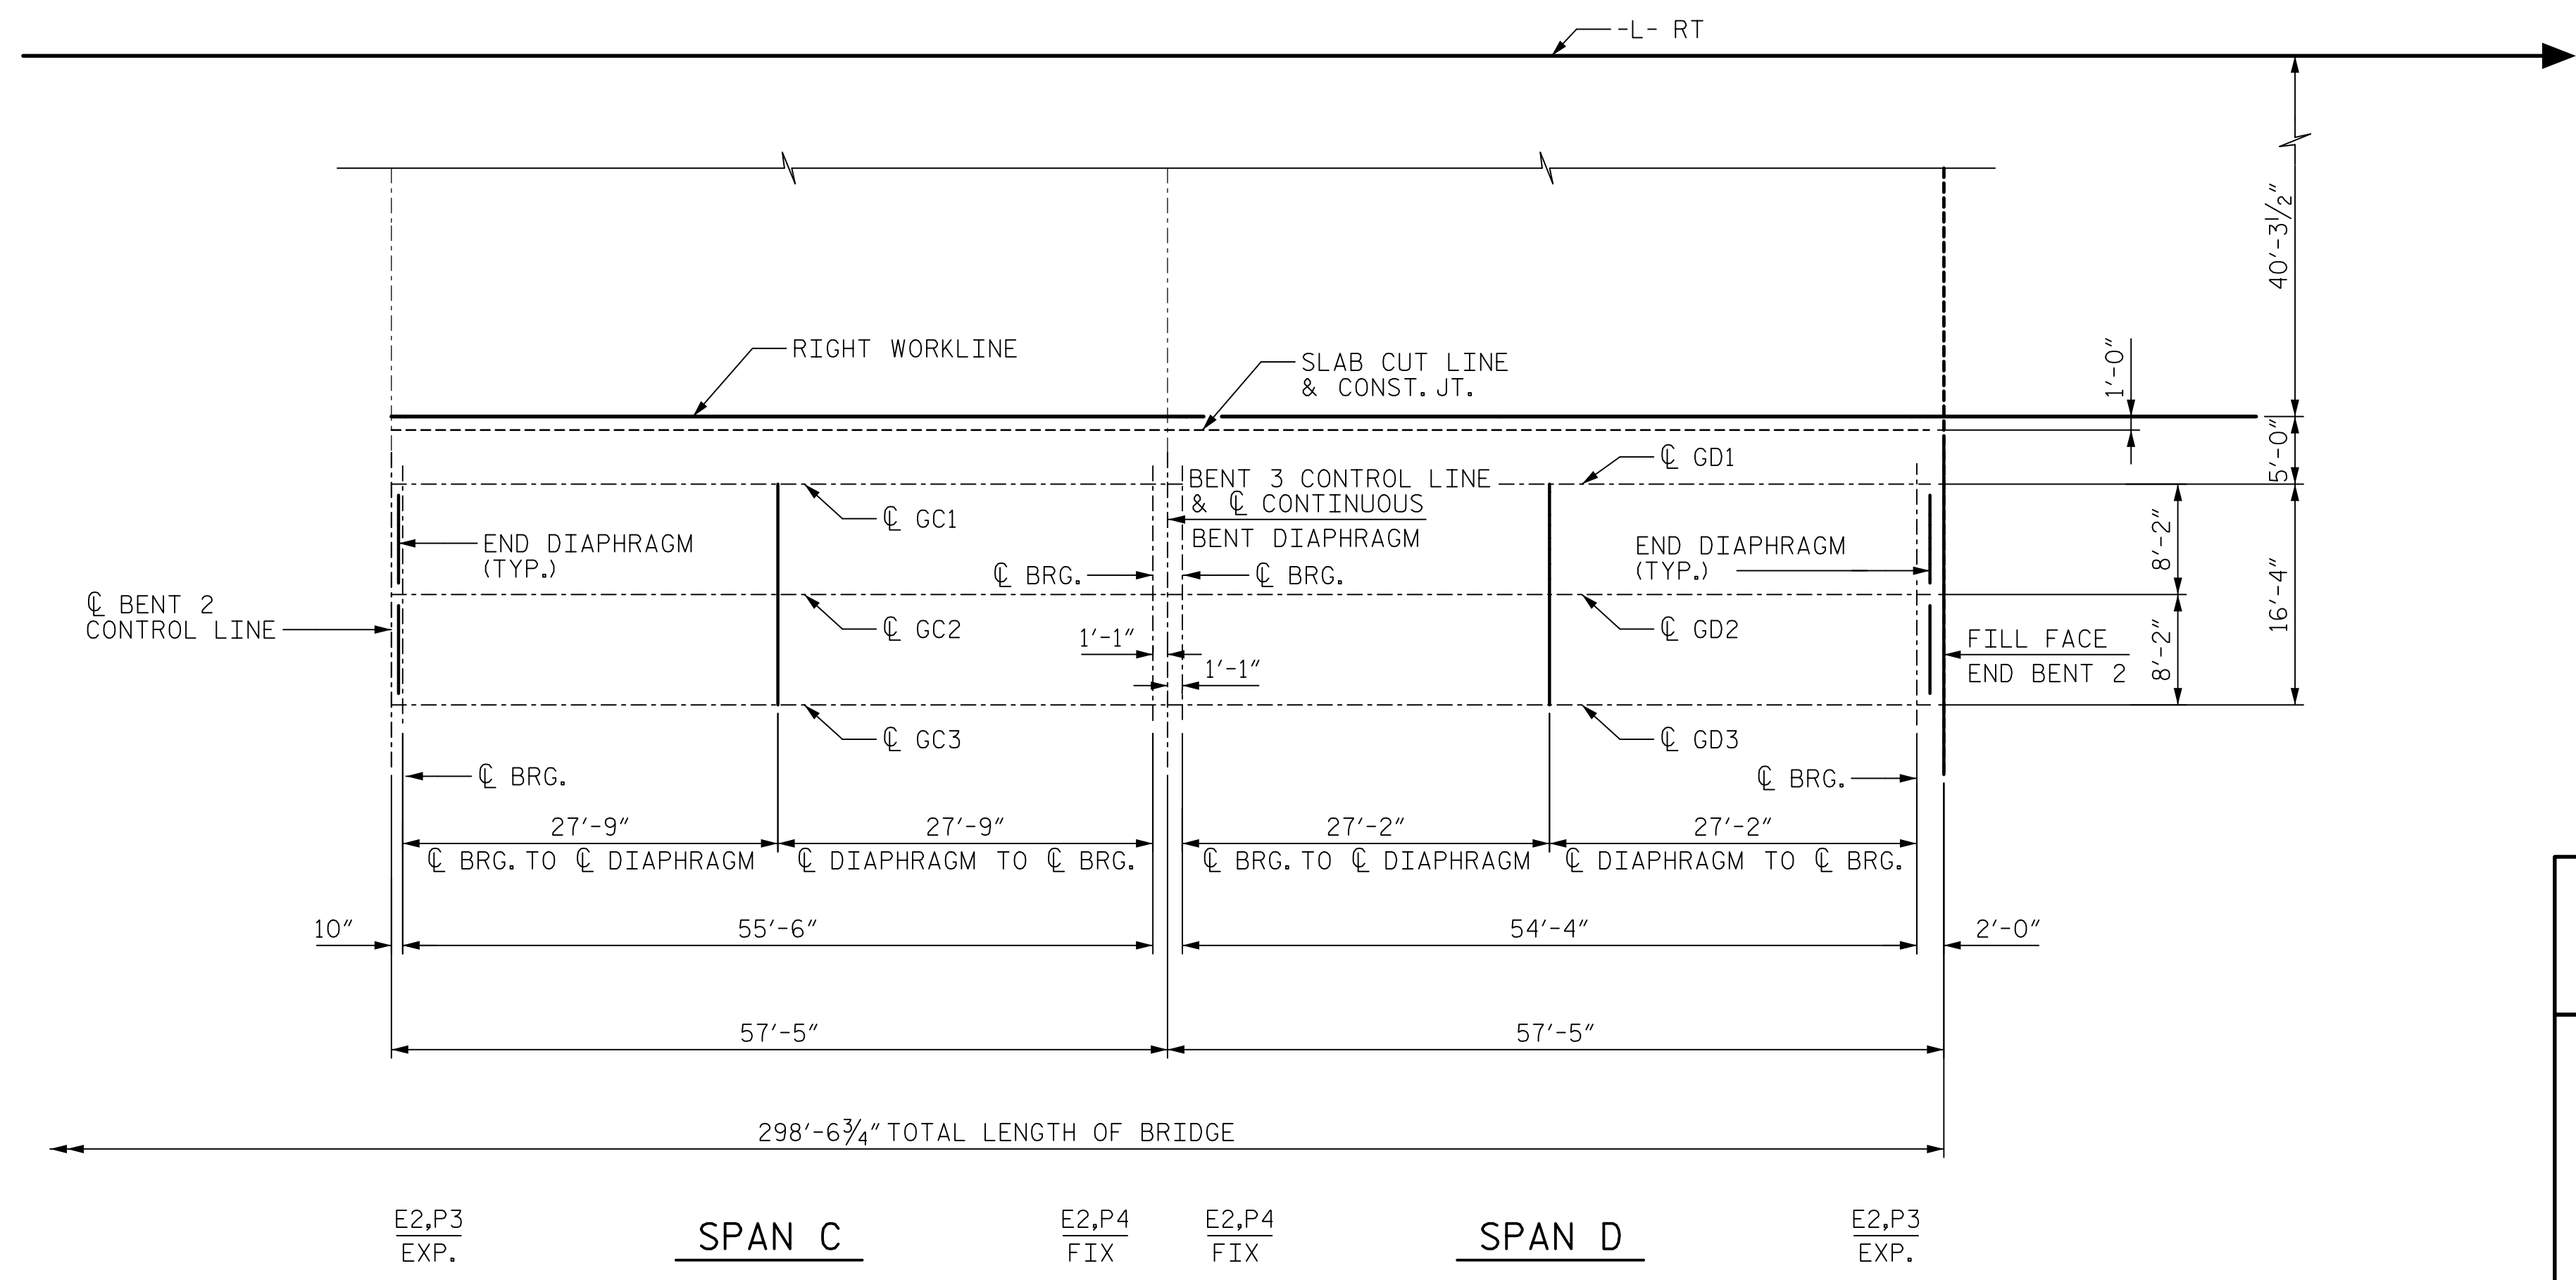


DATE: 2/9/2023
TIME: 12:36:39 PM

USER: c:\pwworkspace\pwworkspace\AECOM\DS21\A_2020\Drawings\60609754-U-5748-Sub\17_S1-17_S1021.dgn
PLOT: c:\pwworkspace\pwworkspace\AECOM\DS21\A_2020\Drawings\60609754-U-5748-Sub\17_S1-17_S1021.dgn

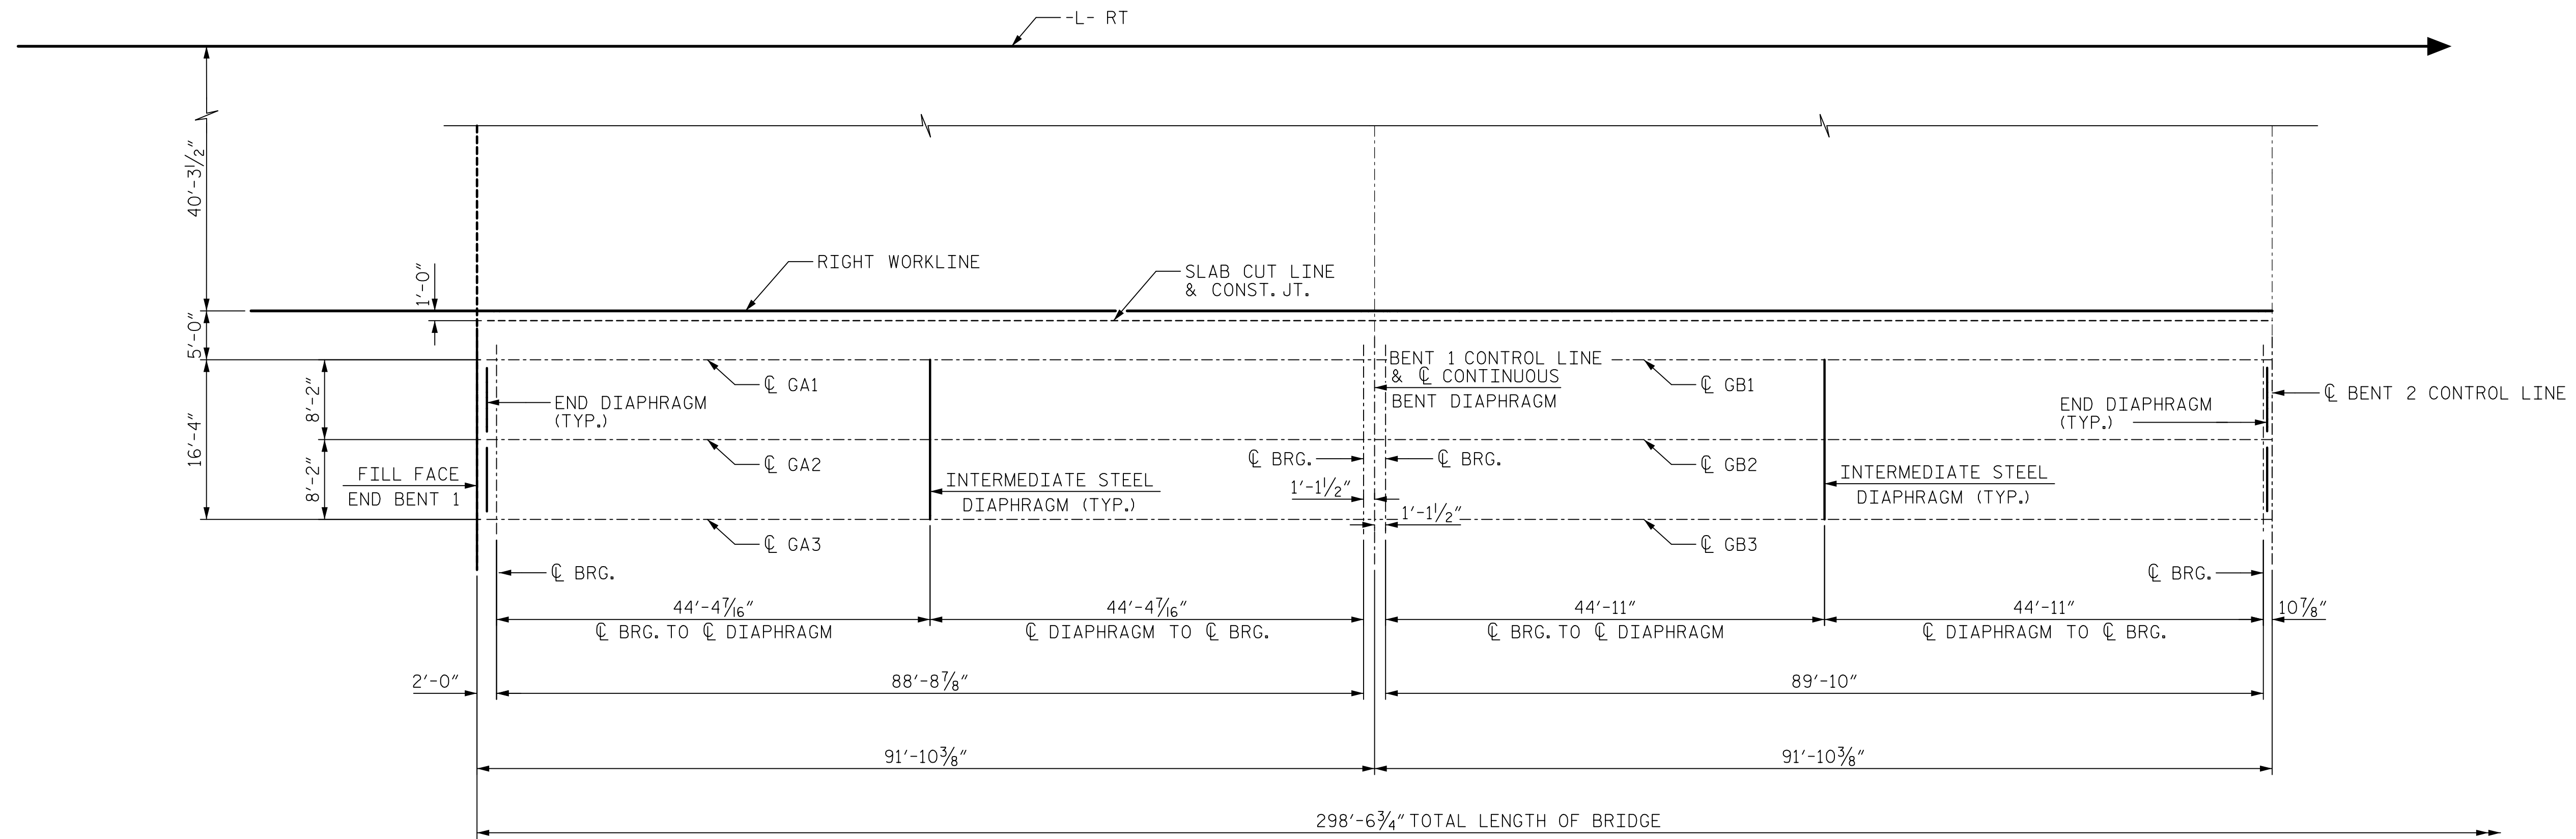

PROJECT NO. U-5748
WAKE COUNTY
 STATION: 24+88.00 -L-

AECOM
AECOM TECHNICAL SERVICES OF NC, INC.
 5438 WADE PARK BOULEVARD, SUITE 200
 RALEIGH, NC 27607
 (919) 854-6200 www.aecom.com
 AECOM License No. F-0342

John C. Morrison
 SEAL 030474
 ENGINEER
 JOHN C. MORRISON

DocuSigned By: John C. Morrison
 2/10/2023
 A3FDE142C82F44B

STATE OF NORTH CAROLINA DEPARTMENT OF TRANSPORTATION RALEIGH						SHEET NO. S1-17
SUPERSTRUCTURE FRAMING PLAN (NORTHBOUND LANES)						TOTAL SHEETS 119
REVISIONS						
NO.	BY:	DATE:	NO.	BY:	DATE:	
1			3			
2			4			

DRAWN BY: M. CATER DATE: 12/2022
 CHECKED BY: J. MORRISON DATE: 12/2022
 DESIGNED BY: S. NATARAJAN DATE: 12/2022
 DESIGN CHECKED BY: J. MORRISON DATE: 12/2022

UNIT 2

DOCUMENT NOT CONSIDERED
FINAL UNLESS ALL
SIGNATURES COMPLETED