
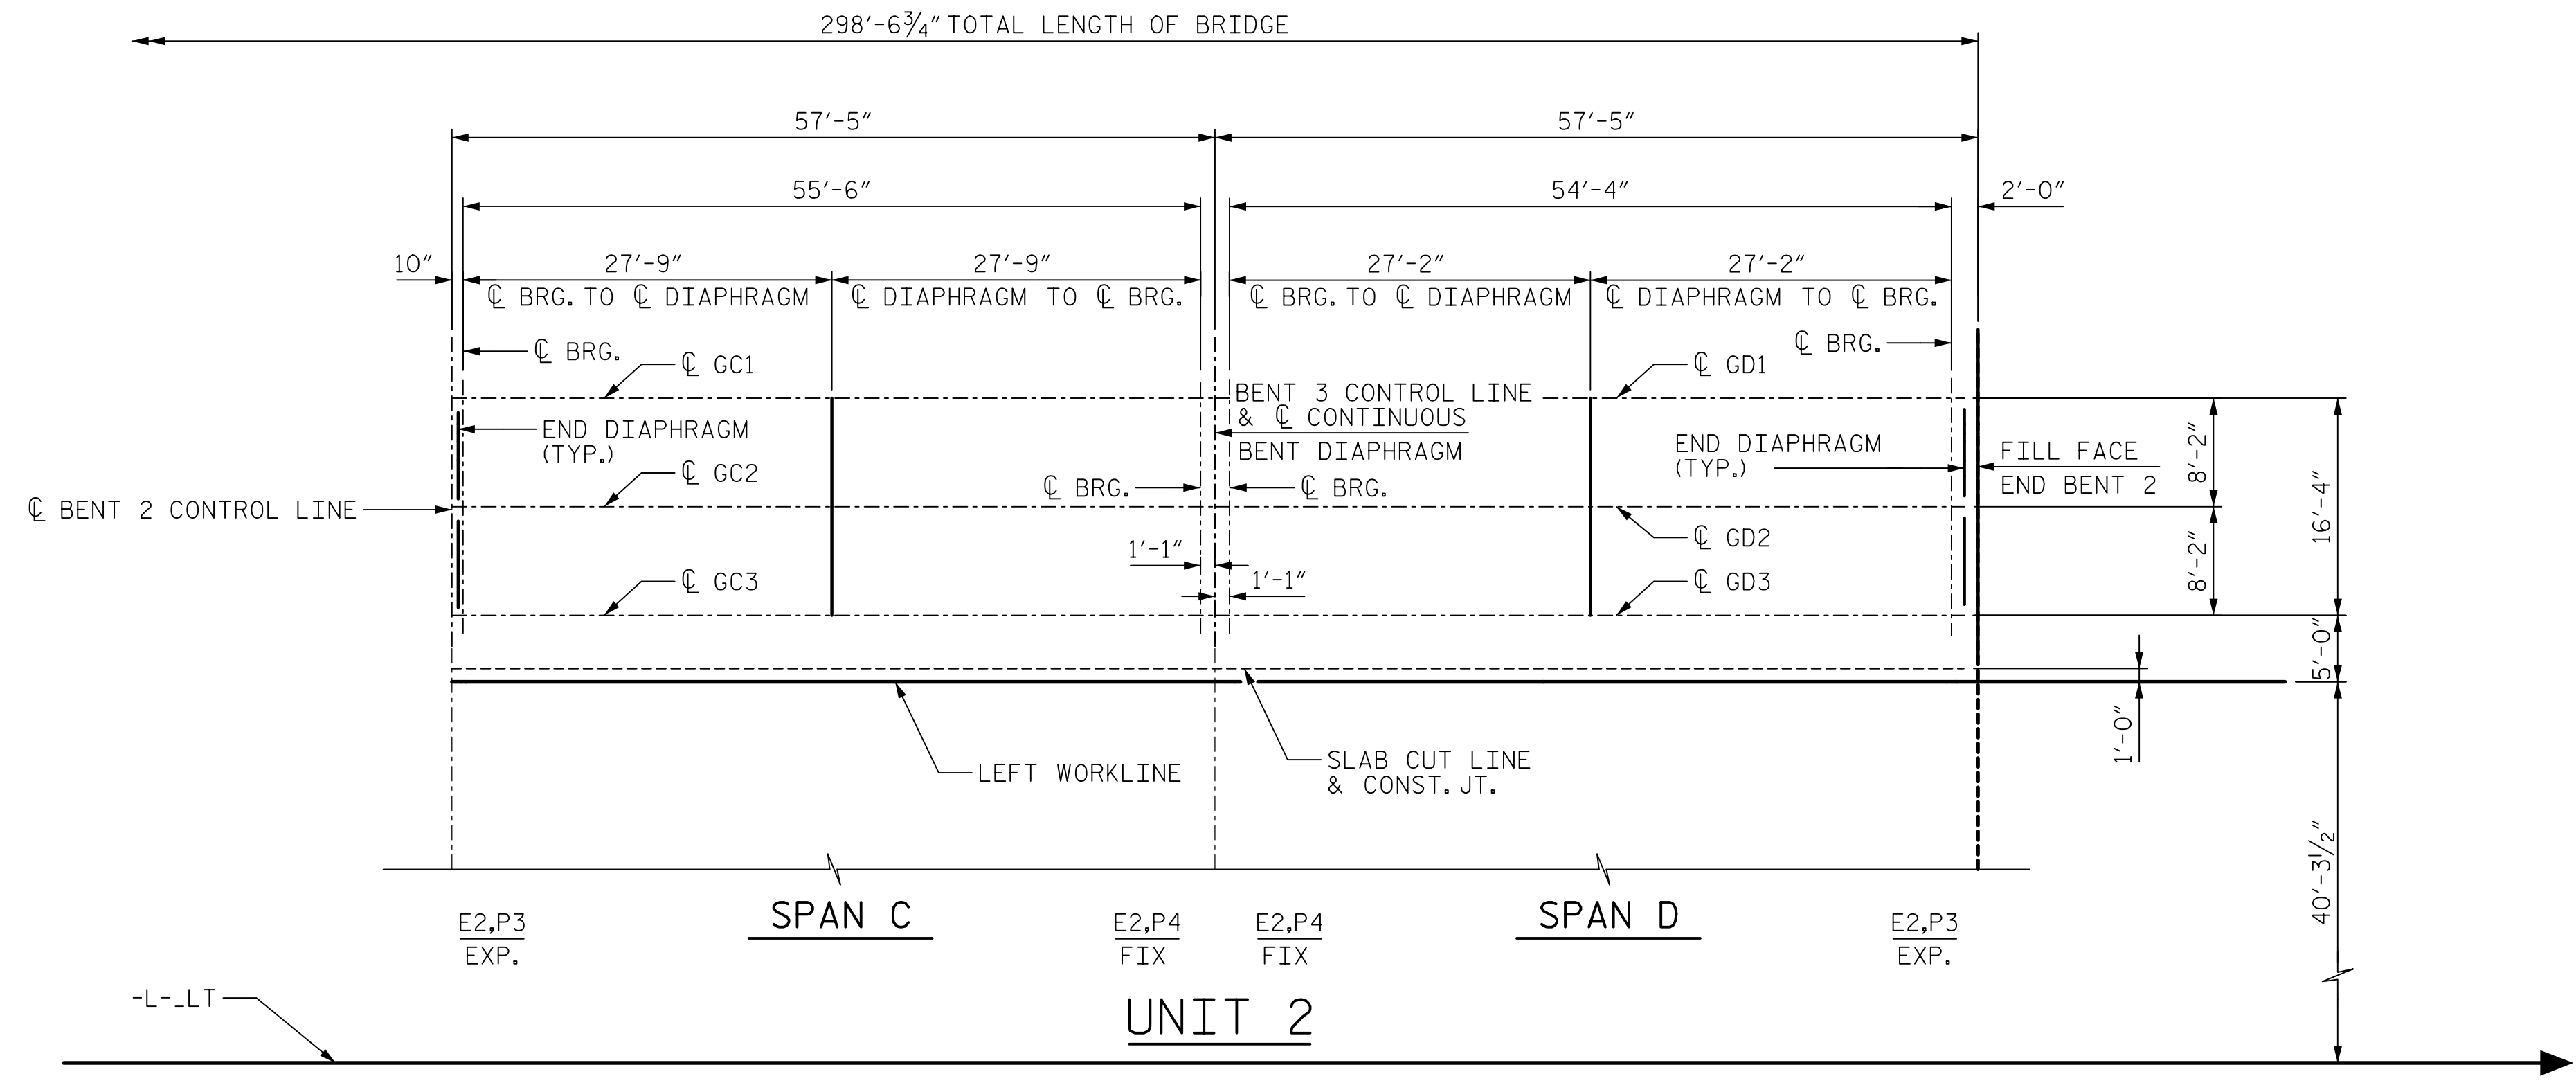


DATE: 2/10/2023
TIME: 10:45 PM

USER: cater, pwj, morrison
DRAWING: U-5748
PROJECT: WAKE COUNTY
DRAWING NO: U-5748
SHEET NO: S2-17

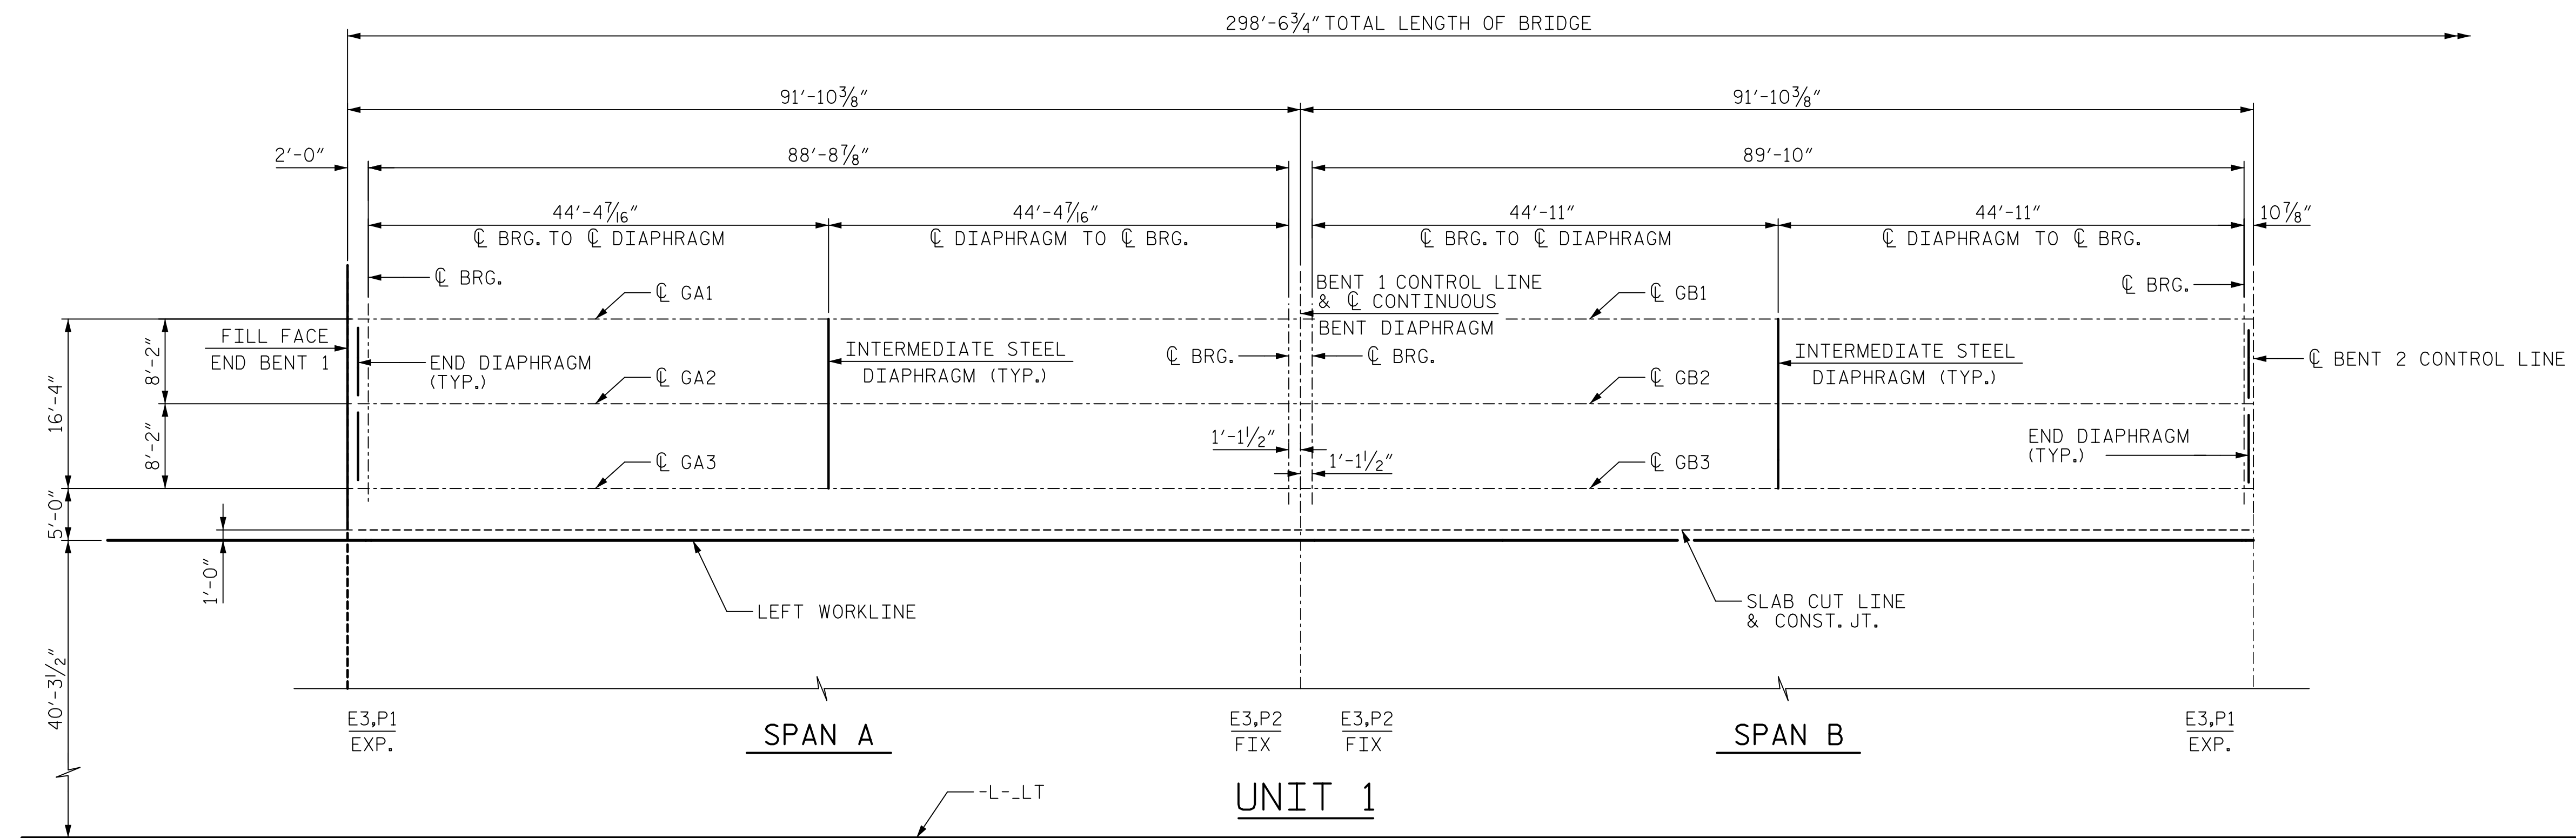

PROJECT NO. U-5748
WAKE COUNTY
STATION: 24+88.00 -L-

AECOM
AECOM TECHNICAL SERVICES OF NC, INC.
5438 WADE PARK BOULEVARD, SUITE 200
RALEIGH, NC 27607
(919) 854-6200
www.aecom.com
AECOM License No. F-0342

DocuSigned By: John C. Morrison
2/10/2023

STATE OF NORTH CAROLINA
DEPARTMENT OF TRANSPORTATION
RALEIGH

SUPERSTRUCTURE
FRAMING PLAN
(SOUTHBOUND LANES)

REVISIONS

NO.	BY:	DATE:	NO.	BY:	DATE:
1			3		
2			4		

SHEET NO. S2-17
TOTAL SHEETS 119

DRAWN BY : M. CATER DATE : 12/2022
CHECKED BY : J.C. MORRISON DATE : 12/2022
DESIGNED BY : S. NATARAJAN DATE : 12/2022
DESIGN CHECKED BY : J.C. MORRISON DATE : 12/2022

DOCUMENT NOT CONSIDERED FINAL UNLESS ALL SIGNATURES COMPLETED