

5/14/99


NOTE:
PLACE TEMPORARY ROCK SEDIMENT DAMS TYPE - B
AND TEMPORARY ROCK SILT CHECKS TYPE - A AT
DRAINAGE OUTLETS.

CLEARING AND GRUBBING
EROSION CONTROL FOR
CONSTRUCTION SHEET 6


Kimley » Horn
 421 FAYETTEVILLE STREET, SUITE 600
 RALEIGH, NC 27601

RIGHT-OF-WAY REV.
 CONST. REV.

PROJECT REFERENCE NO. R-5930A	SHEET NO. EC-6/CONST.6
R-5930 RW SHEET NO.	ROADWAY DESIGN ENGINEER
	HYDRAULICS ENGINEER

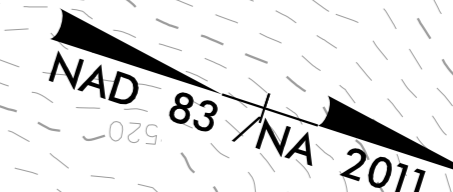

REVISIONS

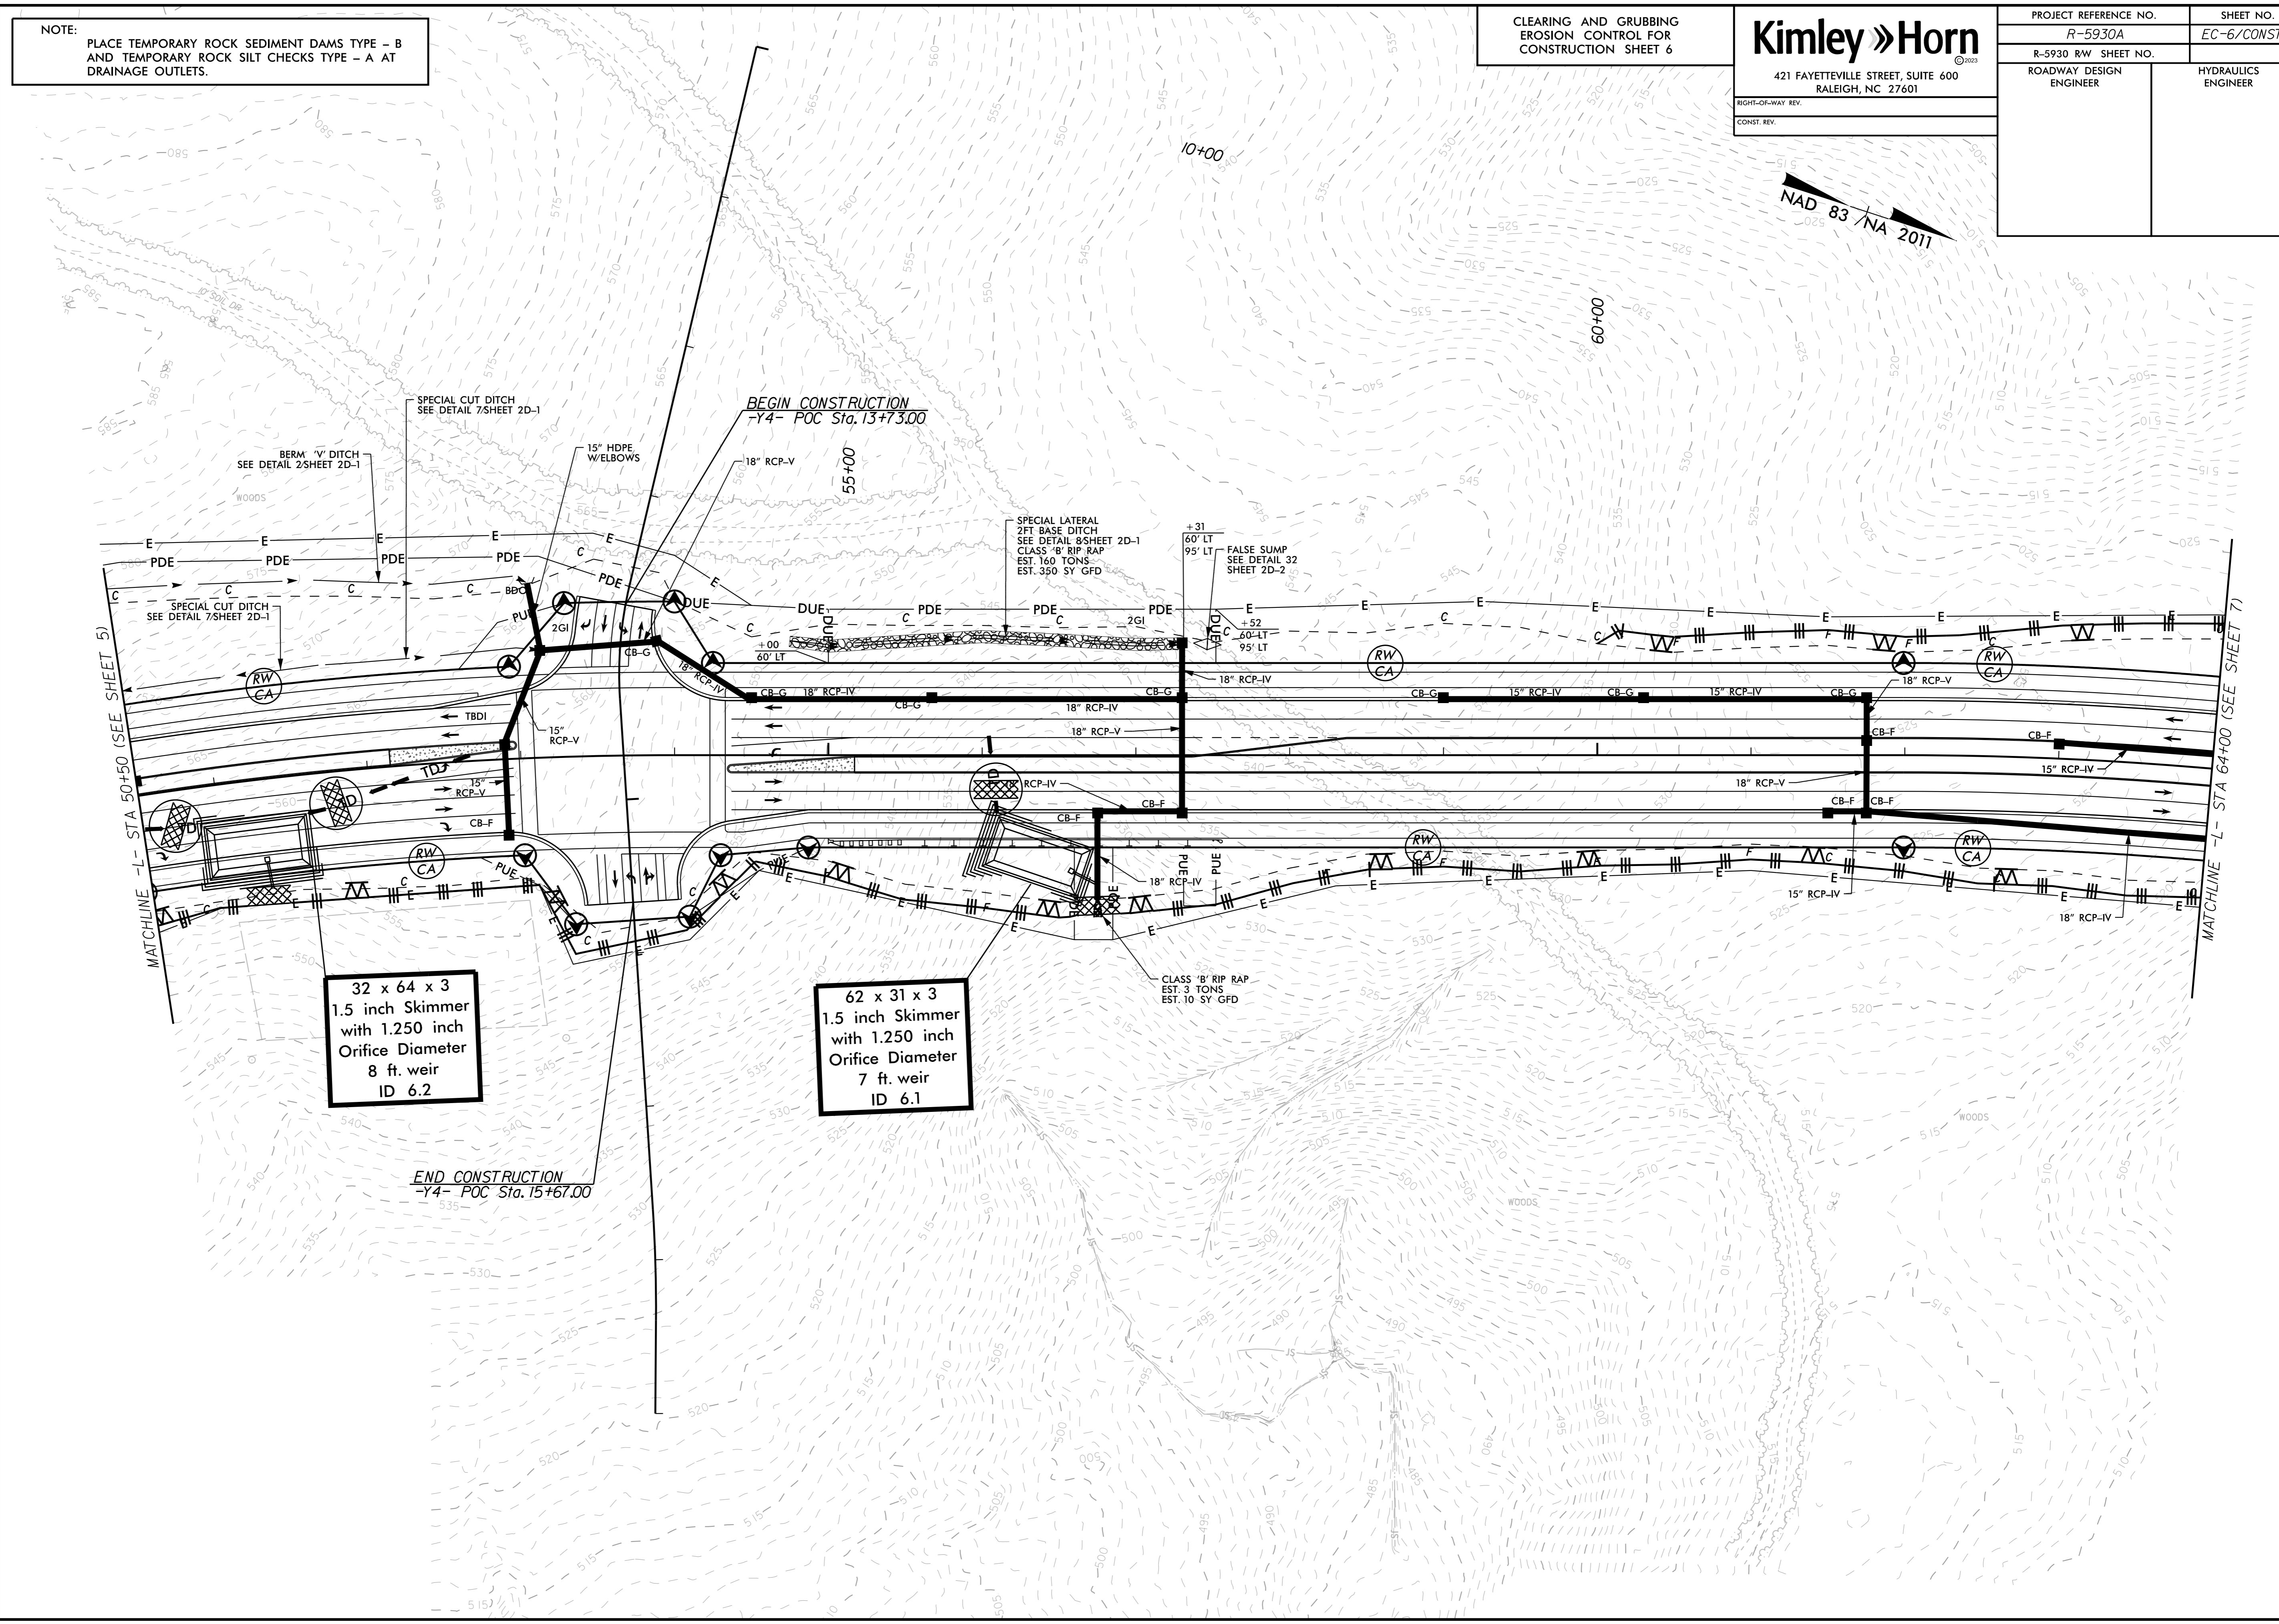

32 x 64 x 3
 1.5 inch Skimmer
 with 1.250 inch
 Orifice Diameter
 8 ft. weir
 ID 6.2

62 x 31 x 3
 1.5 inch Skimmer
 with 1.250 inch
 Orifice Diameter
 7 ft. weir
 ID 6.1

END CONSTRUCTION
 -Y4- POC Sta. 15+67.00

BEGIN CONSTRUCTION
 -Y4- POC Sta. 13+73.00

MATCHLINE -L- STA 50+50 (SEE SHEET 5)

MATCHLINE -L- STA 64+00 (SEE SHEET 7)