

5/14/99

REVISIONS

Kimley » Horn

P.O. BOX 33068 • RALEIGH, N.C. 27636-3068


PROJECT REFERENCE NO. R-5705A	SHEET NO. EC-7/CONST.7
RW SHEET NO. 7	
ROADWAY DESIGN ENGINEER	HYDRAULICS ENGINEER

NOTES: ANY DEVIATION FROM OPTIONS GIVEN WILL REQUIRE PRIOR APPROVAL BY ENGINEER.

ADDITIONAL EROSION CONTROL DEVICES MAY NEED TO BE INSTALLED AS DIRECTED BY THE ENGINEER.

CLEARING AND GRUBBING EROSION CONTROL FOR CONSTRUCTION SHEET 7

NOTE: PLACE TEMPORARY ROCK SEDIMENT DAMS TYPE - B AND TEMPORARY ROCK SILT CHECKS TYPE - A AT DRAINAGE OUTLETS.

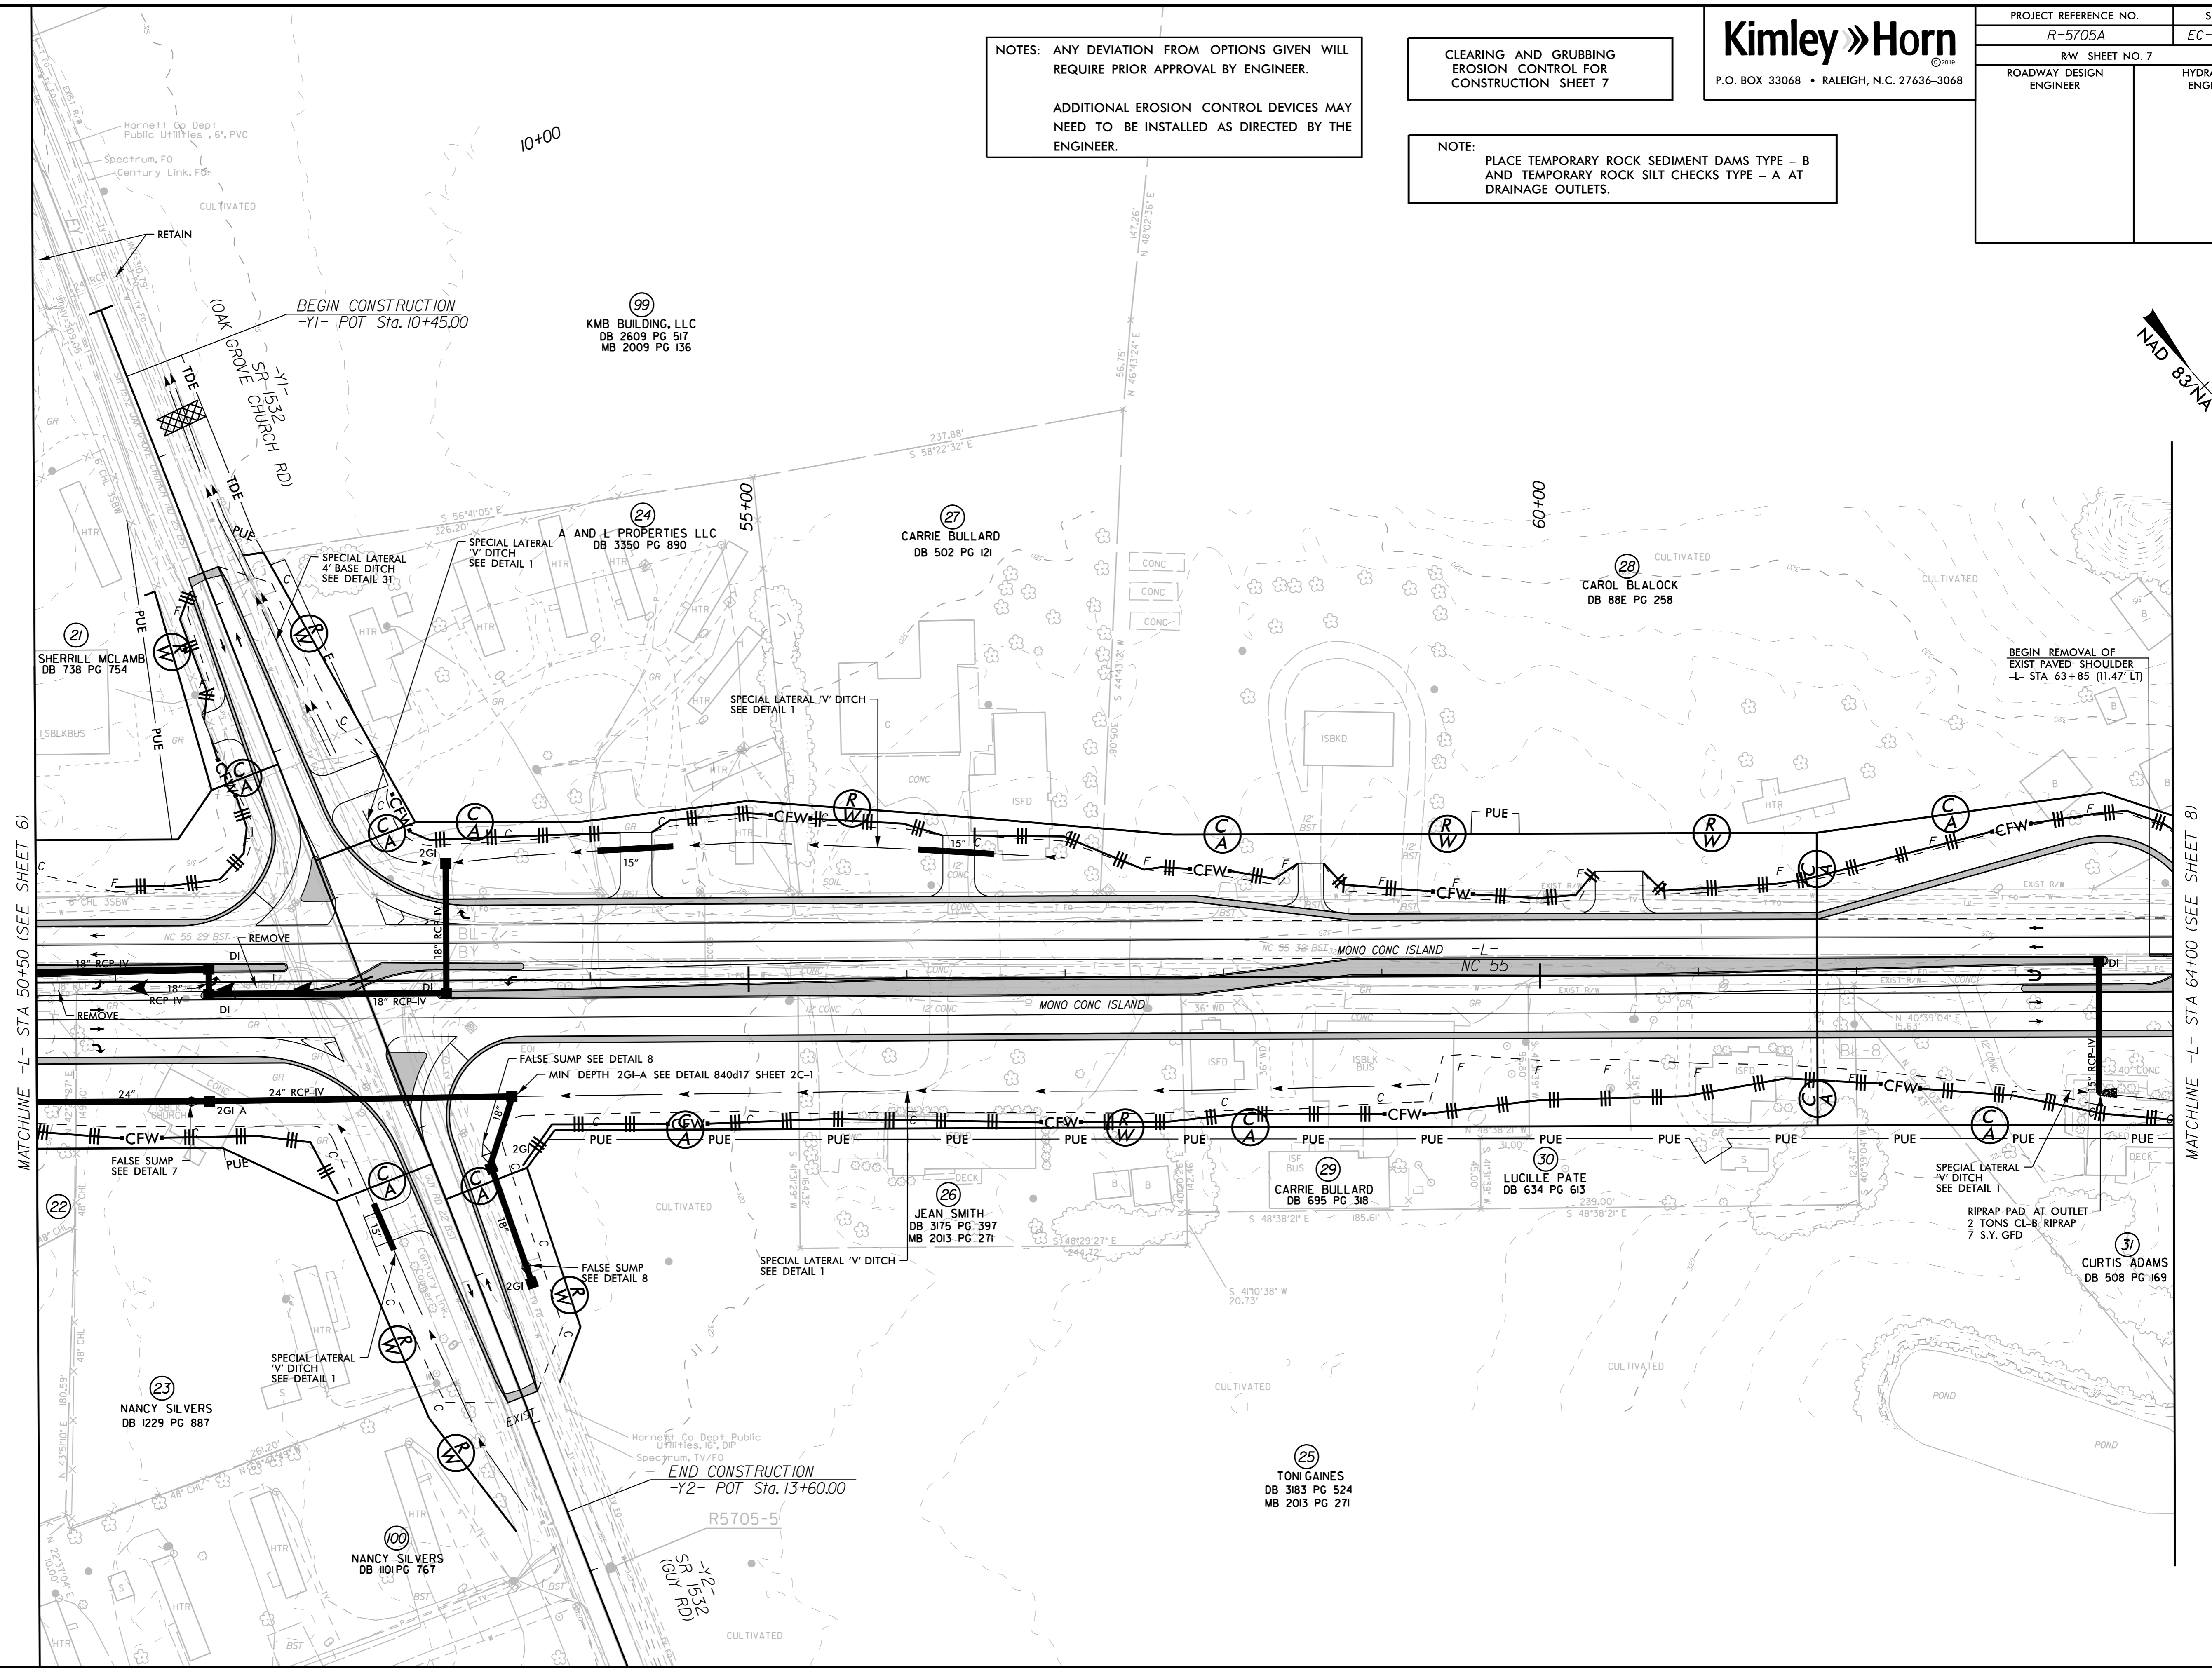

MATCHLINE -L- STA 50+50 (SEE SHEET 6)

MATCHLINE -L- STA 64+00 (SEE SHEET 8)

