

PROJECT REFERENCE NO. R-5705A	SHEET NO. EC-10/CONST.10
RW SHEET NO. 10	
ROADWAY DESIGN ENGINEER	HYDRAULICS ENGINEER


CLEARING AND GRUBBING
EROSION CONTROL FOR
CONSTRUCTION SHEET 10

NOTE:
PLACE TEMPORARY ROCK SEDIMENT DAMS TYPE - B
AND TEMPORARY ROCK SILT CHECKS TYPE - A AT
DRAINAGE OUTLETS.

NOTES: ANY DEVIATION FROM OPTIONS GIVEN WILL
REQUIRE PRIOR APPROVAL BY ENGINEER.

ADDITIONAL EROSION CONTROL DEVICES MAY
NEED TO BE INSTALLED AS DIRECTED BY THE
ENGINEER.

REVISIONS

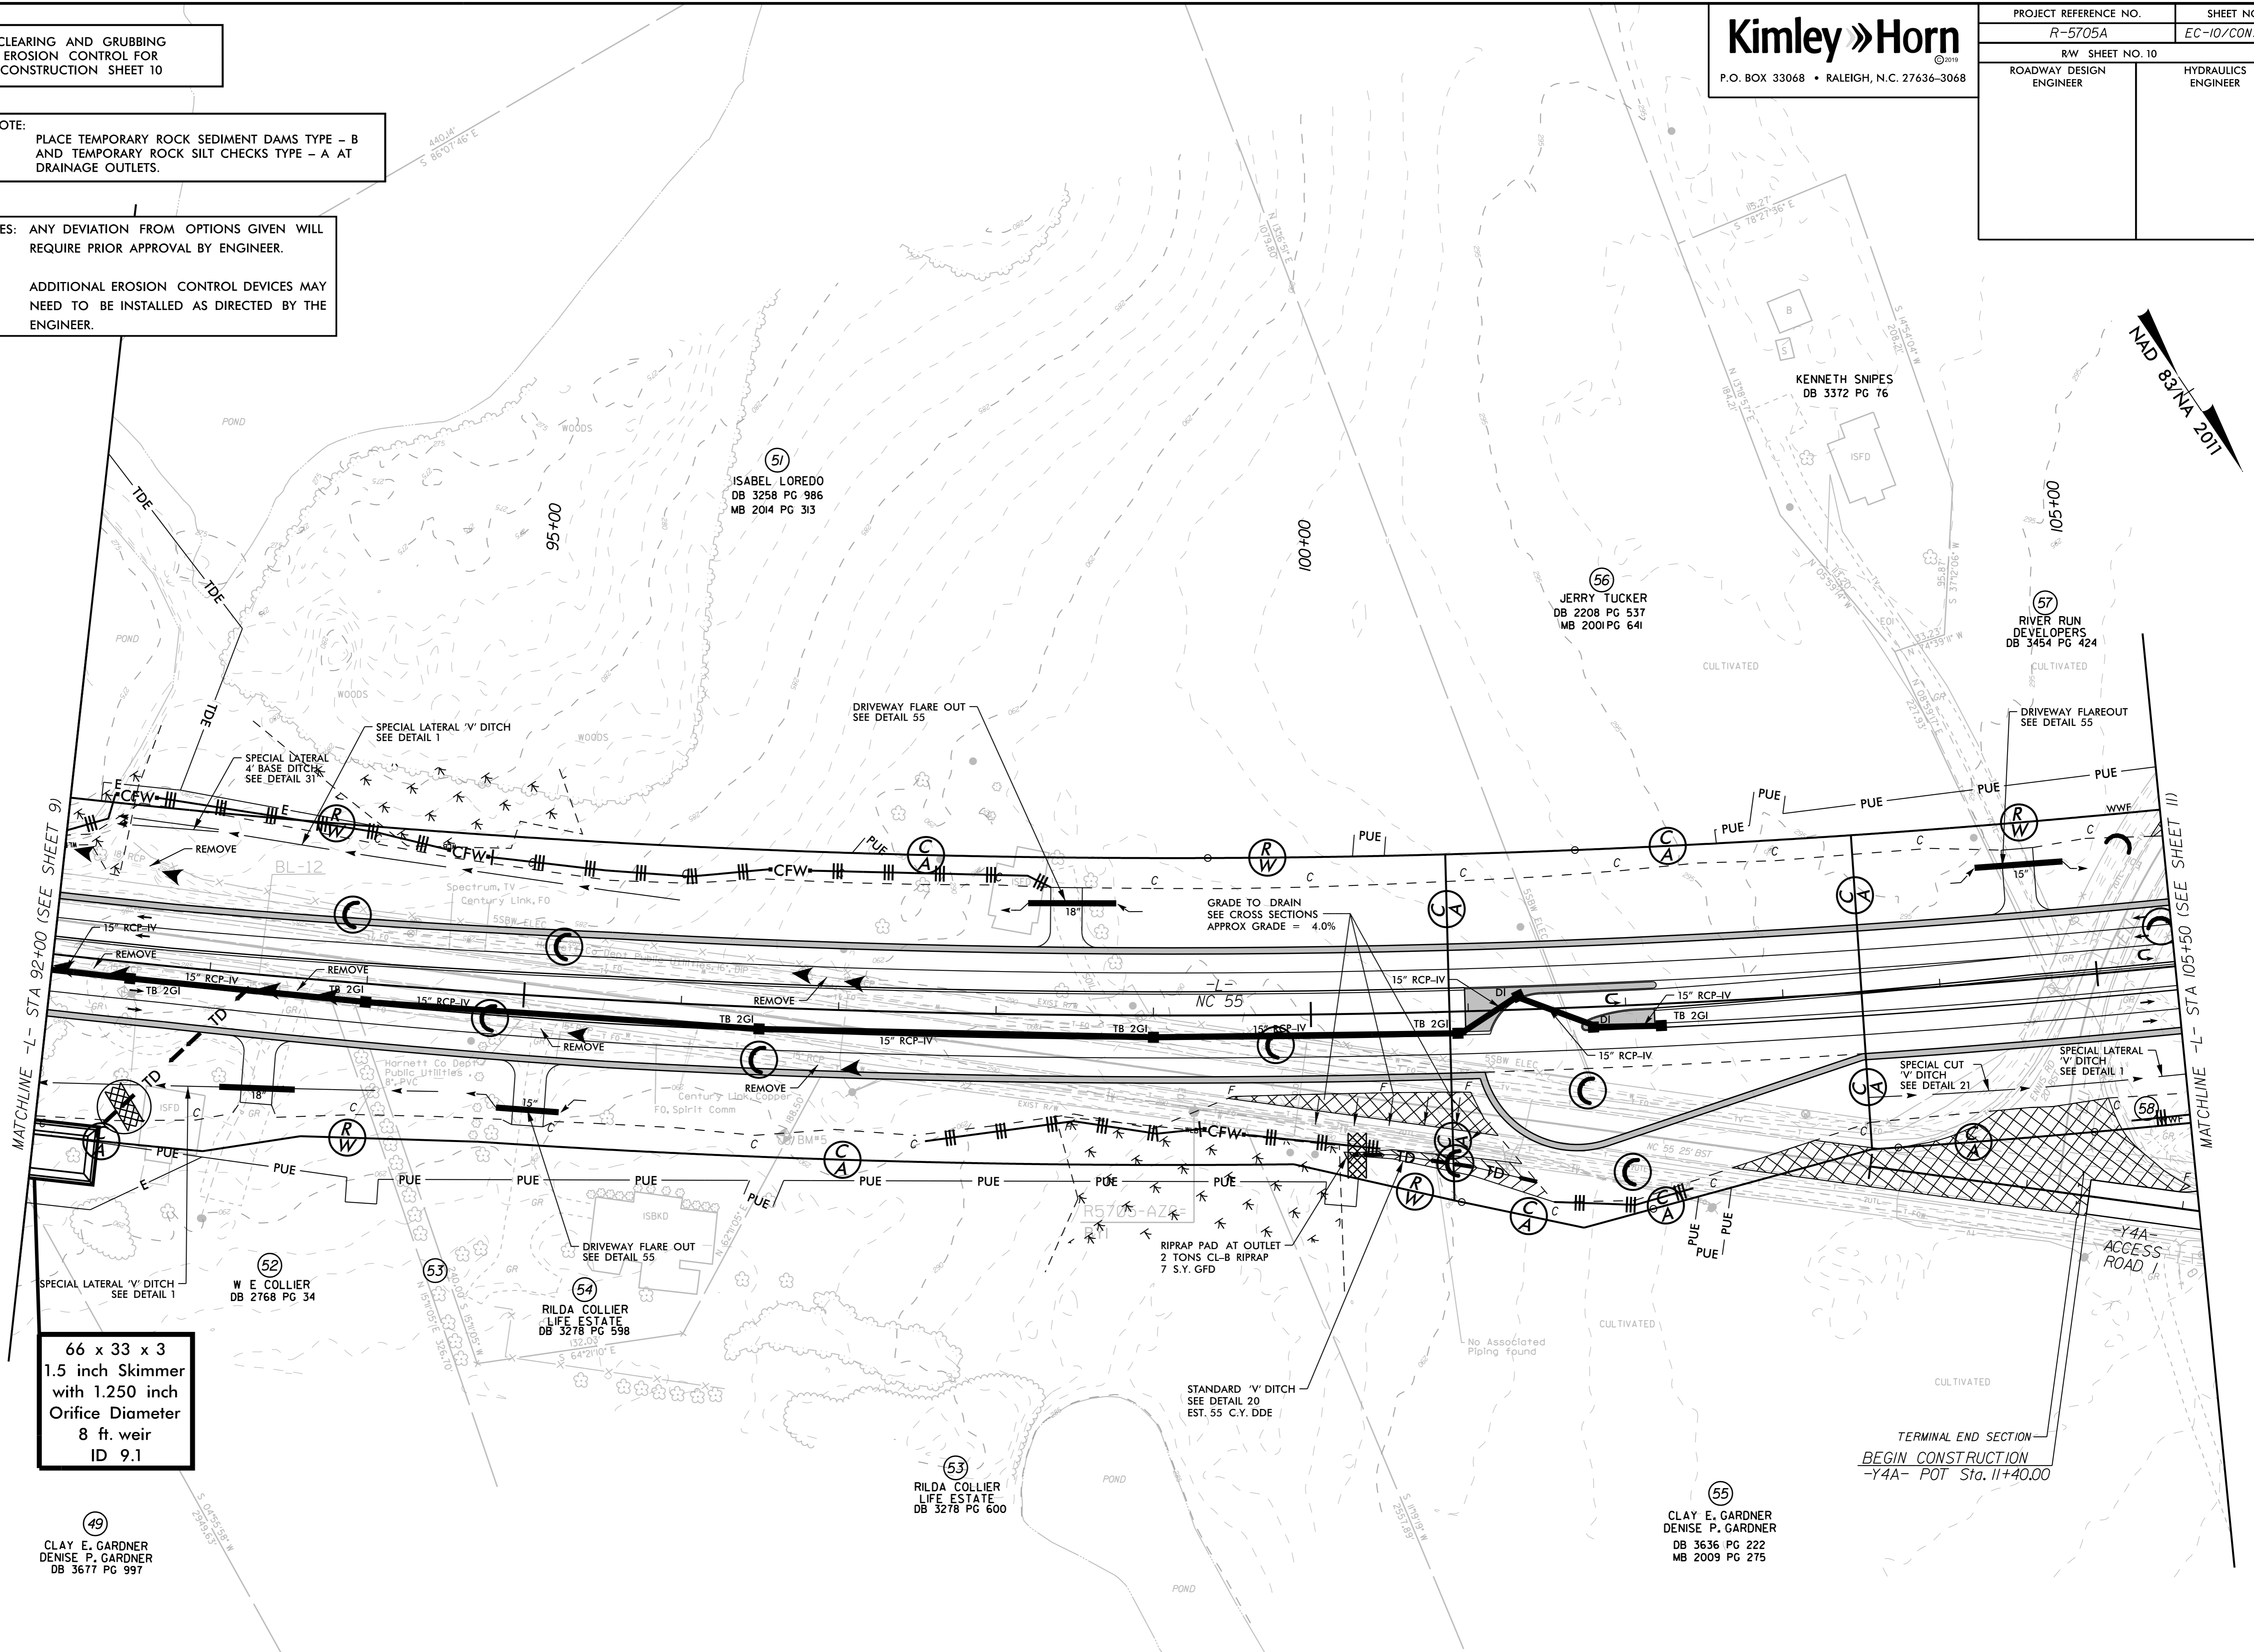

66 x 33 x 3
1.5 inch Skimmer
with 1.250 inch
Orifice Diameter
8 ft. weir
ID 9.1

49
CLAY E. GARDNER
DENISE P. GARDNER
DB 3677 PG 997

52
W E COLLIER
DB 2768 PG 34

54
RILDA COLLIER
LIFE ESTATE
DB 3278 PG 598

53
RILDA COLLIER
LIFE ESTATE
DB 3278 PG 600


56
JERRY TUCKER
DB 2208 PG 537
MB 2001 PG 641

KENNETH SNIPES
DB 3372 PG 76

57
RIVER RUN
DEVELOPERS
DB 3454 PG 424

55
CLAY E. GARDNER
DENISE P. GARDNER
DB 3636 PG 222
MB 2009 PG 275

TERMINAL END SECTION
BEGIN CONSTRUCTION
-Y4A- POT Sta. 11+40.00

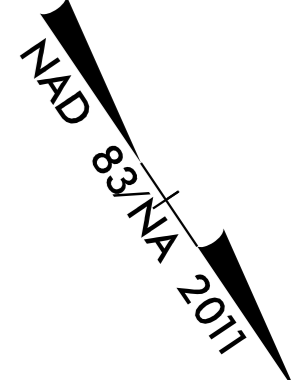

MATCHLINE -L- STA 92+00 (SEE SHEET 9)

MATCHLINE -L- STA 105+50 (SEE SHEET 11)