

5/14/99

CLEARING AND GRUBBING
EROSION CONTROL FOR
CONSTRUCTION SHEET 21

NOTE:
PLACE TEMPORARY ROCK SEDIMENT DAMS TYPE - B
AND TEMPORARY ROCK SILT CHECKS TYPE - A AT
DRAINAGE OUTLETS.


NOTES: ANY DEVIATION FROM OPTIONS GIVEN WILL
REQUIRE PRIOR APPROVAL BY ENGINEER.

ADDITIONAL EROSION CONTROL DEVICES MAY
NEED TO BE INSTALLED AS DIRECTED BY THE
ENGINEER.

Kimley » Horn


P.O. BOX 33068 • RALEIGH, N.C. 27636-3068

PROJECT REFERENCE NO.	SHEET NO.
R-5705A	EC-21/CONST.21
RW SHEET NO. 21	
ROADWAY DESIGN ENGINEER	HYDRAULICS ENGINEER

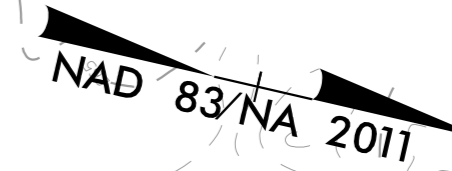

REVISIONS

MATCHLINE -L- STA 242+00 (SEE SHEET 20)

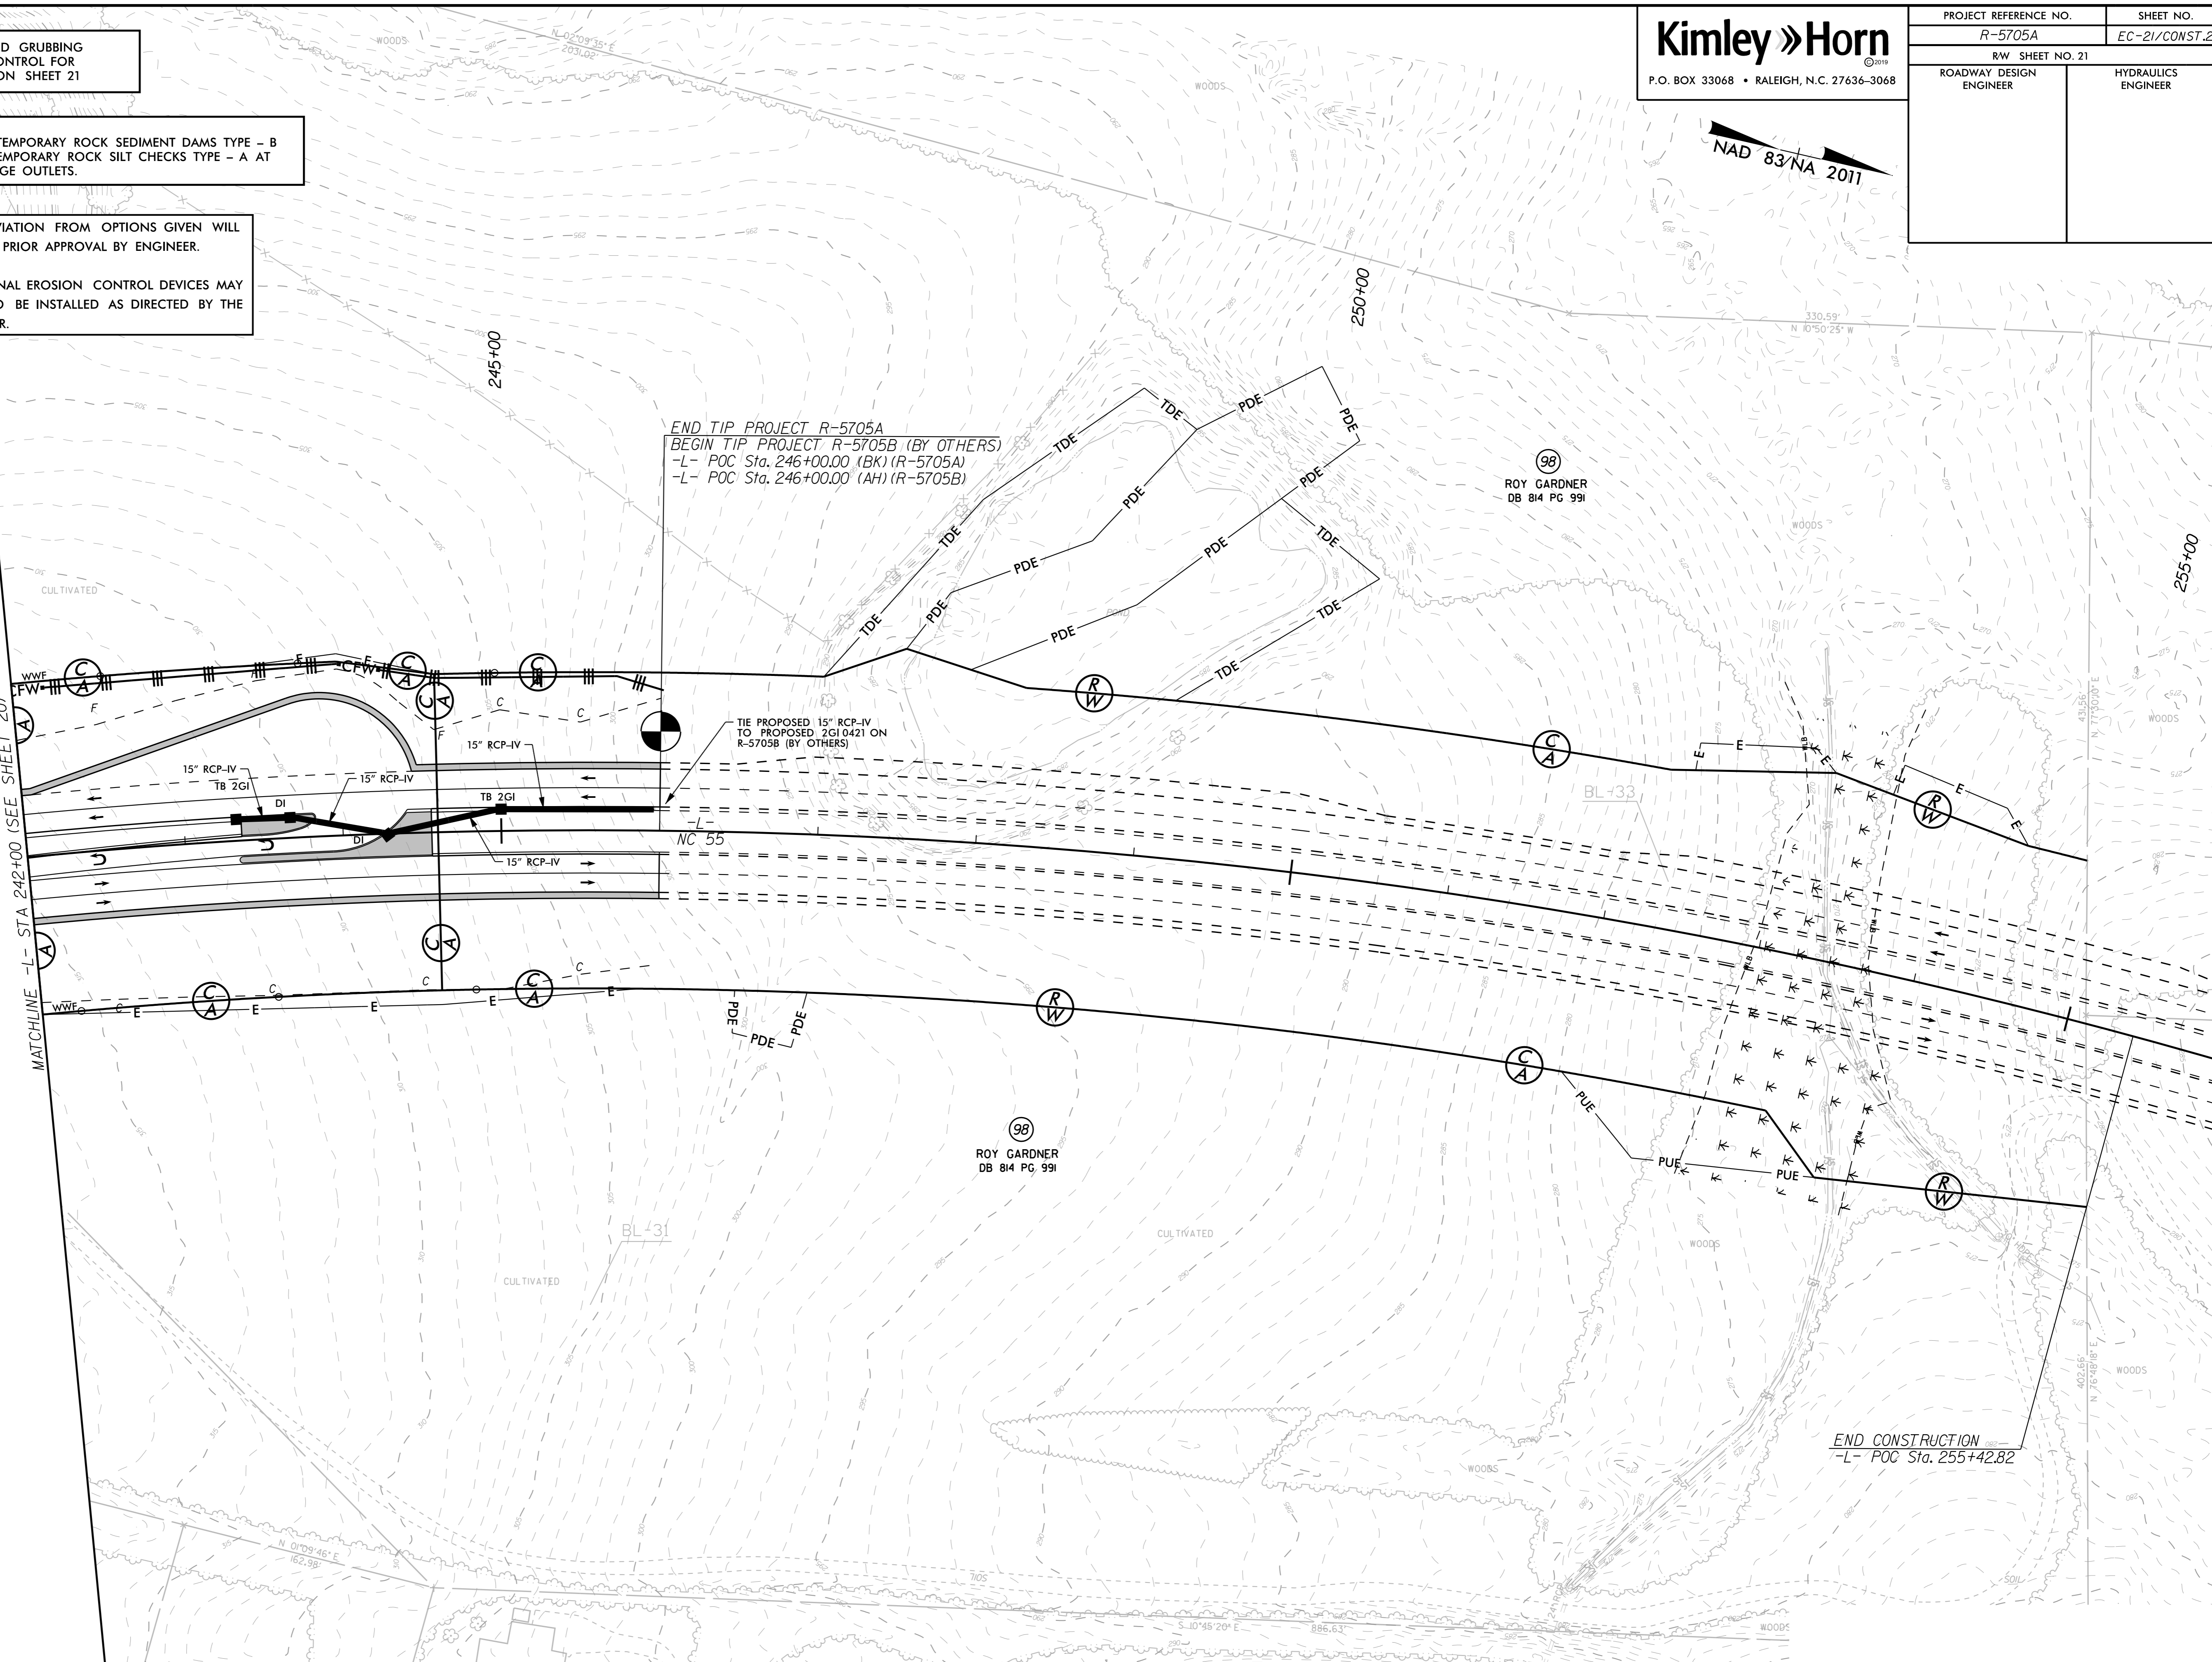

END TIP PROJECT R-5705A
 BEGIN TIP PROJECT R-5705B (BY OTHERS)
 -L- POC Sta. 246+00.00 (BK) (R-5705A)
 -L- POC Sta. 246+00.00 (AH) (R-5705B)

TIE PROPOSED 15" RCP-IV
 TO PROPOSED 2GI 0421 ON
 R-5705B (BY OTHERS)

END CONSTRUCTION
 -L- POC Sta. 255+42.82

98
 ROY GARDNER
 DB 814 PG 991

98
 ROY GARDNER
 DB 814 PG 991

WWF
 FW
 F
 C
 A
 E
 P
 R
 W
 TDE
 PDE
 PUE

15" RCP-IV
 TB 2GI
 DI
 NC 55

15" RCP-IV
 TB 2GI
 DI

15" RCP-IV

15" RCP-IV

