

PROJECT REFERENCE NO. R-5705A	SHEET NO. EC-22/CONST.22
RW SHEET NO. 22	HYDRAULICS ENGINEER
ROADWAY DESIGN ENGINEER	




CLEARING AND GRUBBING
 EROSION CONTROL FOR
 CONSTRUCTION SHEET 22

NOTE:
 PLACE TEMPORARY ROCK SEDIMENT DAMS TYPE - B
 AND TEMPORARY ROCK SILT CHECKS TYPE - A AT
 DRAINAGE OUTLETS.

NOTES: ANY DEVIATION FROM OPTIONS GIVEN WILL
 REQUIRE PRIOR APPROVAL BY ENGINEER.

ADDITIONAL EROSION CONTROL DEVICES MAY
 NEED TO BE INSTALLED AS DIRECTED BY THE
 ENGINEER.

REVISIONS

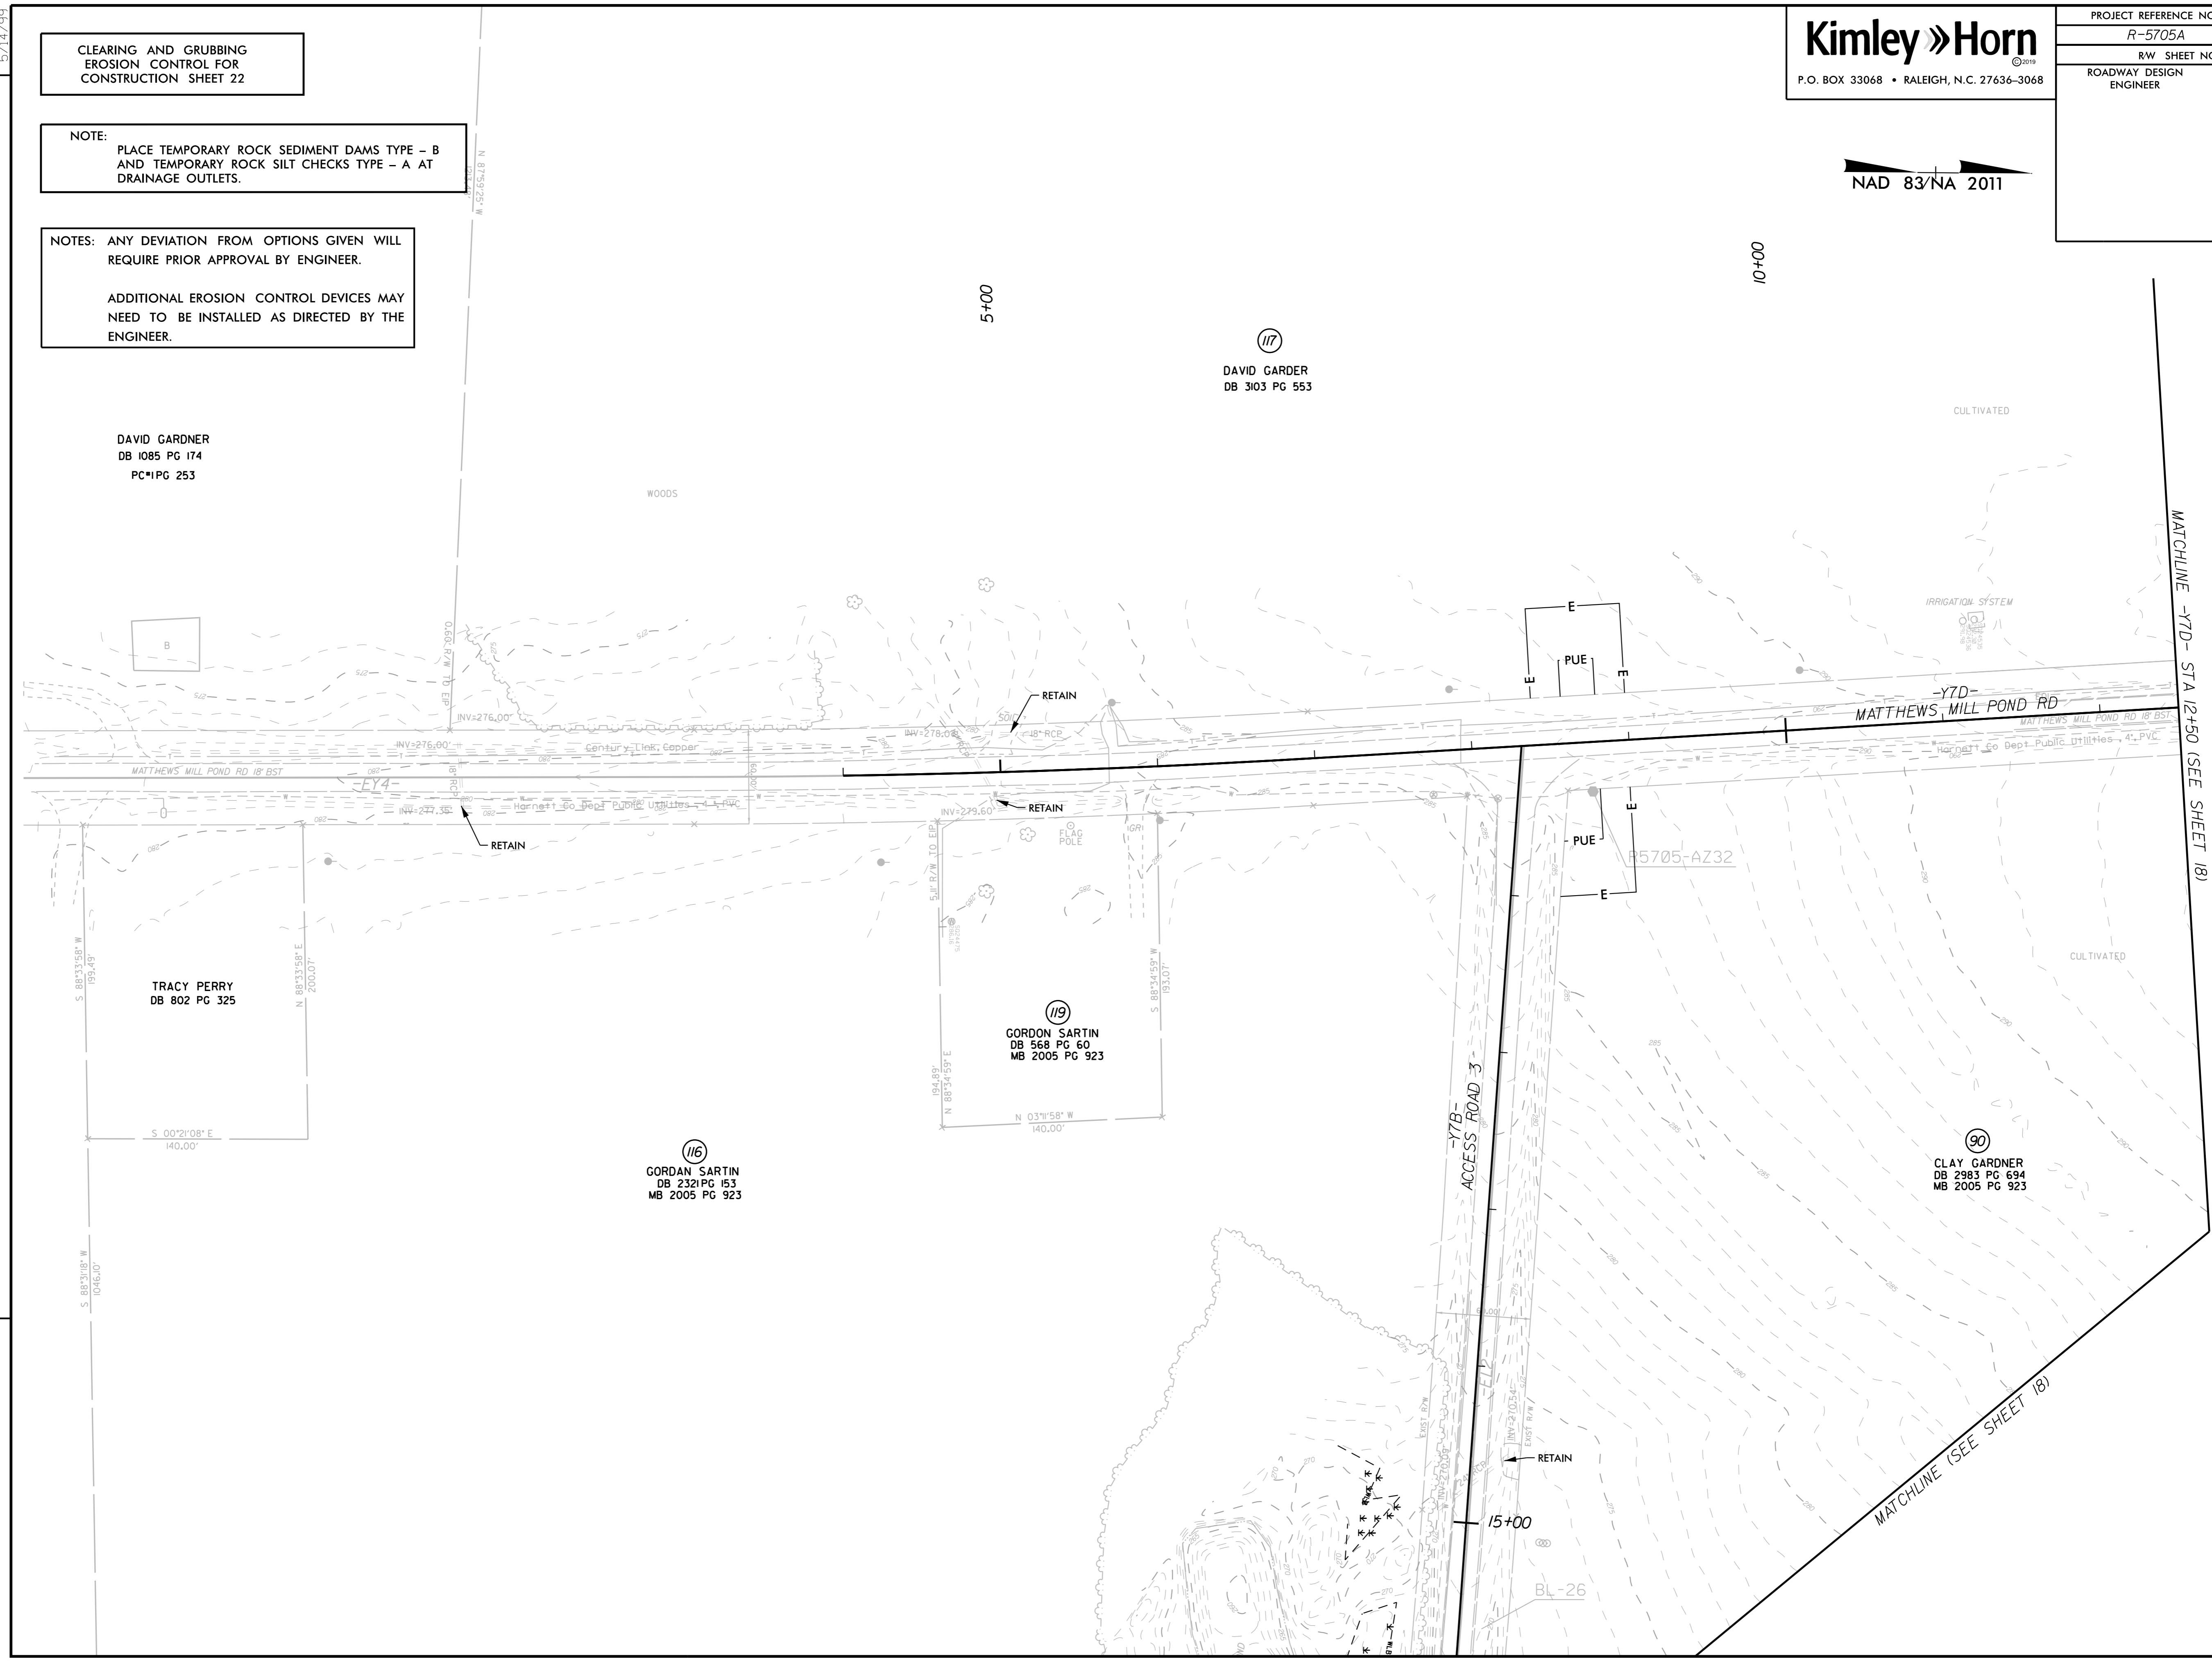

DAVID GARDNER
 DB 1085 PG 174
 PC#1PG 253

(117)
 DAVID GARDNER
 DB 3103 PG 553

TRACY PERRY
 DB 802 PG 325

(119)
 GORDON SARTIN
 DB 568 PG 60
 MB 2005 PG 923

(116)
 GORDAN SARTIN
 DB 2321PG 153
 MB 2005 PG 923

(90)
 CLAY GARDNER
 DB 2983 PG 694
 MB 2005 PG 923

MATCHLINE -Y7D- STA 12+50 (SEE SHEET 18)

MATCHLINE (SEE SHEET 18)

15+00

BL-26