

5/14/99

**FINAL
EROSION CONTROL FOR
CONSTRUCTION SHEET 8**


NOTES: ANY DEVIATION FROM OPTIONS GIVEN WILL
REQUIRE PRIOR APPROVAL BY ENGINEER.

ADDITIONAL EROSION CONTROL DEVICES MAY
NEED TO BE INSTALLED AS DIRECTED BY THE
ENGINEER.

PROJECT REFERENCE NO. R-5705A		SHEET NO. EC-28/CONST.8	
RW SHEET NO. 8		HYDRAULICS ENGINEER	
ROADWAY DESIGN ENGINEER		HYDRAULICS ENGINEER	

Kimley » Horn
P.O. BOX 33068 • RALEIGH, N.C. 27636-3068

NAD 83/NA 2011

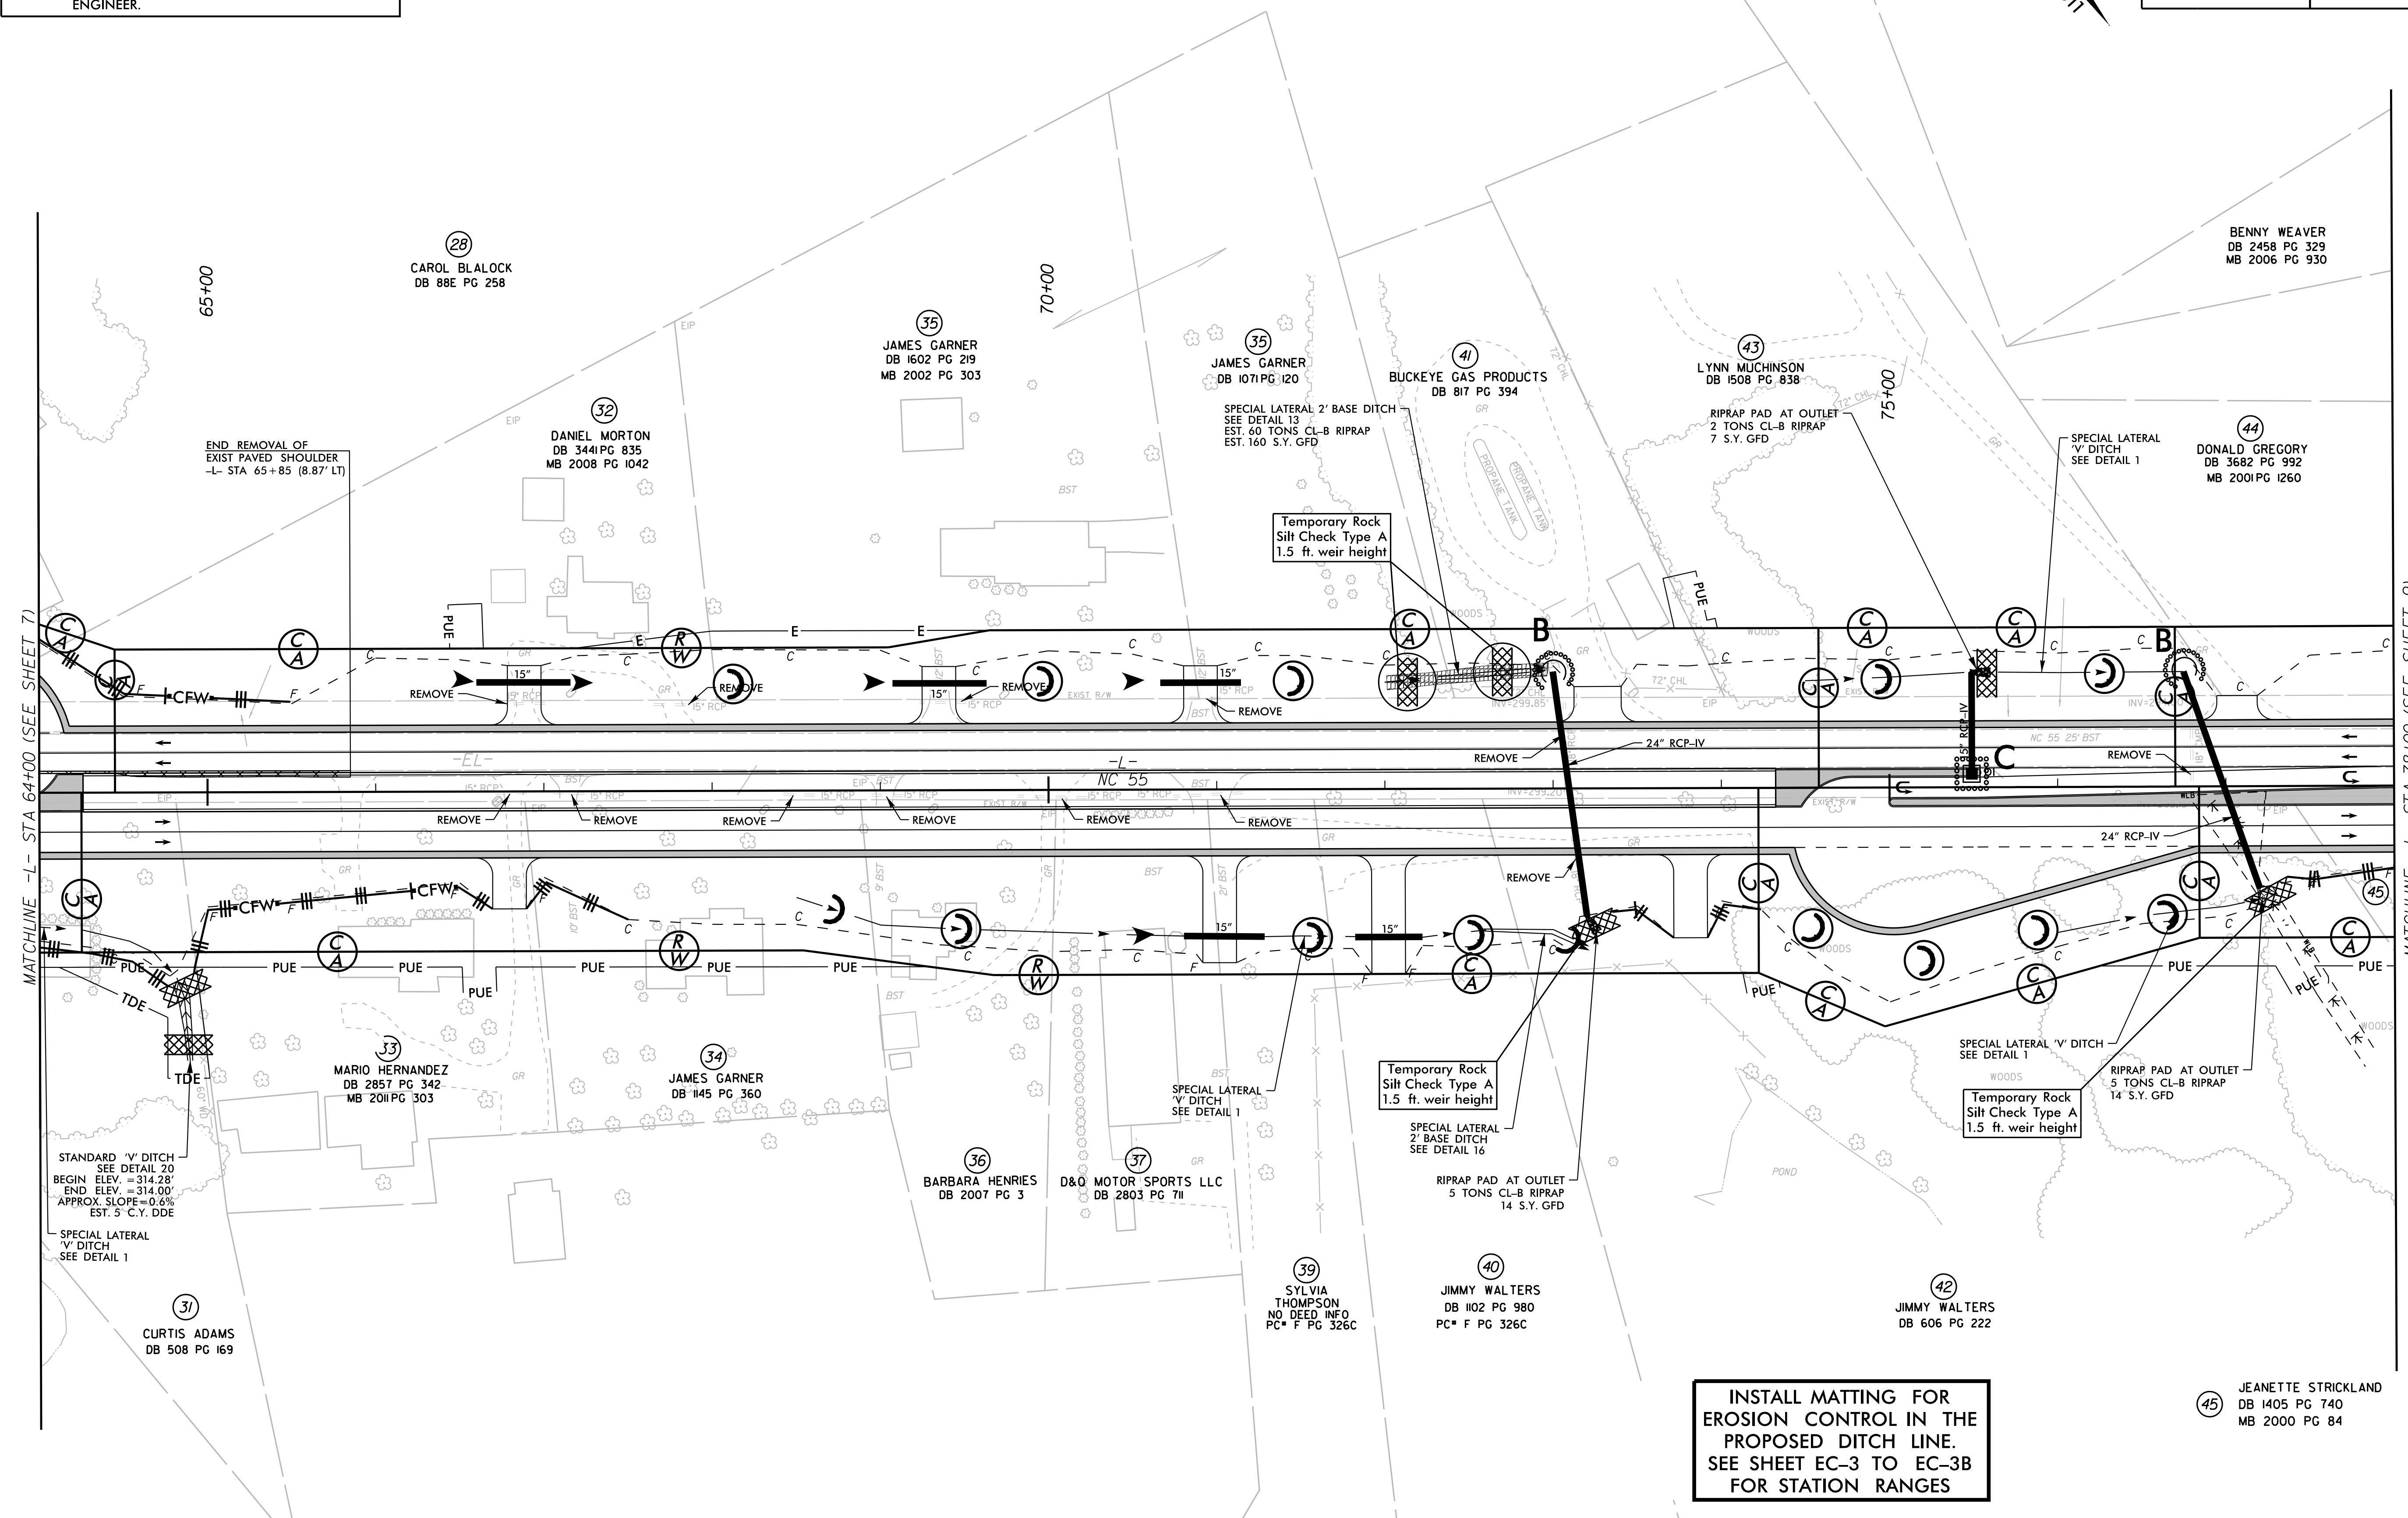

REVISIONS

MATCHLINE -L- STA 78+00 (SEE SHEET 9)