
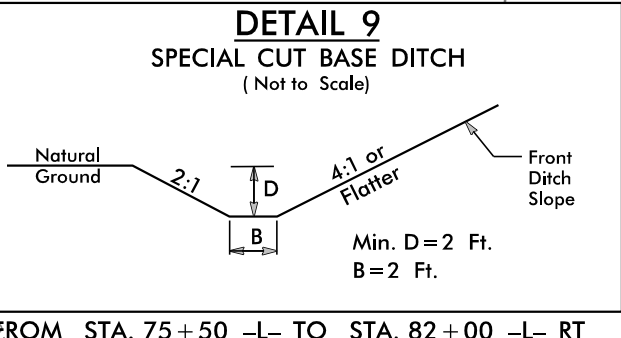
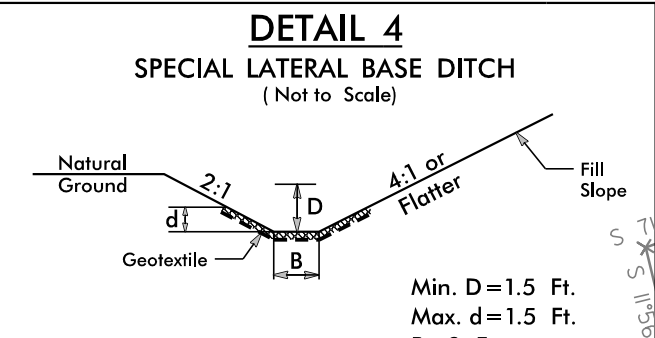
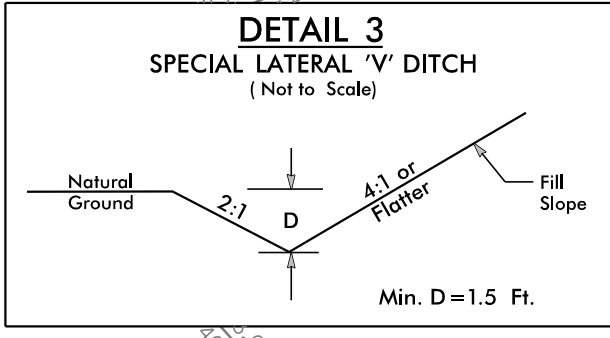


PROJECT REFERENCE NO.	SHEET NO.
U-5312	EC-17/CONST.08
RW SHEET NO.	
ROADWAY DESIGN ENGINEER	HYDRAULICS ENGINEER

FINAL GRADING
EROSION CONTROL FOR
CONSTRUCTION SHEET 08

NOTE:
UTILIZE FABRIC INSERT INLET PROTECTION DEVICES IN LIEU OF
ROCK INLET SEDIMENT TRAPS, TYPE-C AS DIRECTED TO AVOID
IMPOUNDMENT OF RUNOFF IN ROADWAY OPEN TO TRAFFIC.

NAD 83/NSRS 2007

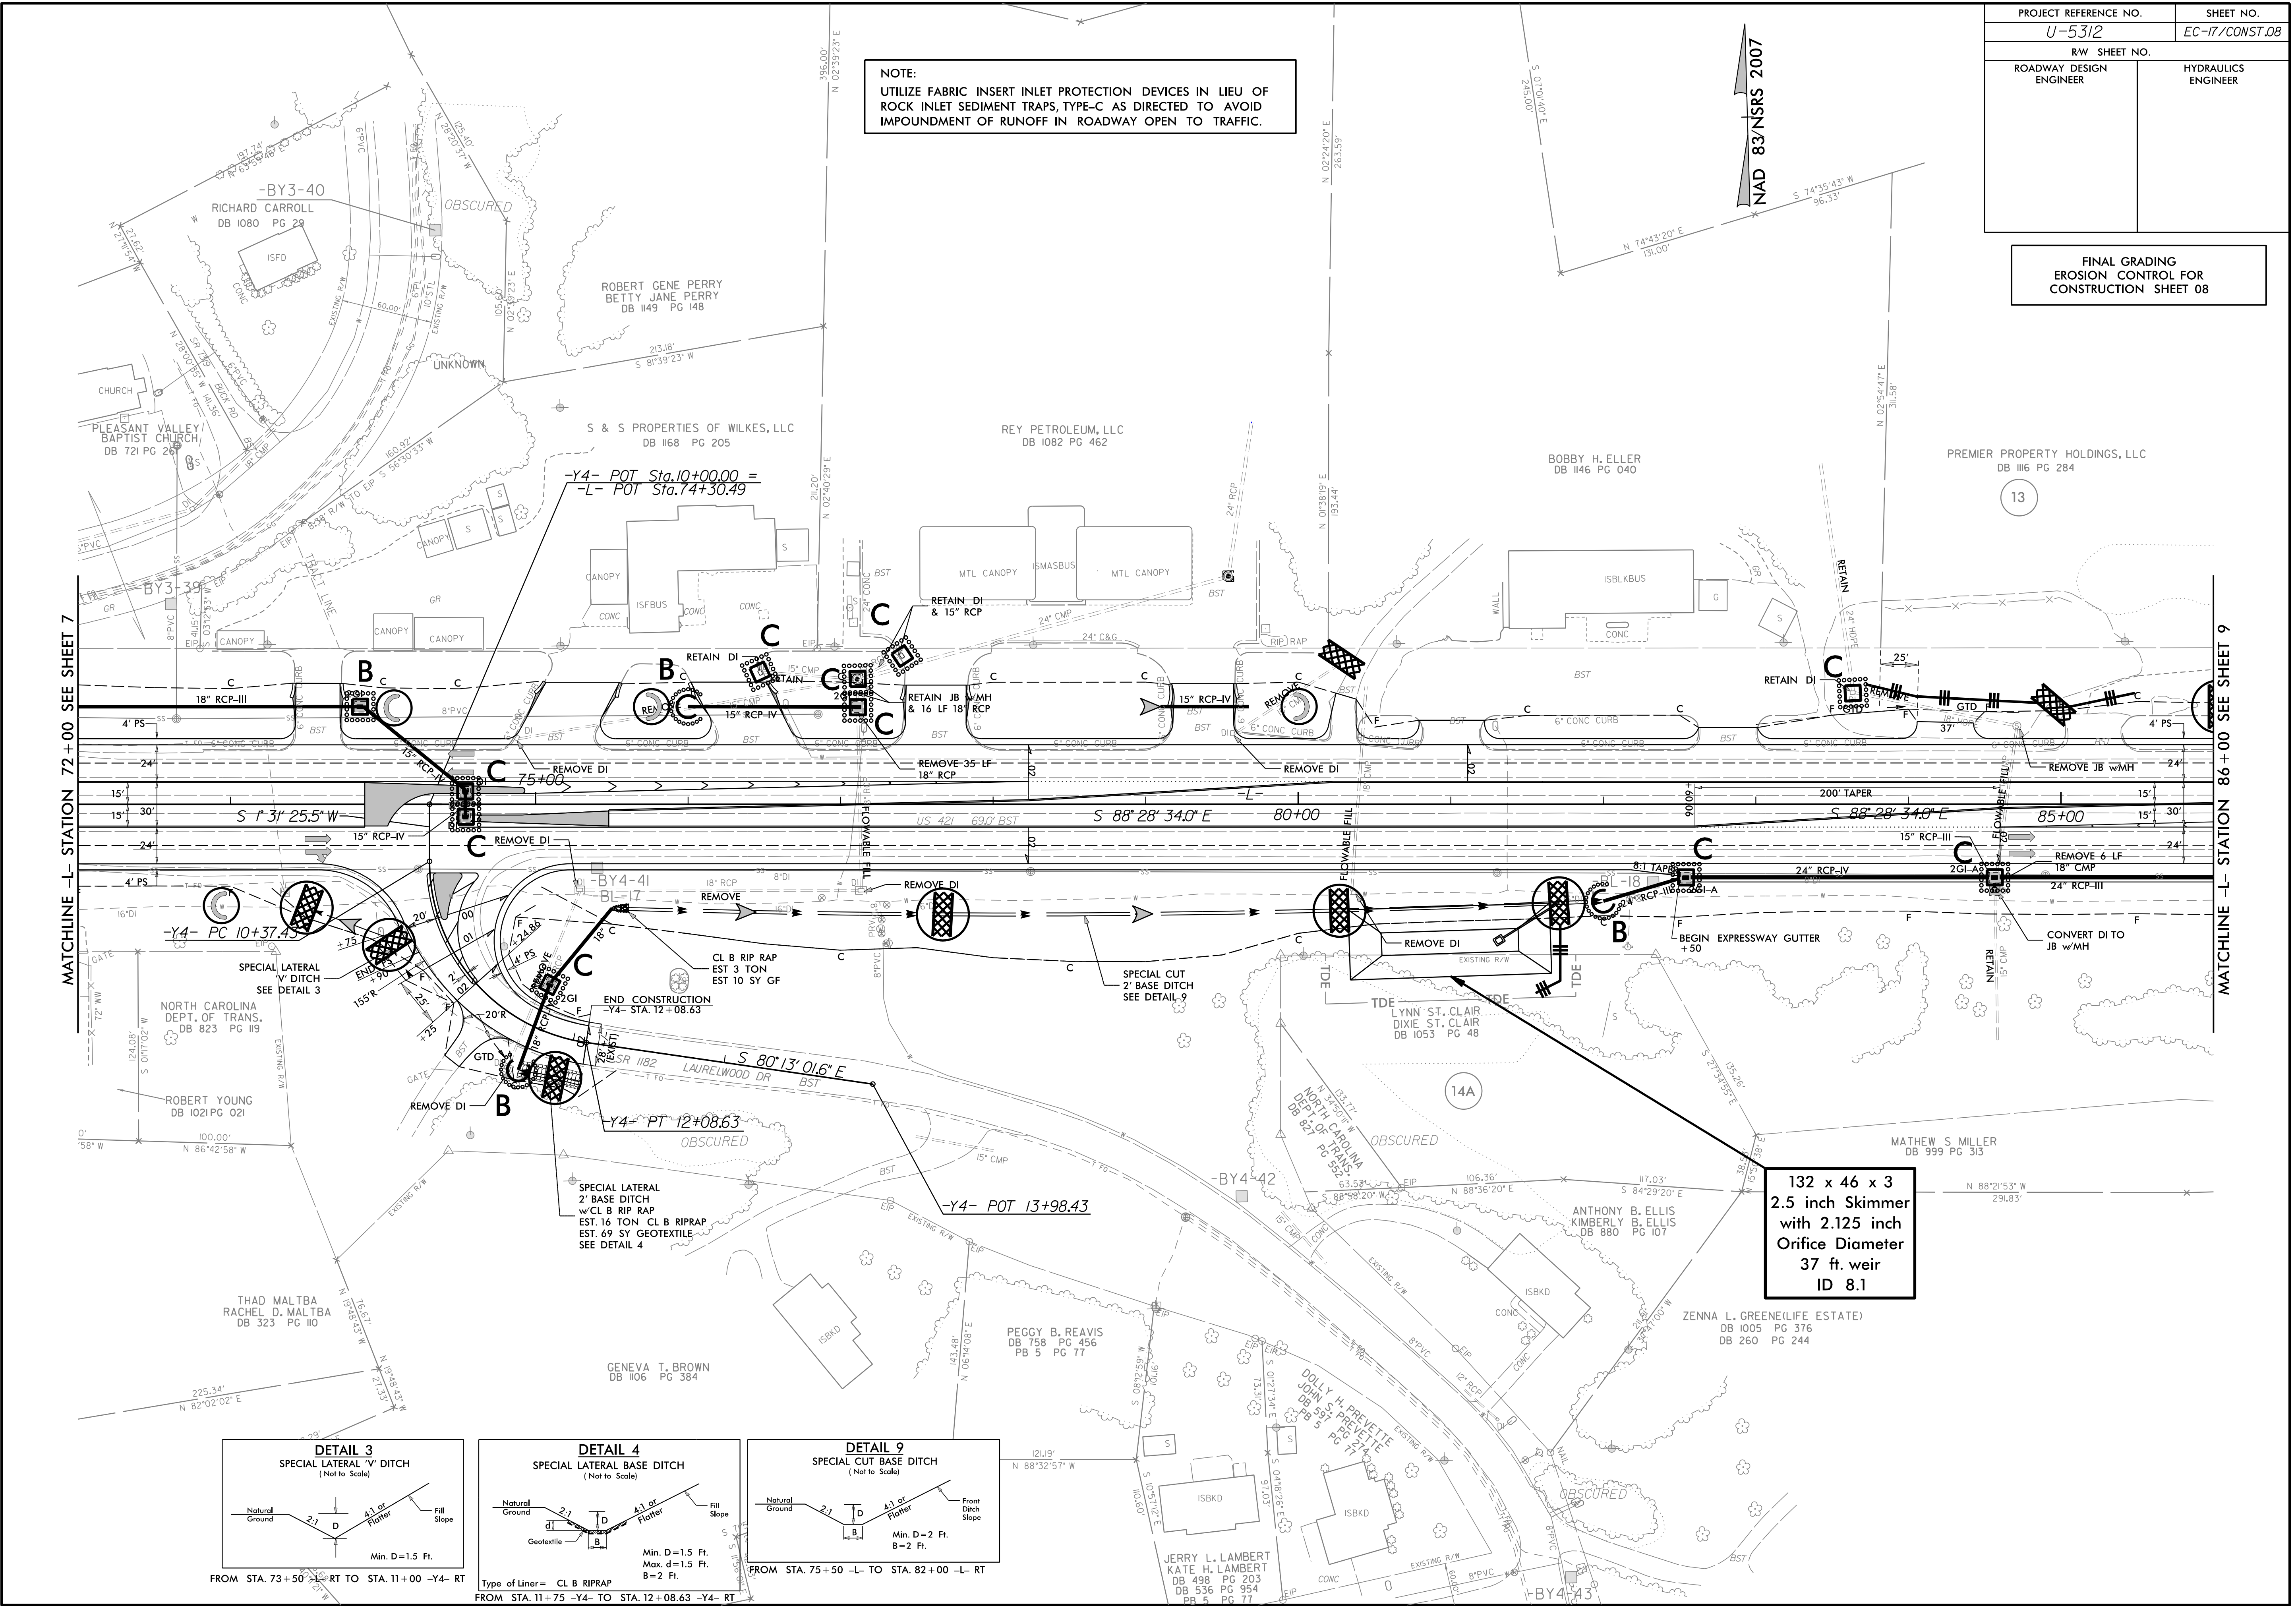

132 x 46 x 3
2.5 inch Skimmer
with 2.125 inch
Orifice Diameter
37 ft. weir
ID 8.1