

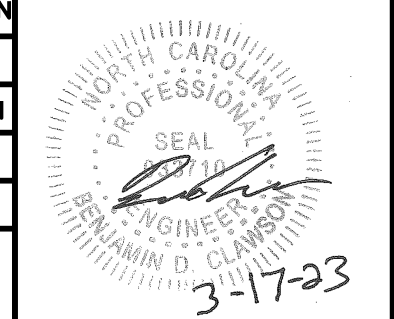


|   |   |
|---|---|
| PROJECT REFERENCE NO.                             | SHEET NO.   |
| U-5312  | UC-8  |
| DESIGNED BY: B. CLAWSON                           |  |
| DRAWN BY: R. MOSS                                 |   |
| CHECKED BY: B. CLAWSON                            |   |
| APPROVED BY:                                      |   |
| REVISER:  |   |
| MUNICIPAL ENGINEERING SERVICES COMPANY, P.A.      |   |
| P.O. BOX 97<br>GARNER, NC 27529<br>(919) 772-5393 | UTILITY CONSTRUCTION PLANS ONLY   |

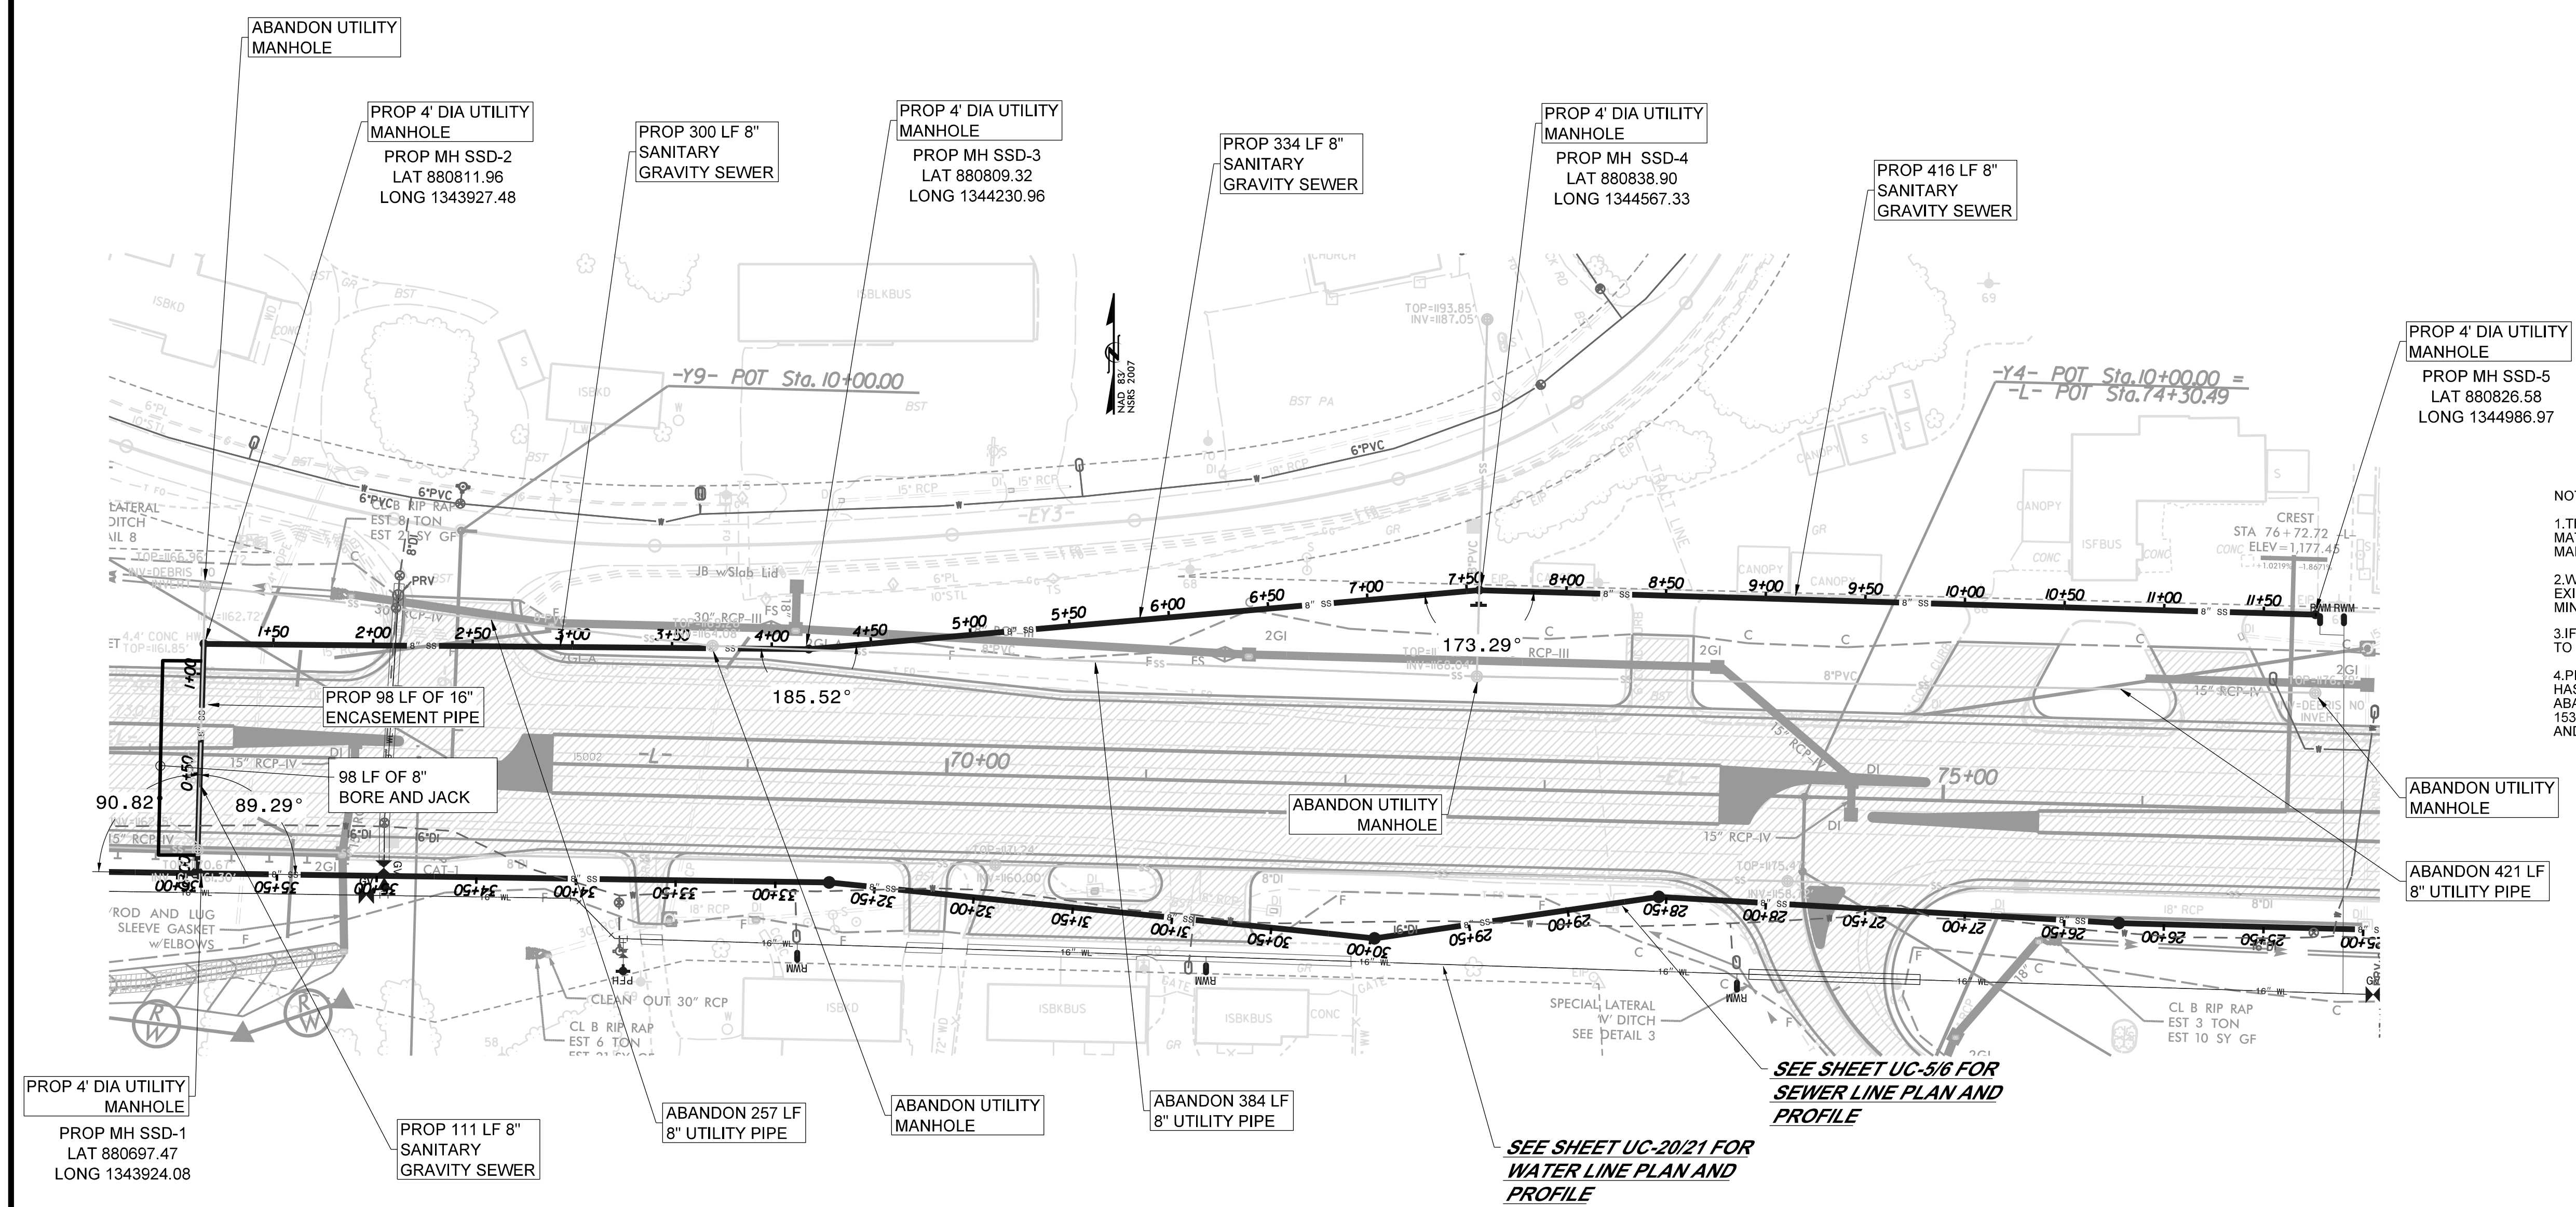

- NOTES:
1. THE CONTRACTOR SHALL VERIFY EXISTING PIPE SIZE AND MATERIAL, AND PROVIDE APPROPRIATE SIZED SLEEVE TO MAKE PROPER CONNECTIONS TO EXISTING PIPE LINES.
  2. WHEN CROSSING PIPE LINES UNDER PROPOSED AND/OR EXISTING DITCHES INSURE THAT PIPE LINE WILL HAVE A MINIMUM OF 4' COVER FROM FINISHED GRADE.
  3. IF AN ITEM IS NOT CALLED OUT IN A BOX, IT IS INCIDENTAL TO AND INCLUDED IN THE UNIT COST OF THE PIPE LINE.
  4. PIPE LINE ABANDONMENT SHALL BE AFTER NEW PIPE LINE HAS BEEN TESTED AND ACCEPTED. PIPE LINE ABANDONMENT SHALL BE IN ACCORDANCE WITH SECTION 1530 OF THE NCDOT STANDARD SPECIFICATIONS FOR ROADS AND STRUCTURES.

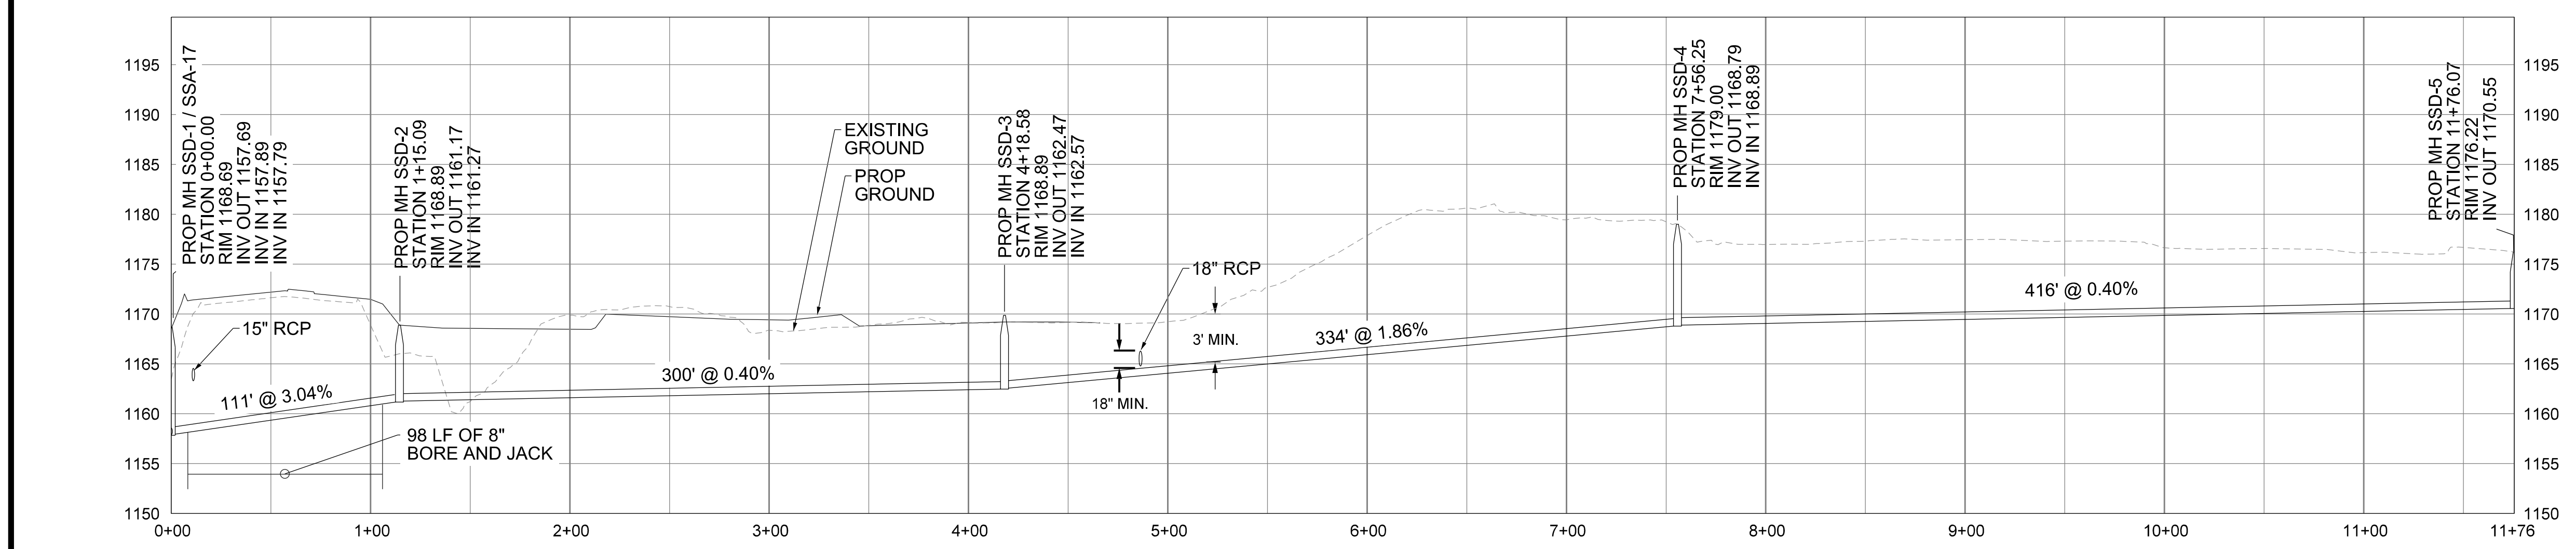

SEE SHEET UC-5/6 FOR SEWER LINE PLAN AND PROFILE

SEE SHEET UC-20/21 FOR WATER LINE PLAN AND PROFILE