


5/14/99

9/8/2023

REVISIONS


YOUNG MENS CHRISTIAN ASSOCIATION OF CHARLOTTE AND MECKLENBURG DB 4313 PG 155

PROJECT REFERENCE NO.	SHEET NO.
U-5873	EC-4/CONST.4
Kimley»Horn	
NC LICENSE #F-0102 200 SOUTH TRYON, SUITE 200 CHARLOTTE, N.C. 28202	

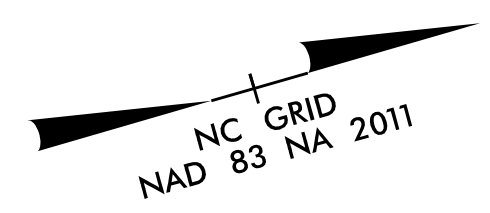

CLEARING AND GRUBBING EROSION CONTROL FOR CONSTRUCTION SHEET 4

76 x 38 x 2
1.5 inch Skimmer
with 1.125 inch
Orifice Diameter
10 ft. weir
ID 4.1

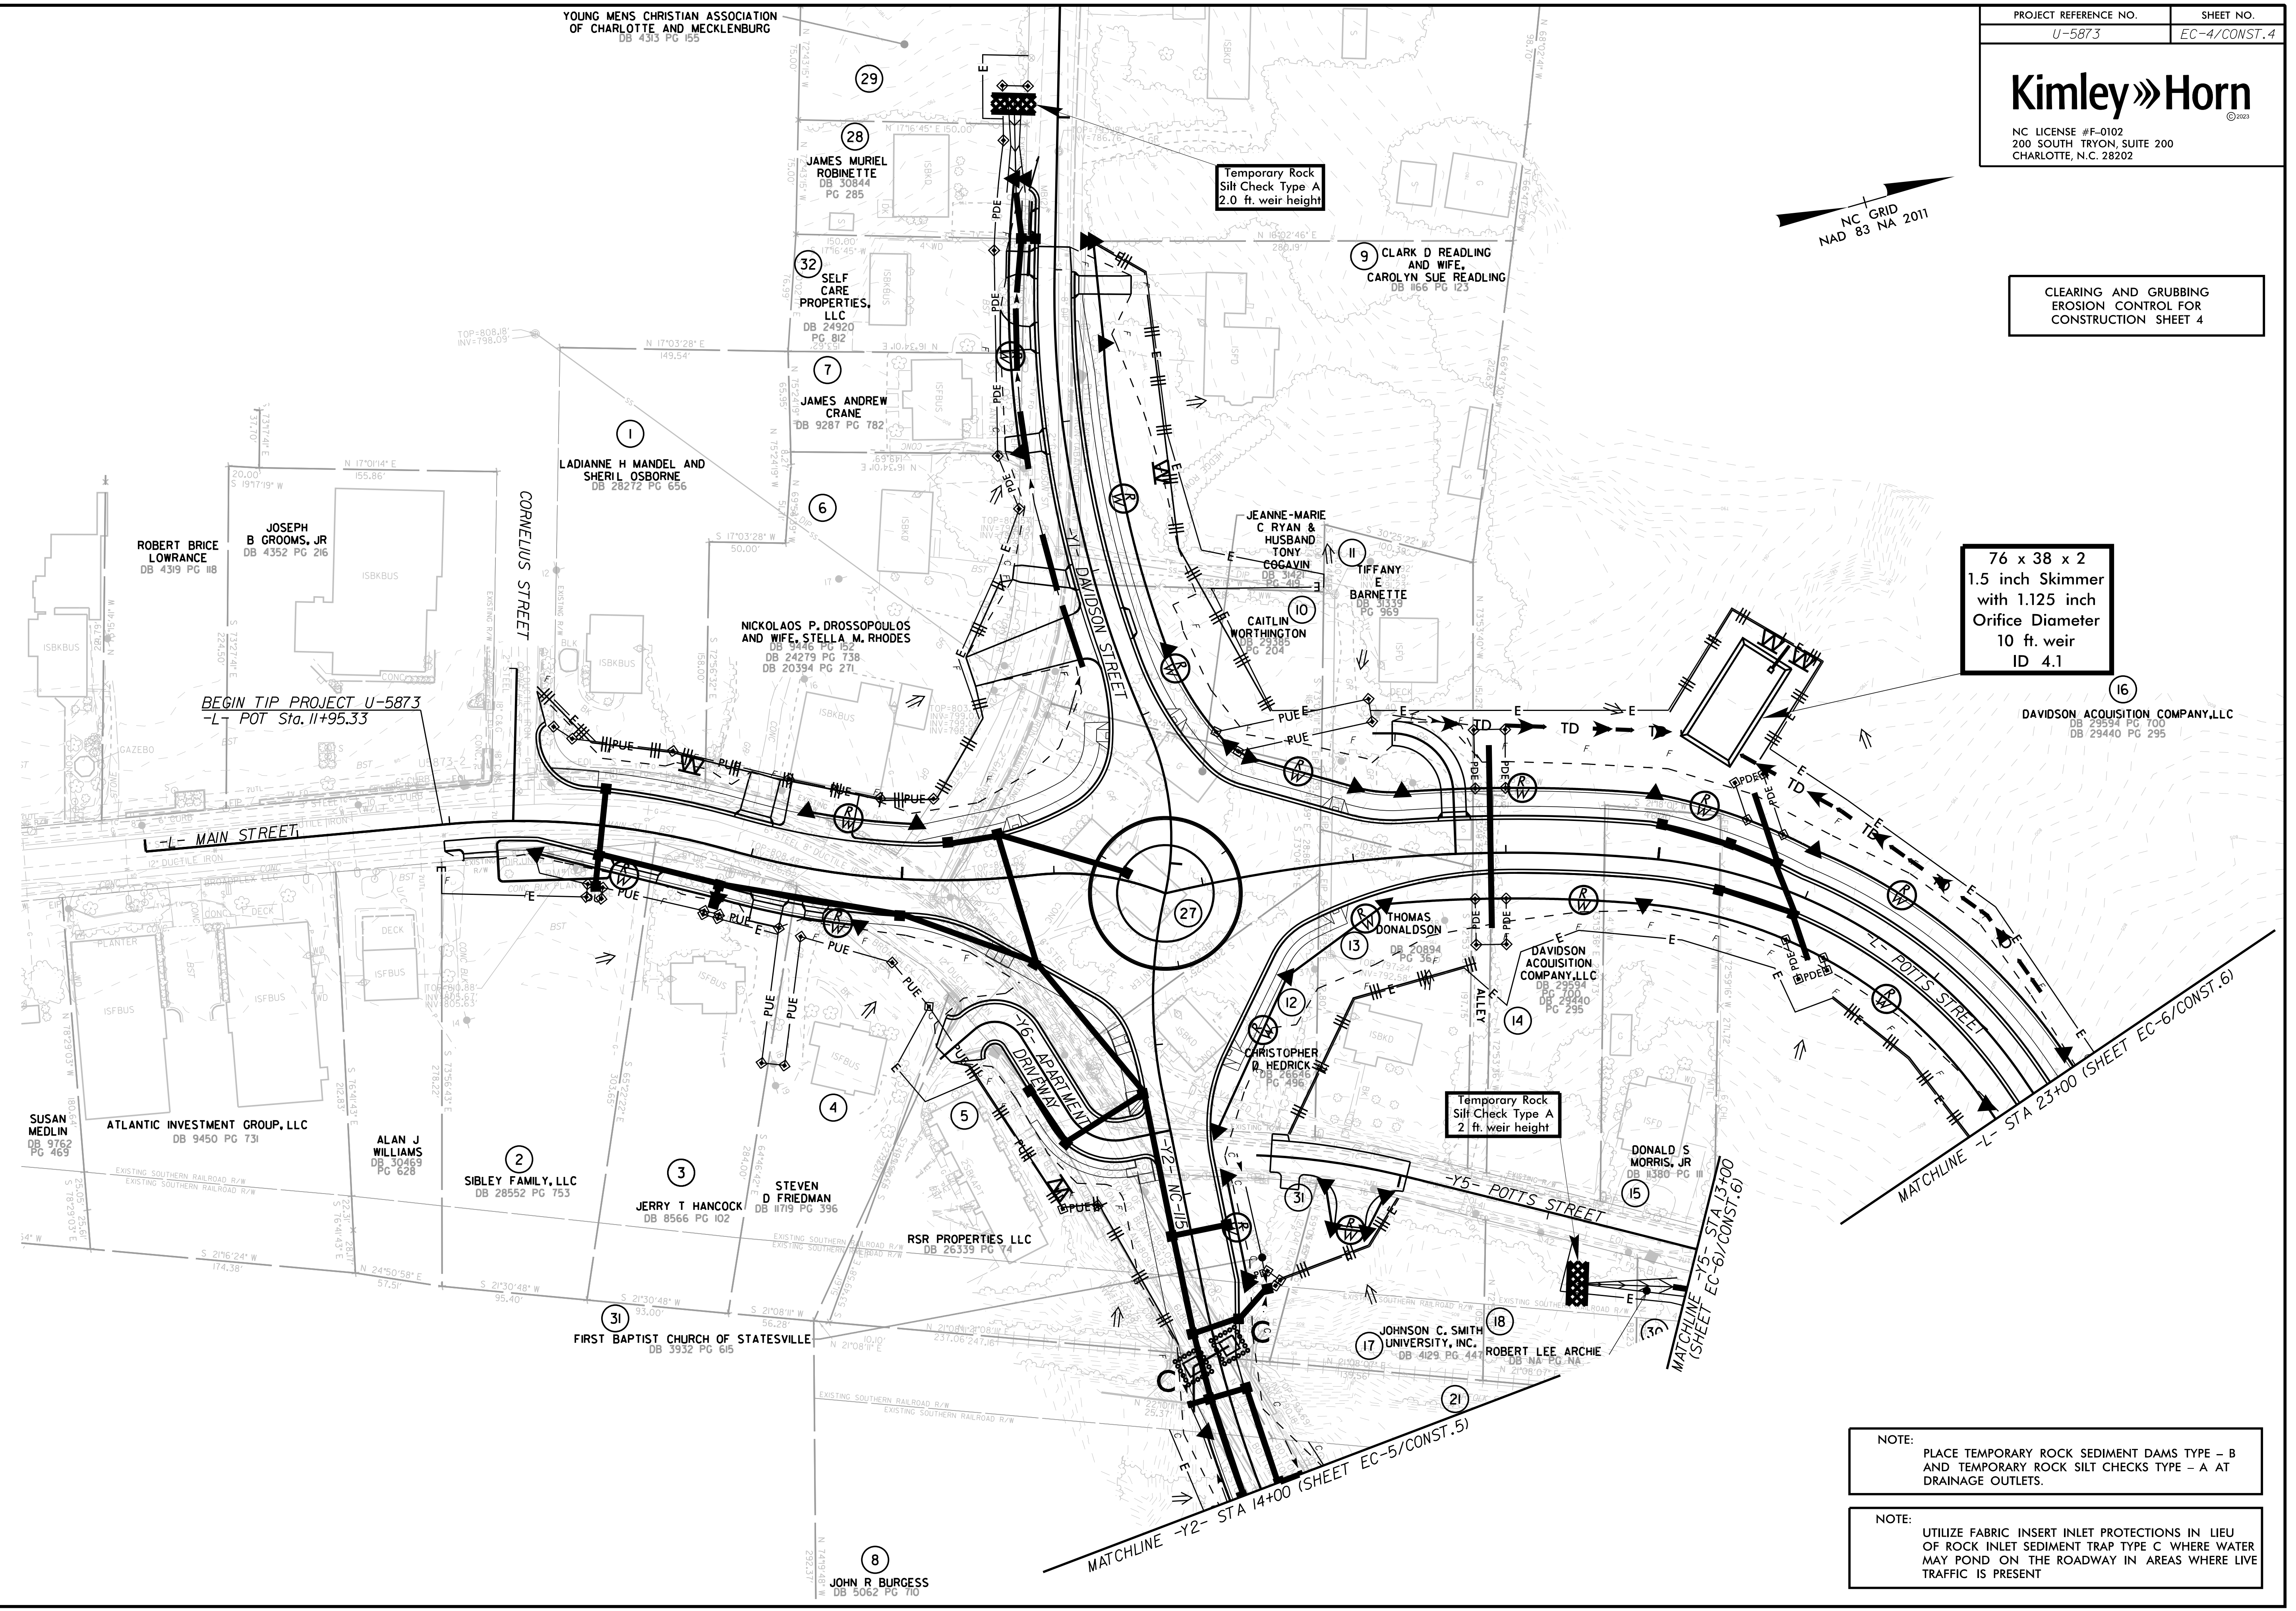

NOTE:
PLACE TEMPORARY ROCK SEDIMENT DAMS TYPE - B AND TEMPORARY ROCK SILT CHECKS TYPE - A AT DRAINAGE OUTLETS.

NOTE:
UTILIZE FABRIC INSERT INLET PROTECTIONS IN LIEU OF ROCK INLET SEDIMENT TRAP TYPE C WHERE WATER MAY POND ON THE ROADWAY IN AREAS WHERE LIVE TRAFFIC IS PRESENT