
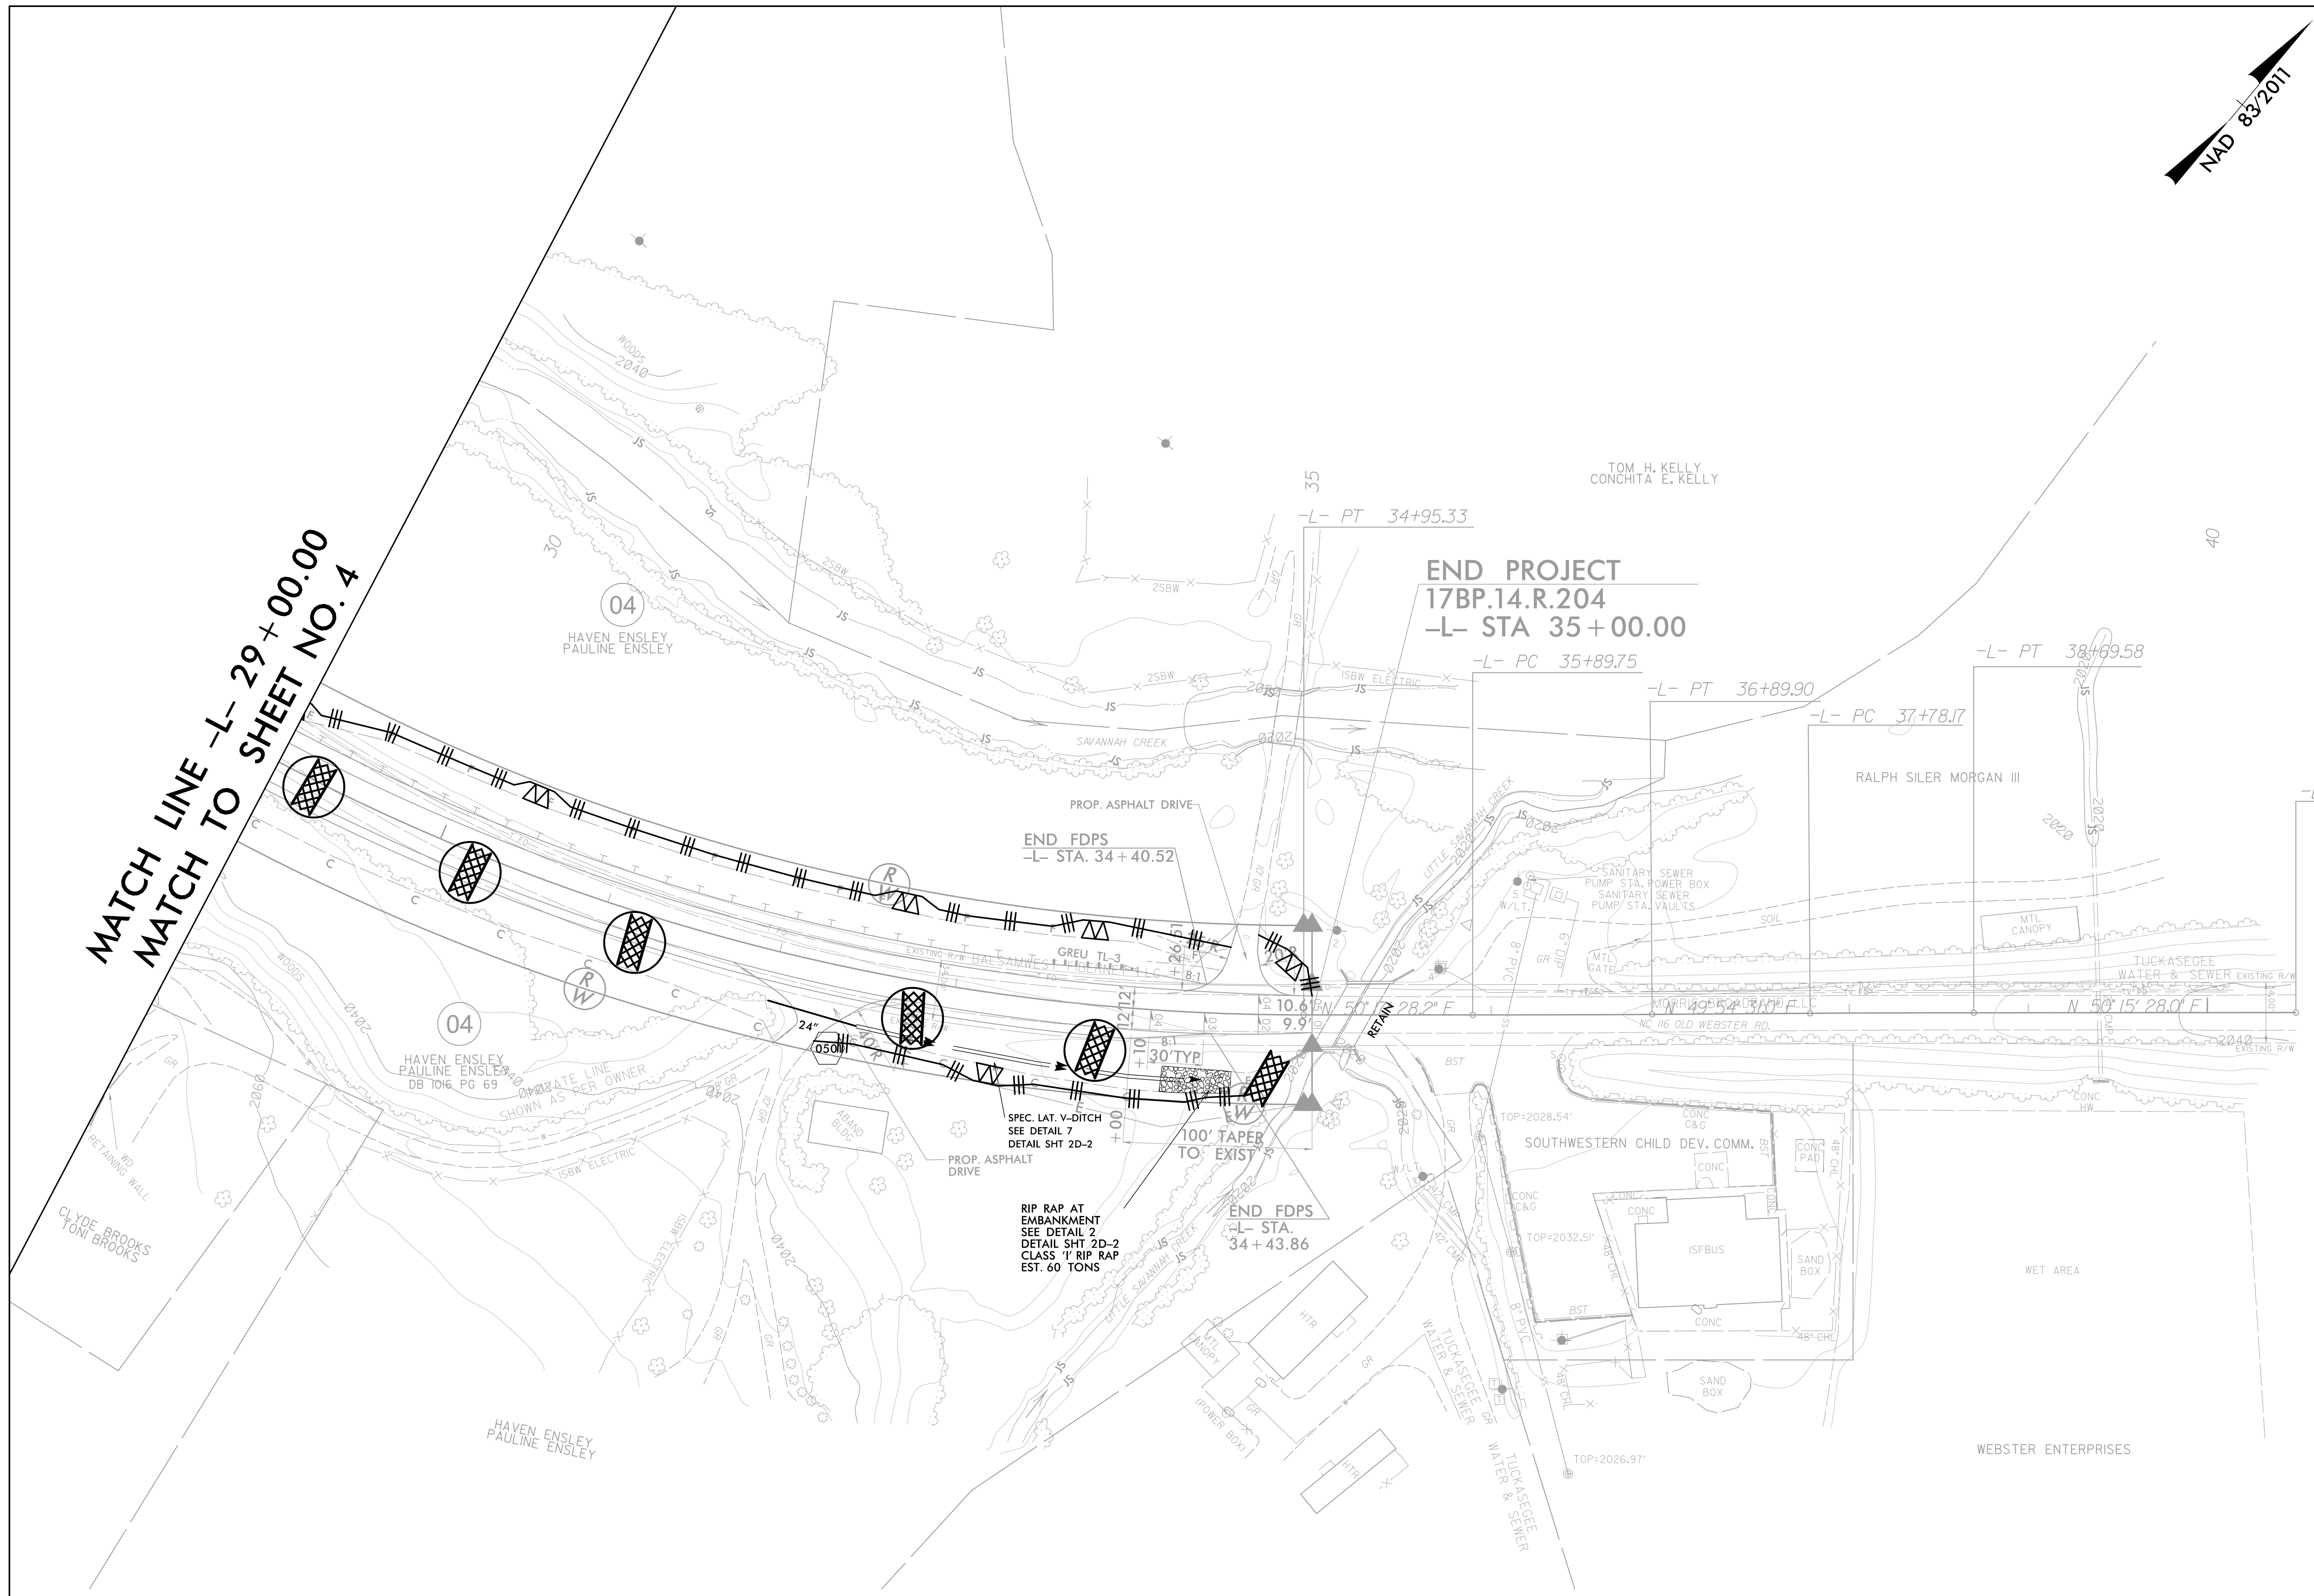
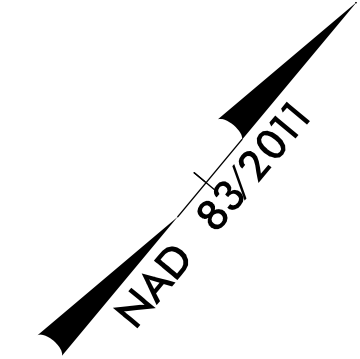
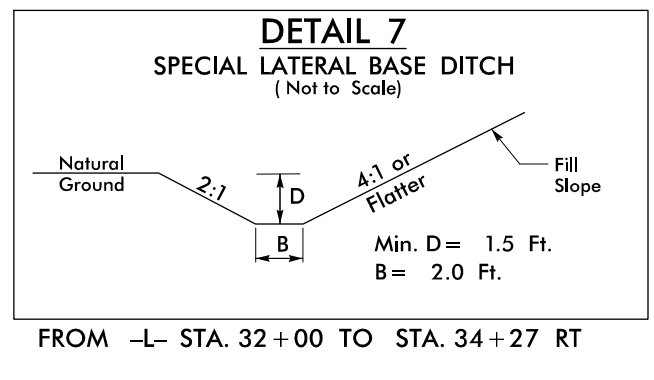
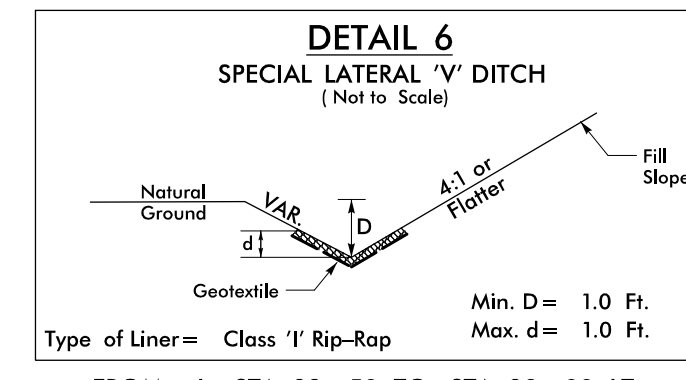
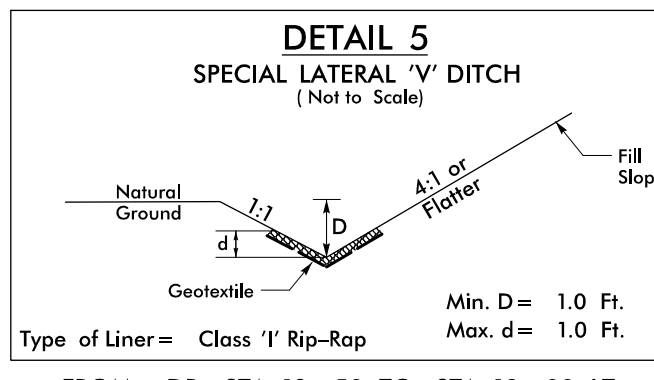
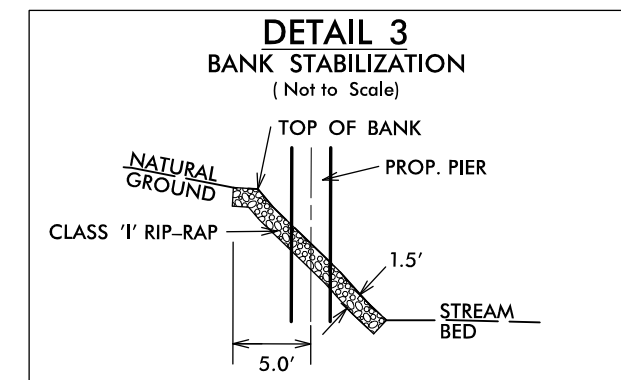
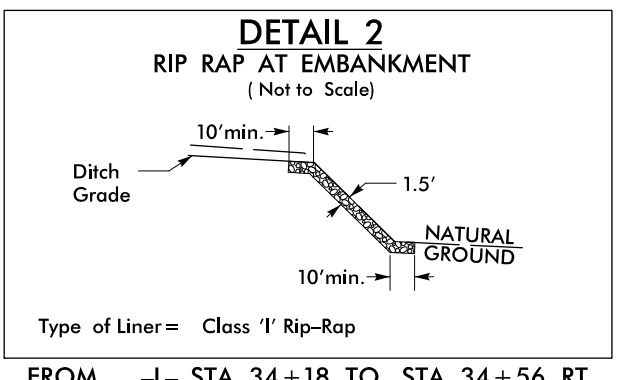
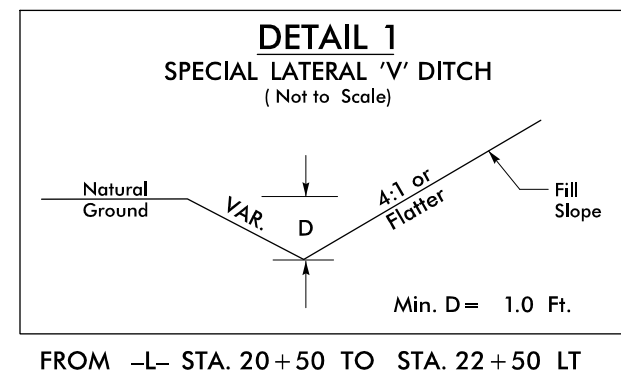


PROJECT REFERENCE NO. 17BP.14.R.204	SHEET NO. EC-5/CONST.5
RW SHEET NO.	
ROADWAY DESIGN ENGINEER	HYDRAULICS ENGINEER
 <b>TGS ENGINEERS</b> 201 W. MARION ST-STE 200 SHELBY, NC 28150 PH (704) 476-0003 CORP. LICENSE NO.: C-0275	



**MATCH LINE -L- 29+00.00**  
**MATCH TO SHEET NO. 4**



**NOTE:**  
CLEARING AND GRUBBING EROSION CONTROL FOR CONSTRUCTION SHEET 5  
PLACE TEMPORARY ROCK SEDIMENT DAMS TYPE - B AND TEMPORARY ROCK SILT CHECKS TYPE - A AT DRAINAGE OUTLETS.