



**-L-**  
 PI Sta 16+82.64  
 $\Delta = 17' 34" 50.6' (LT)$   
 $D = 4' 05" 33.2'$   
 $L = 282.97'$   
 $T = 141.97'$   
 $R = 1,400.00'$   
 $e = 3\%$   
 RUNOFF = 78'

**-Y2-**  
 PI Sta 12+51.86  
 $\Delta = 38' 18" 32.2' (LT)$   
 $D = 52' 05" 13.5'$   
 $L = 73.55'$   
 $T = 38.21'$   
 $R = 110.00'$   
 $DS = 20 MPH$

**NOTE:**  
 PLACE TEMPORARY ROCK SEDIMENT DAMS TYPE - B  
 AND TEMPORARY ROCK SILT CHECKS TYPE - A AT  
 DRAINAGE OUTLETS.

CLEARING AND GRUBBING  
 EROSION CONTROL FOR  
 CONSTRUCTION SHEET 4

PROJECT REFERENCE NO.	SHEET NO.
B-4654	EC-04/CONST.4
RW SHEET NO.	
Prepared in the Office of:	
<b>AECOM</b>	
<small>NC FIRM LICENSE No F-0342        5438 Wade Park Boulevard, Suite 200        Raleigh, NC 27607        +1-919-461-0000</small>	
PLANS	

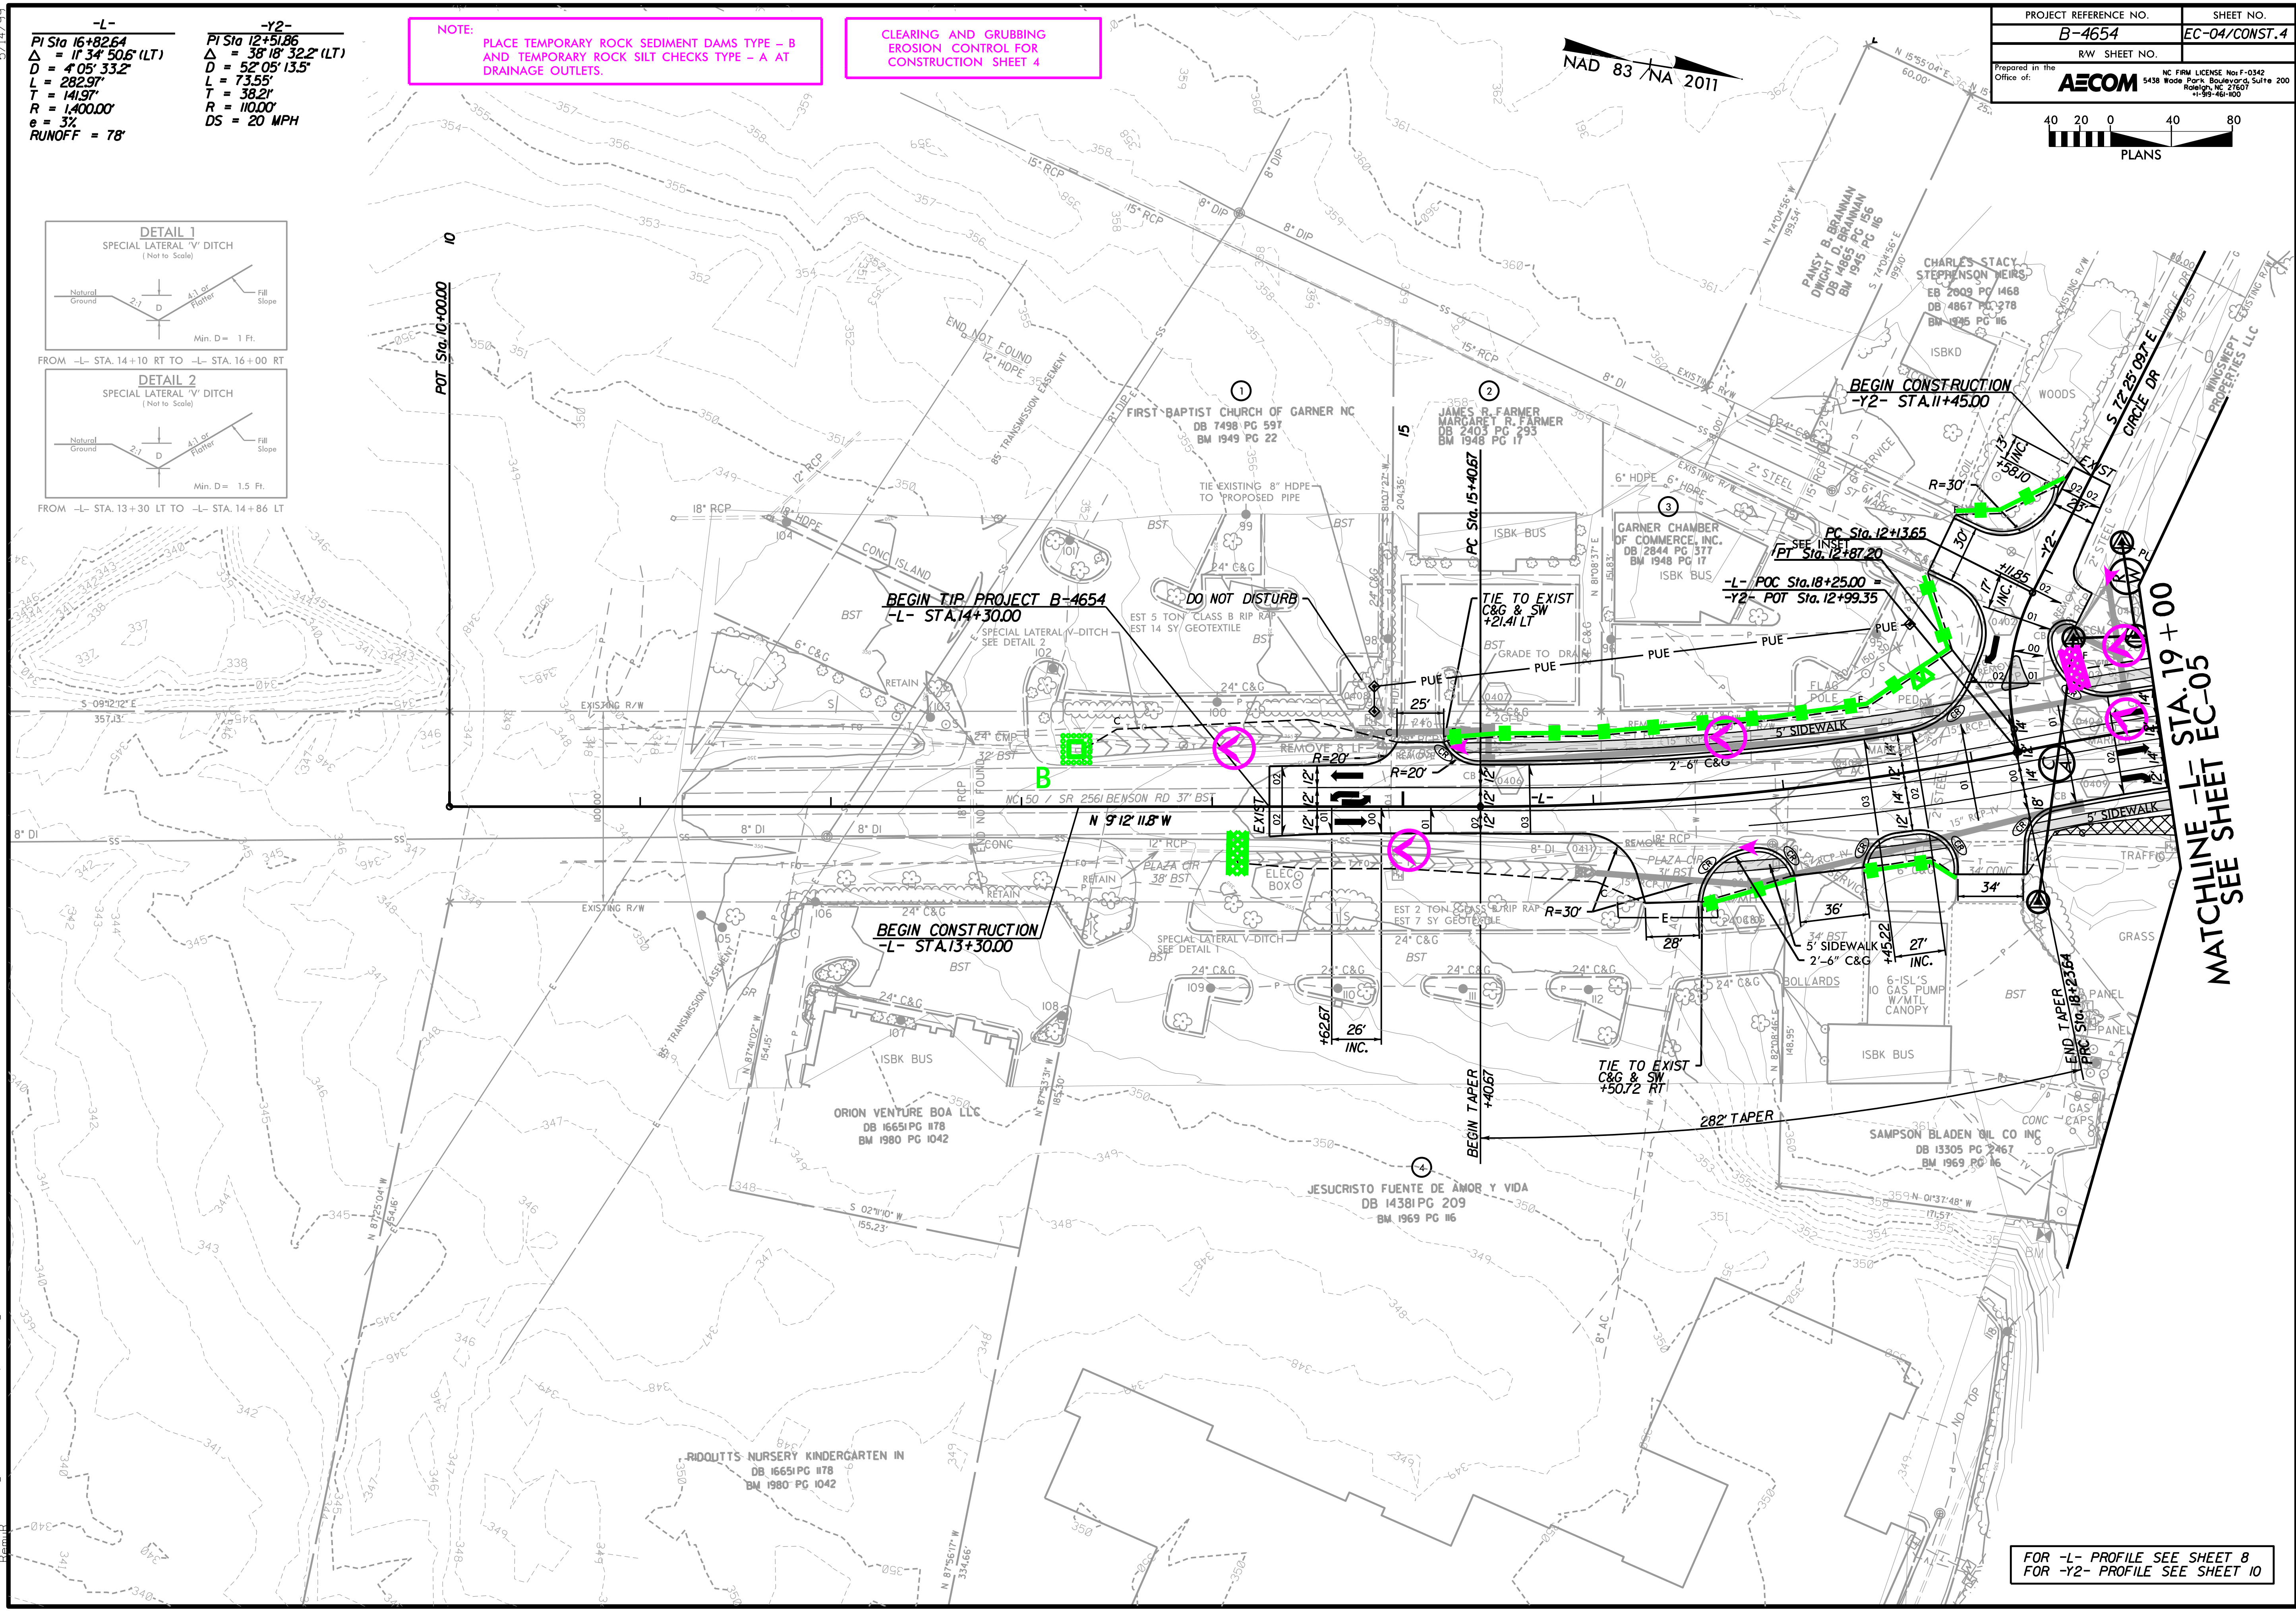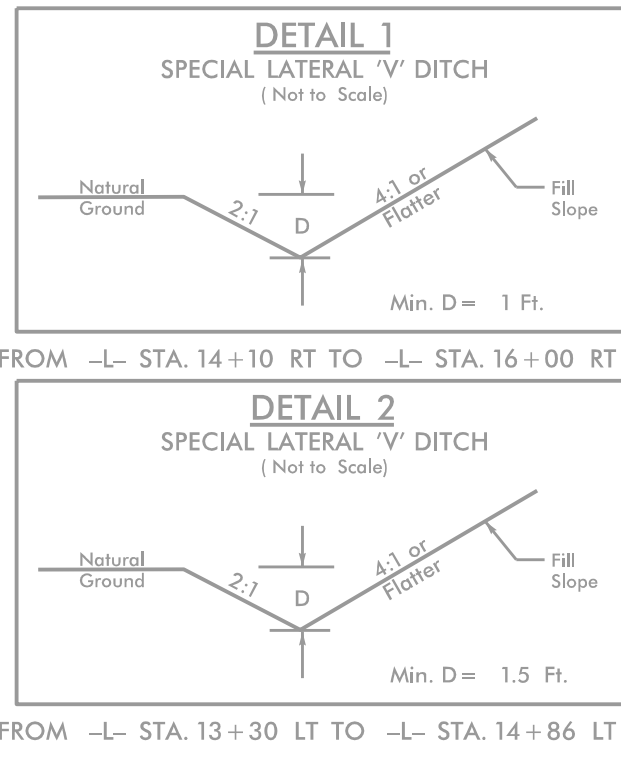

MATCHLINE -L- STA. 19+00  
 EC-05  
 SHEET

FOR -L- PROFILE SEE SHEET 8  
 FOR -Y2- PROFILE SEE SHEET 10

R:\Enviro\on\B4654\Design\B4654\_reu-ECpsh04.dgn  
 11/15/20 AM 10:51:10