


PROJECT REFERENCE NO.	SHEET NO.
B-4654	EC-06/CONST.6
R/W SHEET NO.	
Prepared in the Office of:	
AECOM	NC FIRM LICENSE No F-0342 5438 Wade Park Boulevard, Suite 200 Raleigh, NC 27607 +1-919-461-0000



NAD 83 / N.A. 2011

NOTE: PLACE TEMPORARY ROCK SEDIMENT DAMS TYPE - B AND TEMPORARY ROCK SILT CHECKS TYPE - A AT DRAINAGE OUTLETS.

CLEARING AND GRUBBING EROSION CONTROL FOR CONSTRUCTION SHEET 6

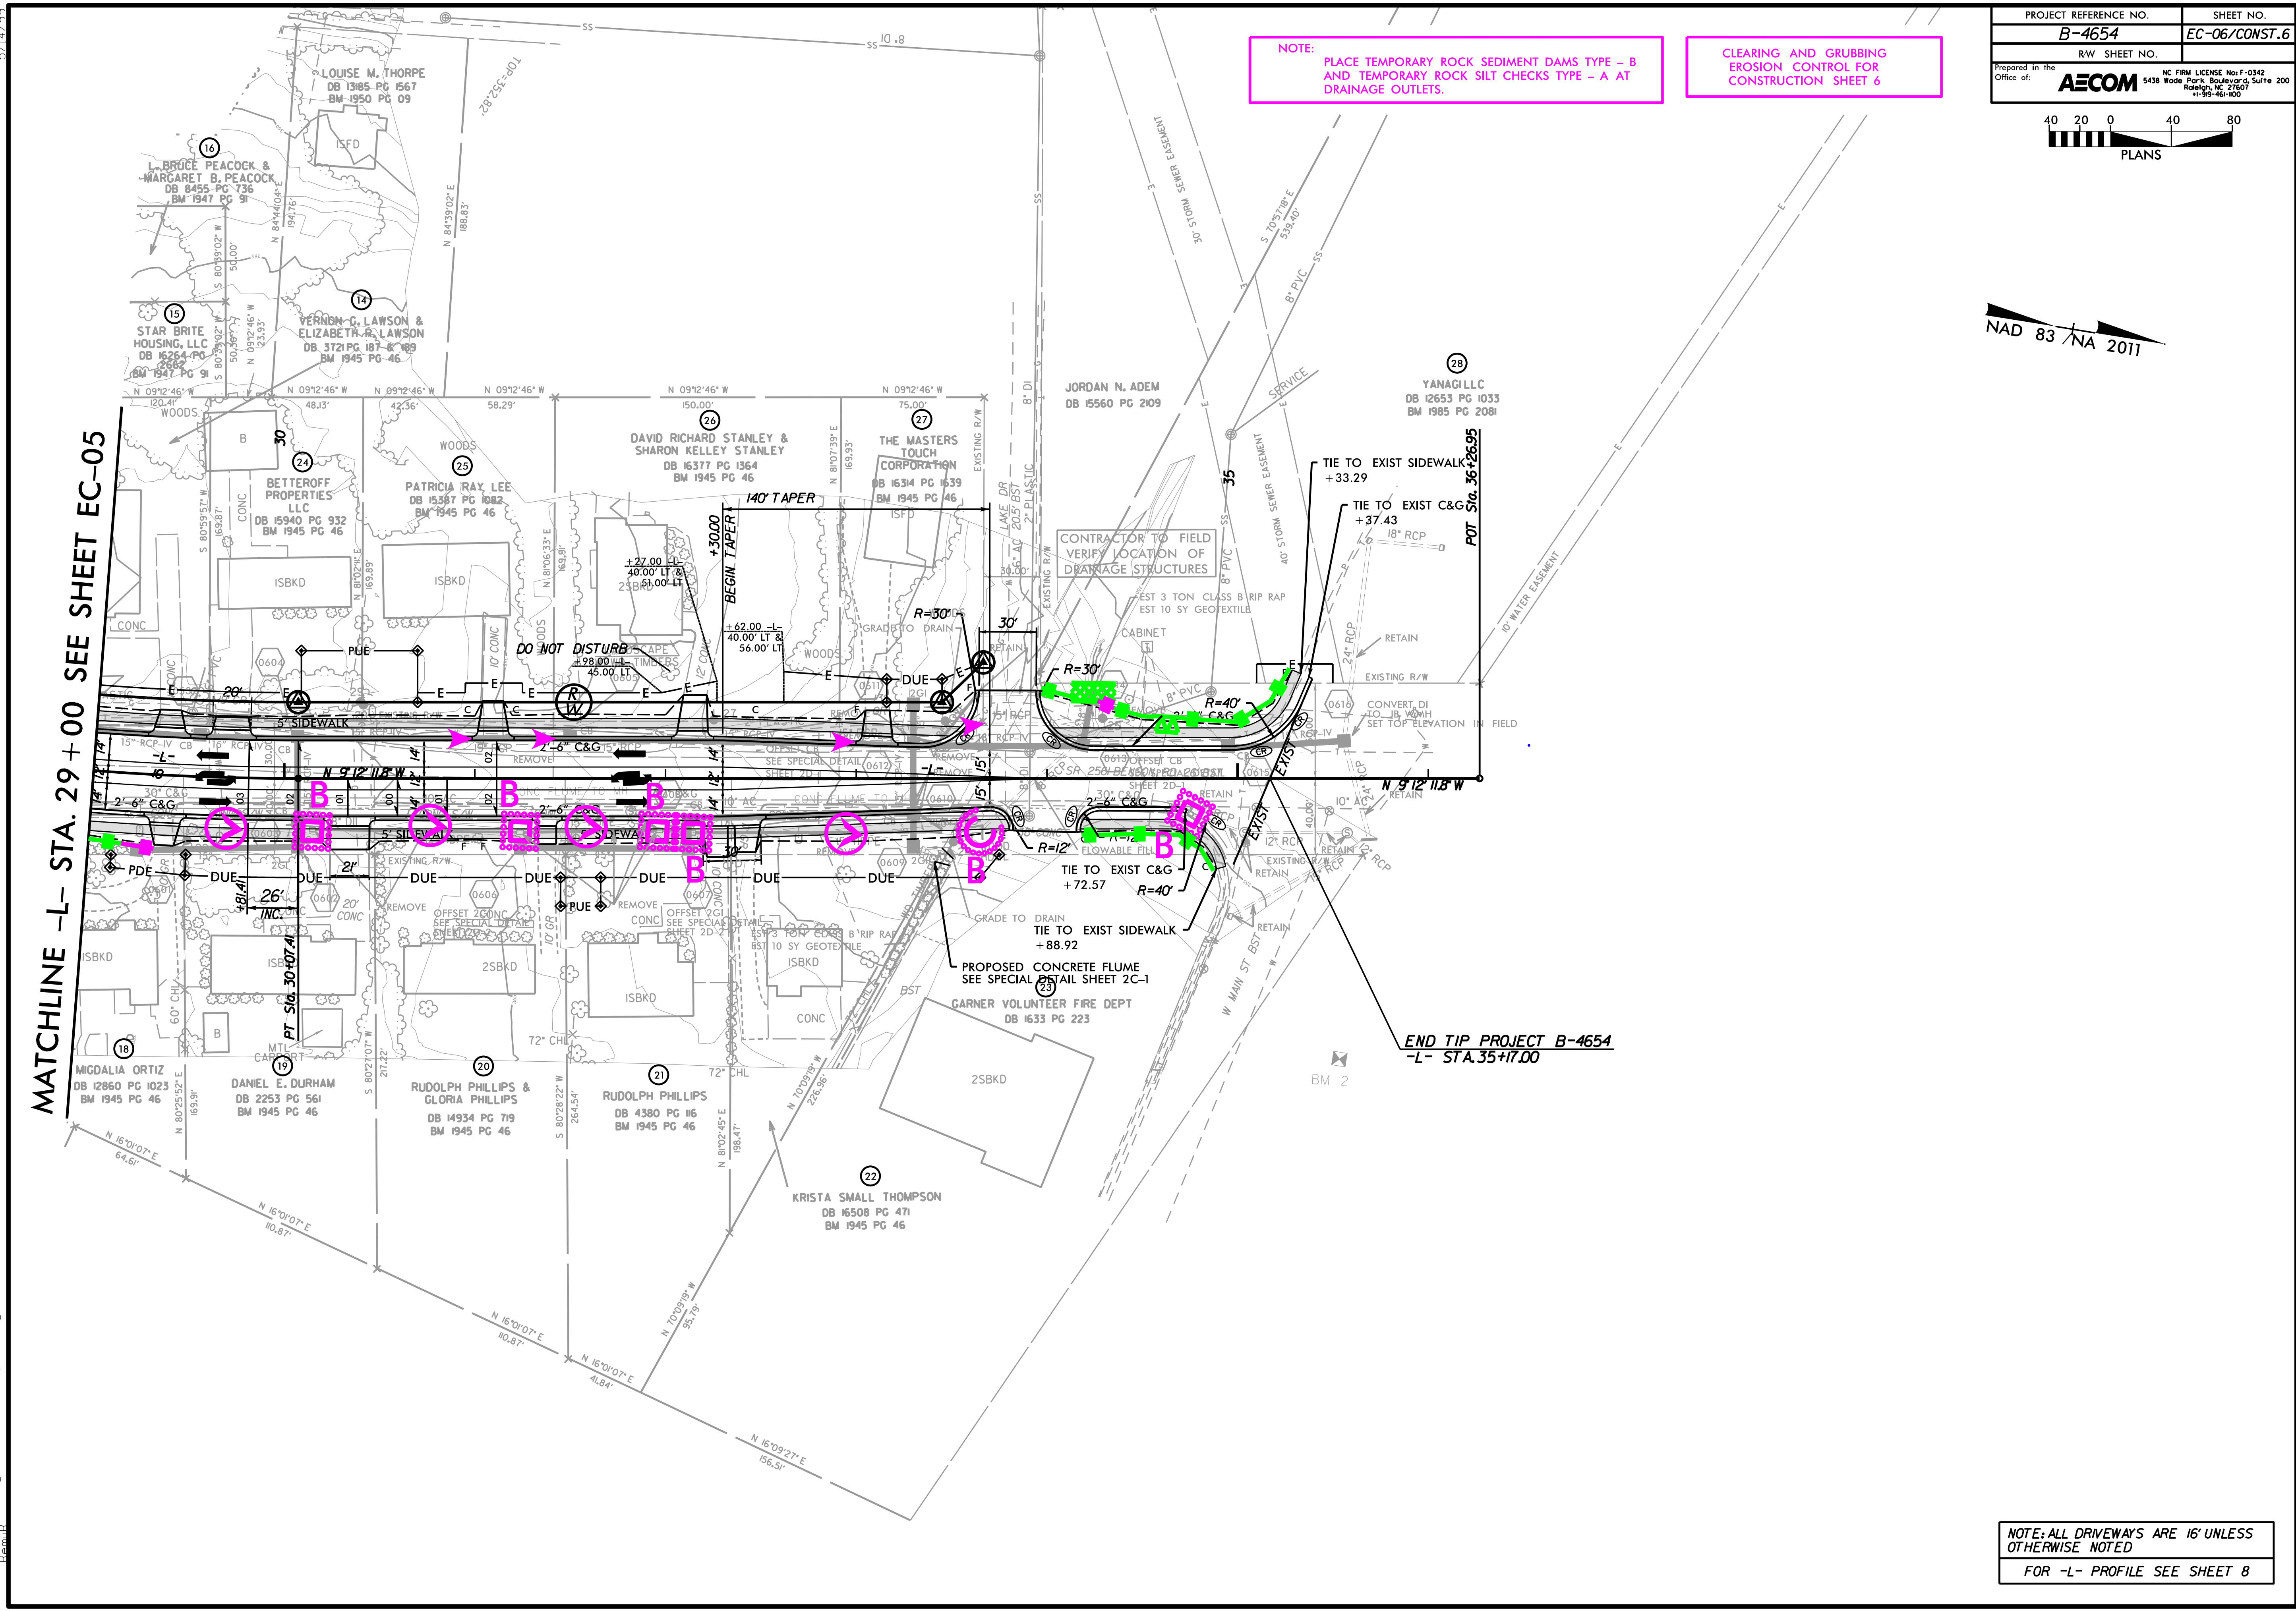

MATCHLINE -L- STA. 29 + 00 SEE SHEET EC-05

END TIP PROJECT B-4654
-L- STA. 35 + 17.00

CONTRACTOR TO FIELD VERIFY LOCATION OF DRAINAGE STRUCTURES

PROPOSED CONCRETE FLUME
SEE SPECIAL DETAIL SHEET 2C-1
GARNER VOLUNTEER FIRE DEPT
DB 1633 PG 223

NOTE: ALL DRIVEWAYS ARE 16' UNLESS OTHERWISE NOTED
FOR -L- PROFILE SEE SHEET 8

R:\Environment\B4654\Design\B4654_rsu_Ecosh06.dgn