




STATE	STATE PROJECT REFERENCE NO.	SHEET NO.	TOTAL SHEETS
N.C.	HB-0002	EC-1	
STATE PROJ. NO.	F.A. PROJ. NO.	DESCRIPTION	

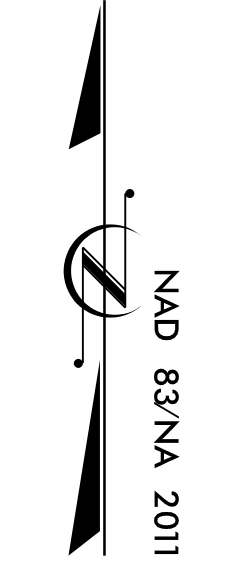


THIS PROJECT CONTAINS EROSION CONTROL PLANS FOR CLEARING AND GRUBBING PHASE OF CONSTRUCTION.

STATE OF NORTH CAROLINA  
 DIVISION OF HIGHWAYS  
 PLAN FOR PROPOSED  
 HIGHWAY EROSION CONTROL  
**HAYWOOD COUNTY**

LOCATION: BRIDGES 248 & 249 ON I-40 OVER SR 1613 (BEAVERDAM ROAD)  
 TYPE OF WORK: GRADING, DRAINAGE, PAVING, & STRUCTURE.

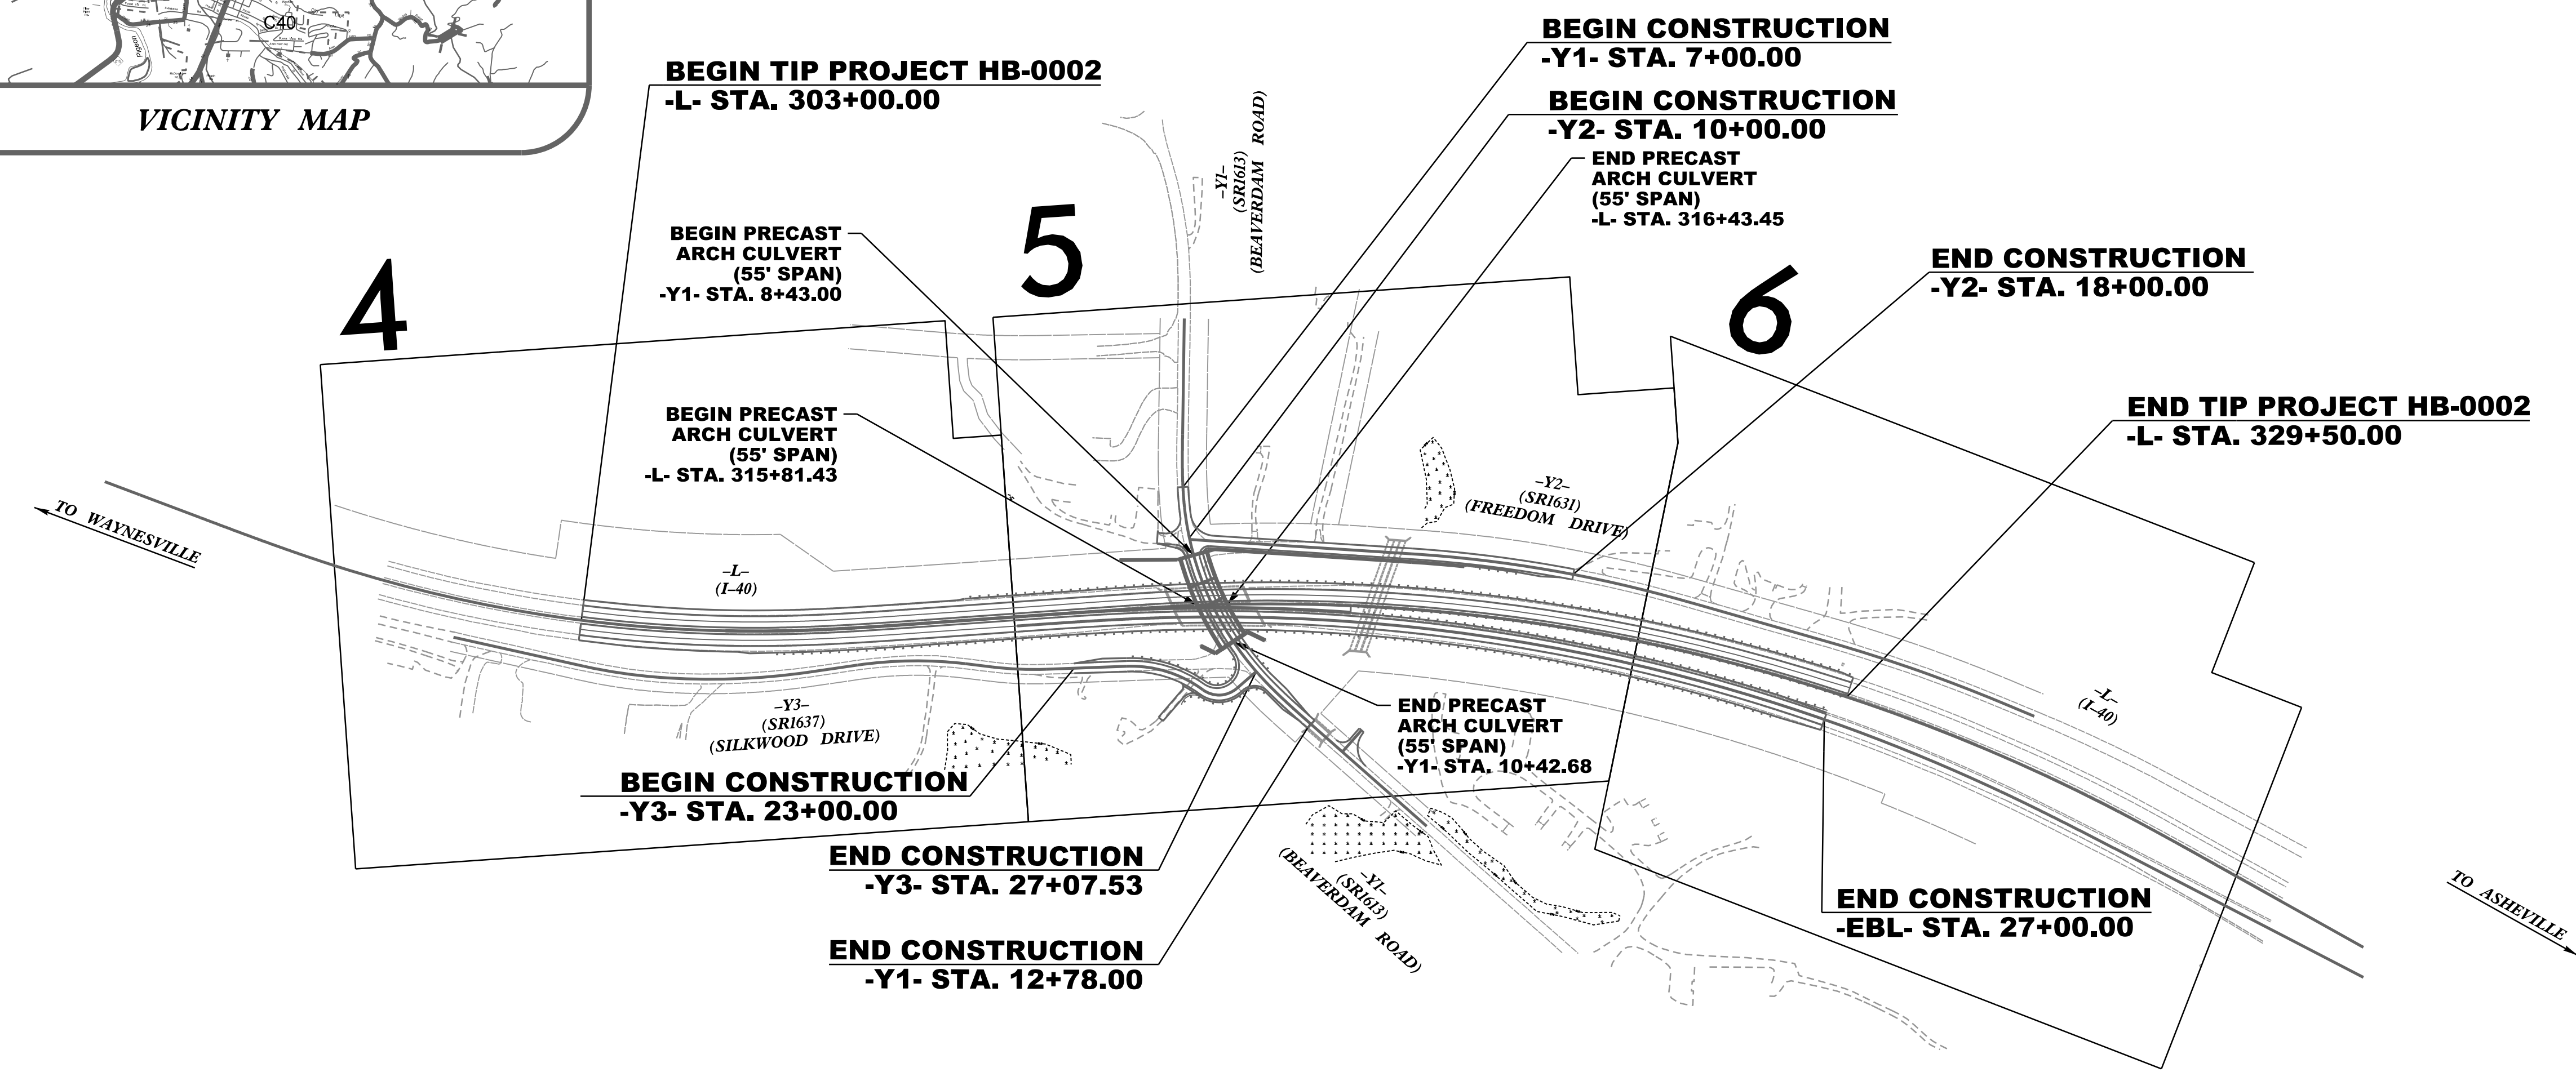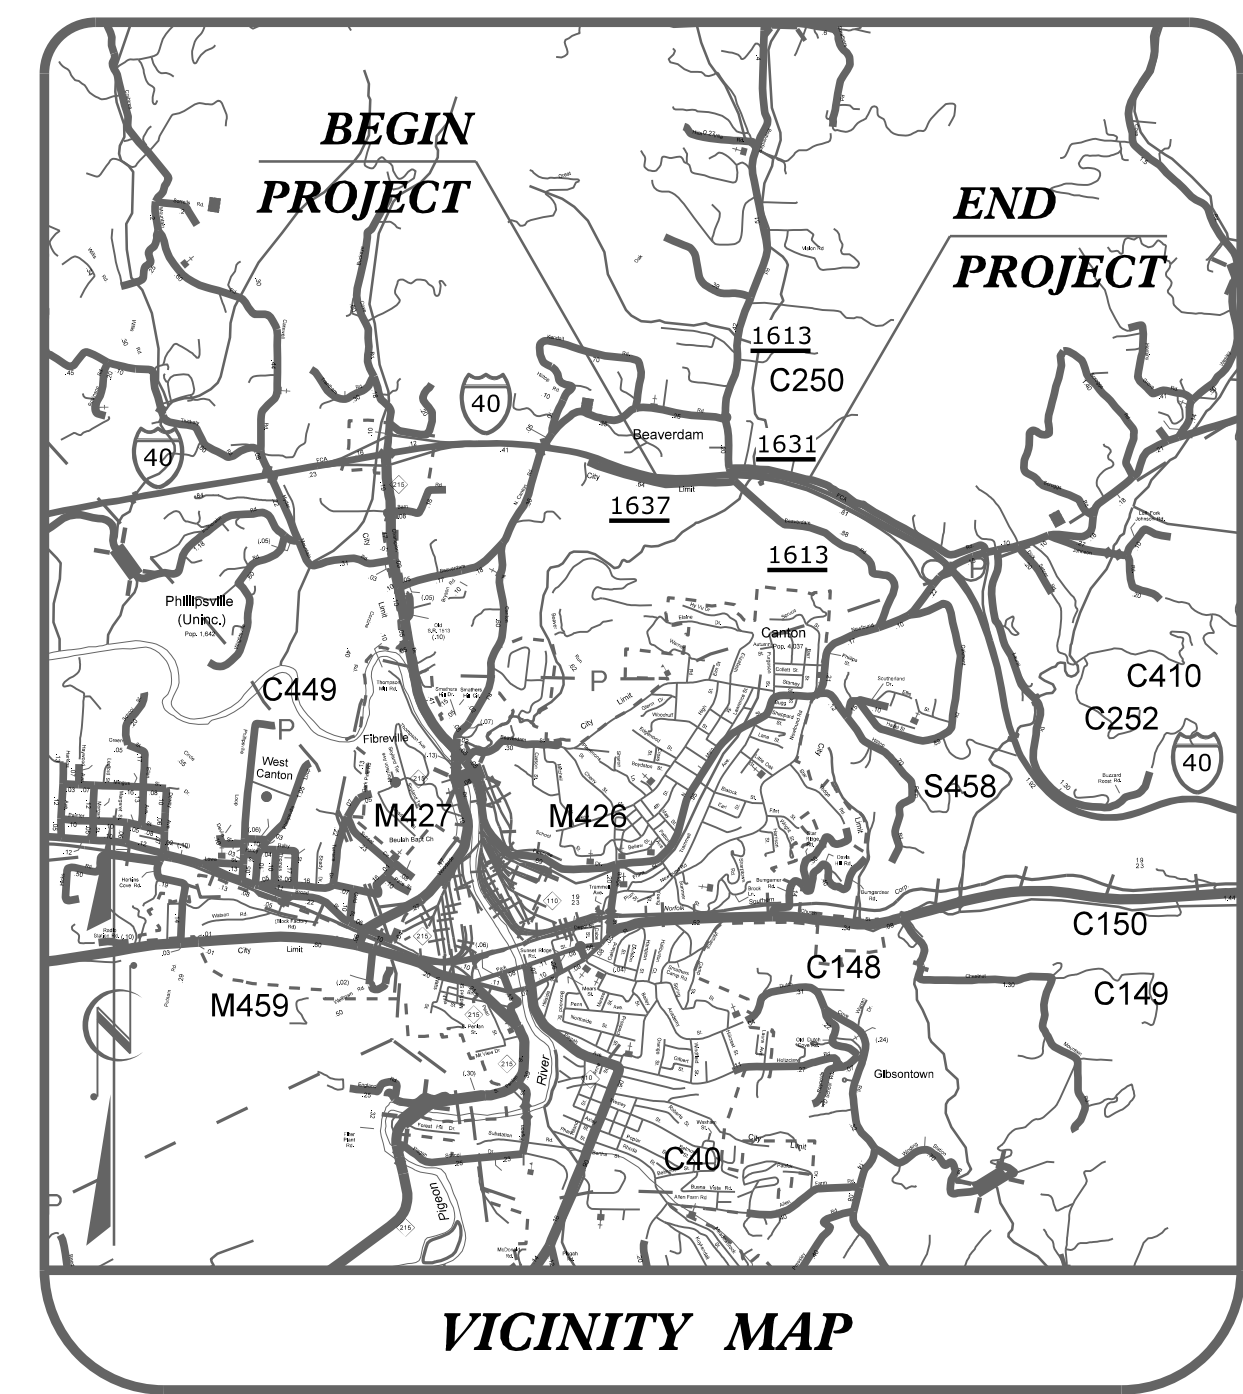

CONTRACT: C204796 TIP PROJECT: HB-0002

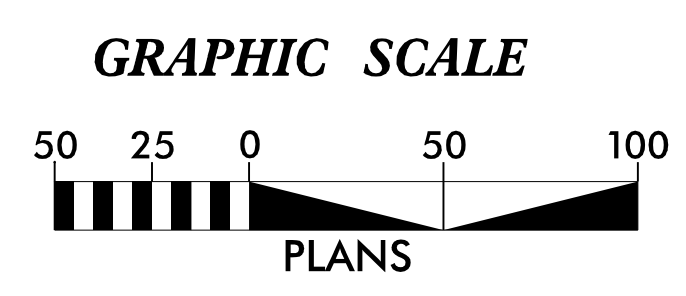

THESE EROSION AND SEDIMENT CONTROL PLANS COMPLY WITH THE APPLICABLE REGULATIONS SET FORTH BY THE NCG-010000 GENERAL CONSTRUCTION PERMIT EFFECTIVE APRIL 1, 2019 AND ISSUED BY THE NORTH CAROLINA DEPARTMENT OF ENVIRONMENTAL QUALITY DIVISION OF WATER RESOURCES.



Prepared in the Office of:  
**WETHERILL ENGINEERING, INC.**  
 1223 JONES FRANKLIN ROAD  
 RALEIGH, NC 27606

Designed by:  
**KATIE ESTEP** 4485  
 NAME LEVEL III CERTIFICATION NO.

Roadway Standard Drawings  
 The "Roadway Standard Drawings"- Roadway Design Unit - N. C. Department of Transportation - Raleigh, N. C., dated January 2024 and the latest revision thereto are applicable to this project and by reference hereby are considered a part of these plans.

1/20/2024 11:00:00 AM HB-0002-EC-1.dgn USER:Kestep