


**CLEARING AND GRUBBING
EROSION CONTROL FOR
CONSTRUCTION SHEET 4**


NOTE:
PLACE TEMPORARY ROCK SEDIMENT DAMS TYPE - B
AND TEMPORARY ROCK SILT CHECKS TYPE - A AT
DRAINAGE OUTLETS.

**WETHERILL
ENGINEERING**
1223 Jones Franklin Rd.
Raleigh, N.C. 27606
License No. F-0377
Bus: 919 851 8077
Fax: 919 851 8107
TRANSPORTATION PLANNING/DESIGN - BRIDGE/STRUCTURE DESIGN
CIVIL/SITE DESIGN - GIS/GPS - CONSTRUCTION OBSERVATION

PROJECT REFERENCE NO. BR-0062	SHEET NO. EC-4/ CONSTR.4
ROADWAY DESIGN ENGINEER	HYDRAULICS ENGINEER

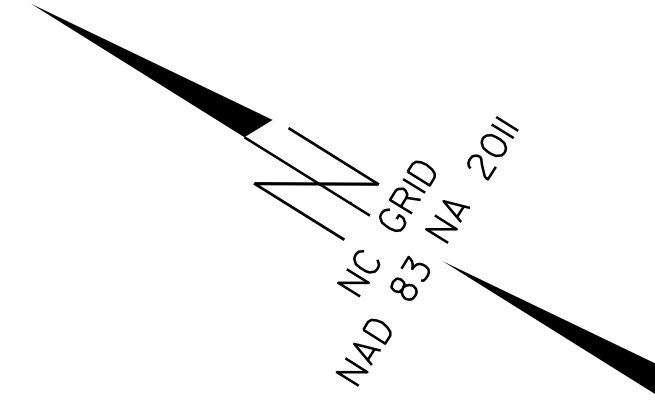

REVISIONS

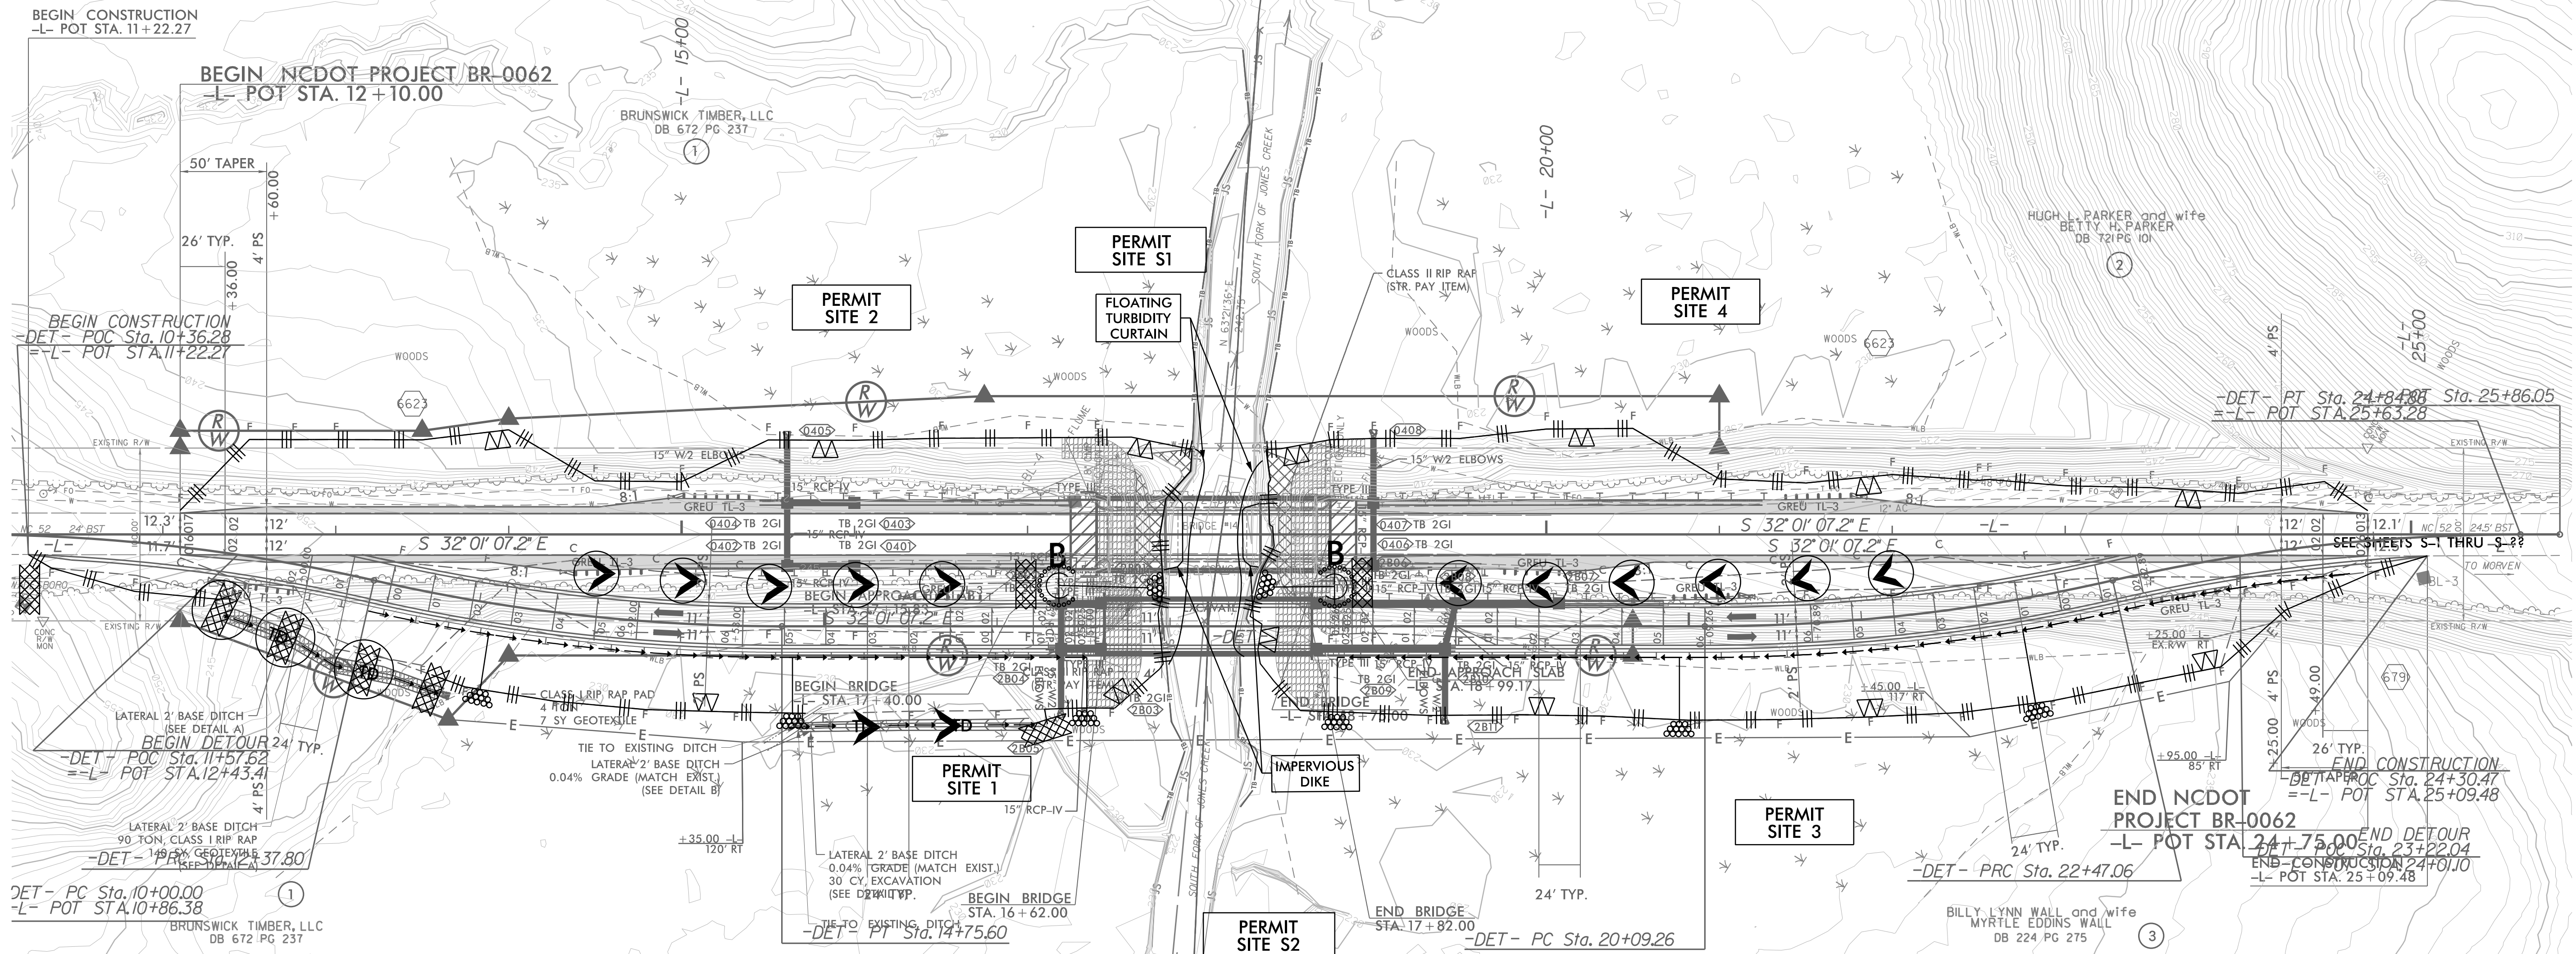

3/12/2024
F:\2013\01_04_EC_psh_CC.dgn
11:58:41 AM