


12/21/2023 1:48:23 PM c:\pwworking\cecom_ds21_na_2020\d0252774\I2513AA_SMU_FPI_100902.dgn

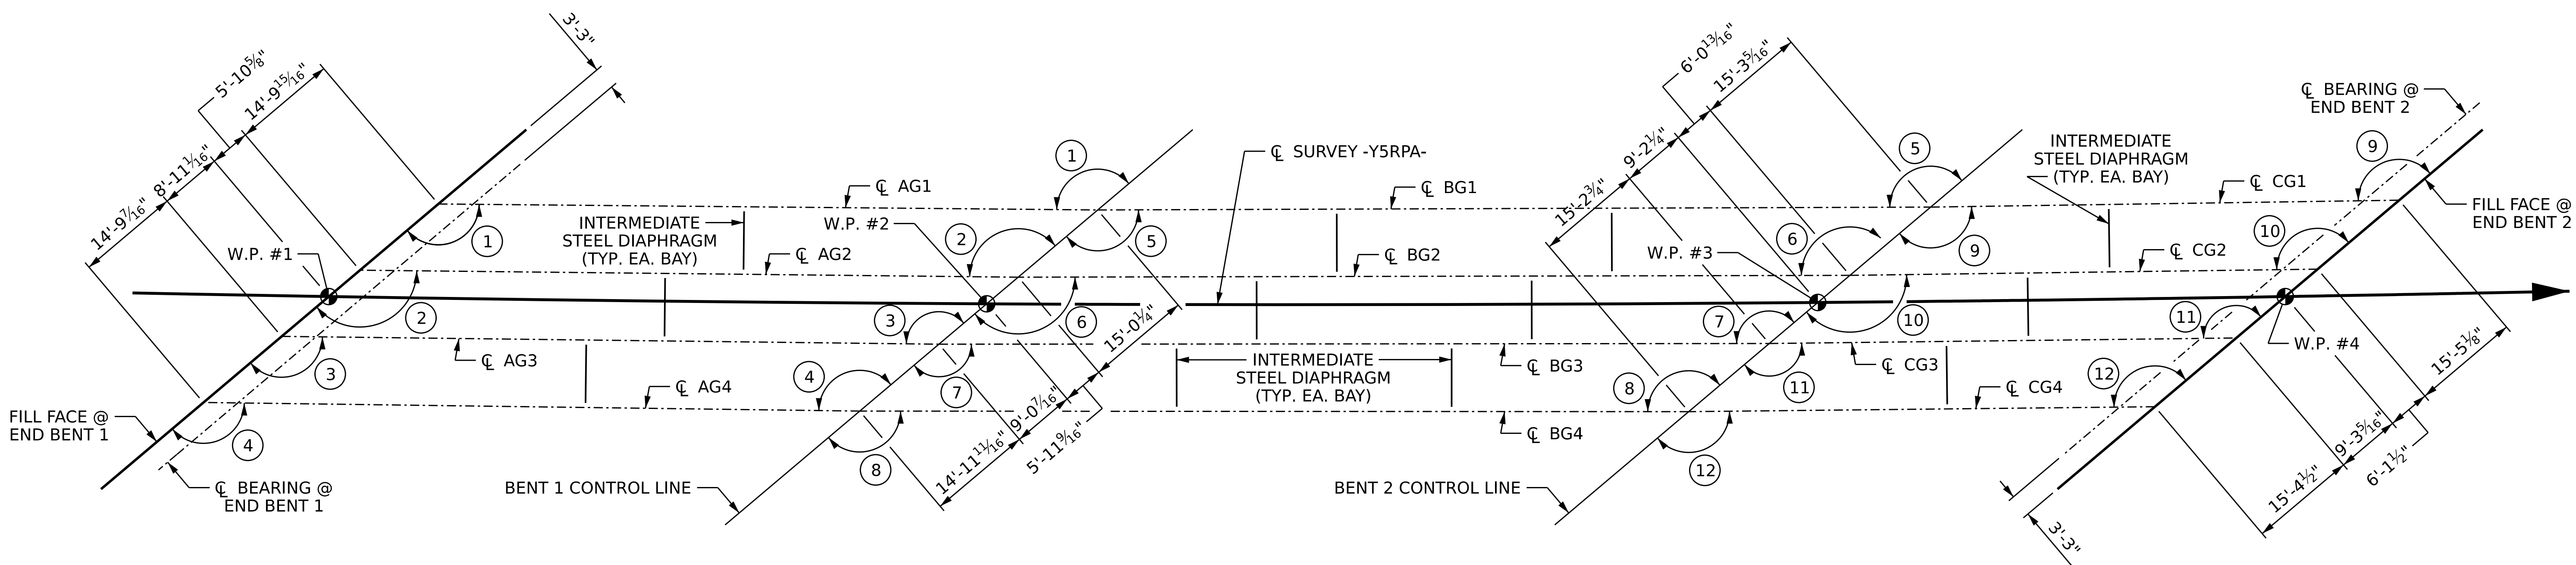

FRAMING PLAN


ANGLES

① 139°-15'-07"	⑦ 139°-49'-24"
② 139°-10'-33"	⑧ 139°-44'-44"
③ 139°-05'-59"	⑨ 140°-36'-50"
④ 139°-01'-27"	⑩ 140°-32'-02"
⑤ 139°-58'-46"	⑪ 140°-27'-15"
⑥ 139°-54'-04"	⑫ 140°-22'-29"

PROJECT NO. I-2513AA/AB
BUNCOMBE COUNTY
 STATION: 20+16.70 -Y5RPA-

STATE OF NORTH CAROLINA
 DEPARTMENT OF TRANSPORTATION
 RALEIGH
 SUPERSTRUCTURE

FRAMING PLAN

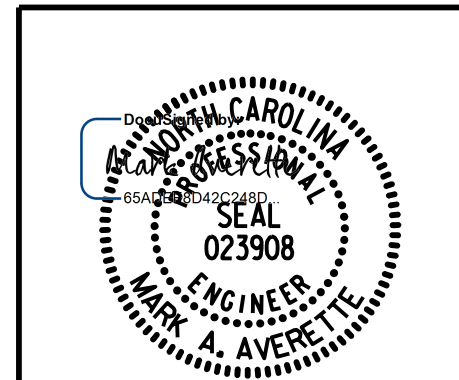

REVISIONS						SHEET NO.
NO.	BY:	DATE:	NO.	BY:	DATE:	5-16
1			3			TOTAL SHEETS
2			4			49

DRAWN BY : T. BANKOVICH DATE : 12-23
 CHECKED BY : M.A. AVERETTE DATE : 12-23
 DESIGN ENGINEER OF RECORD: M.A. AVERETTE DATE : 12-23

**DOCUMENT NOT CONSIDERED FINAL
 UNLESS ALL SIGNATURES COMPLETED**