


TIP PROJECT: P-5720

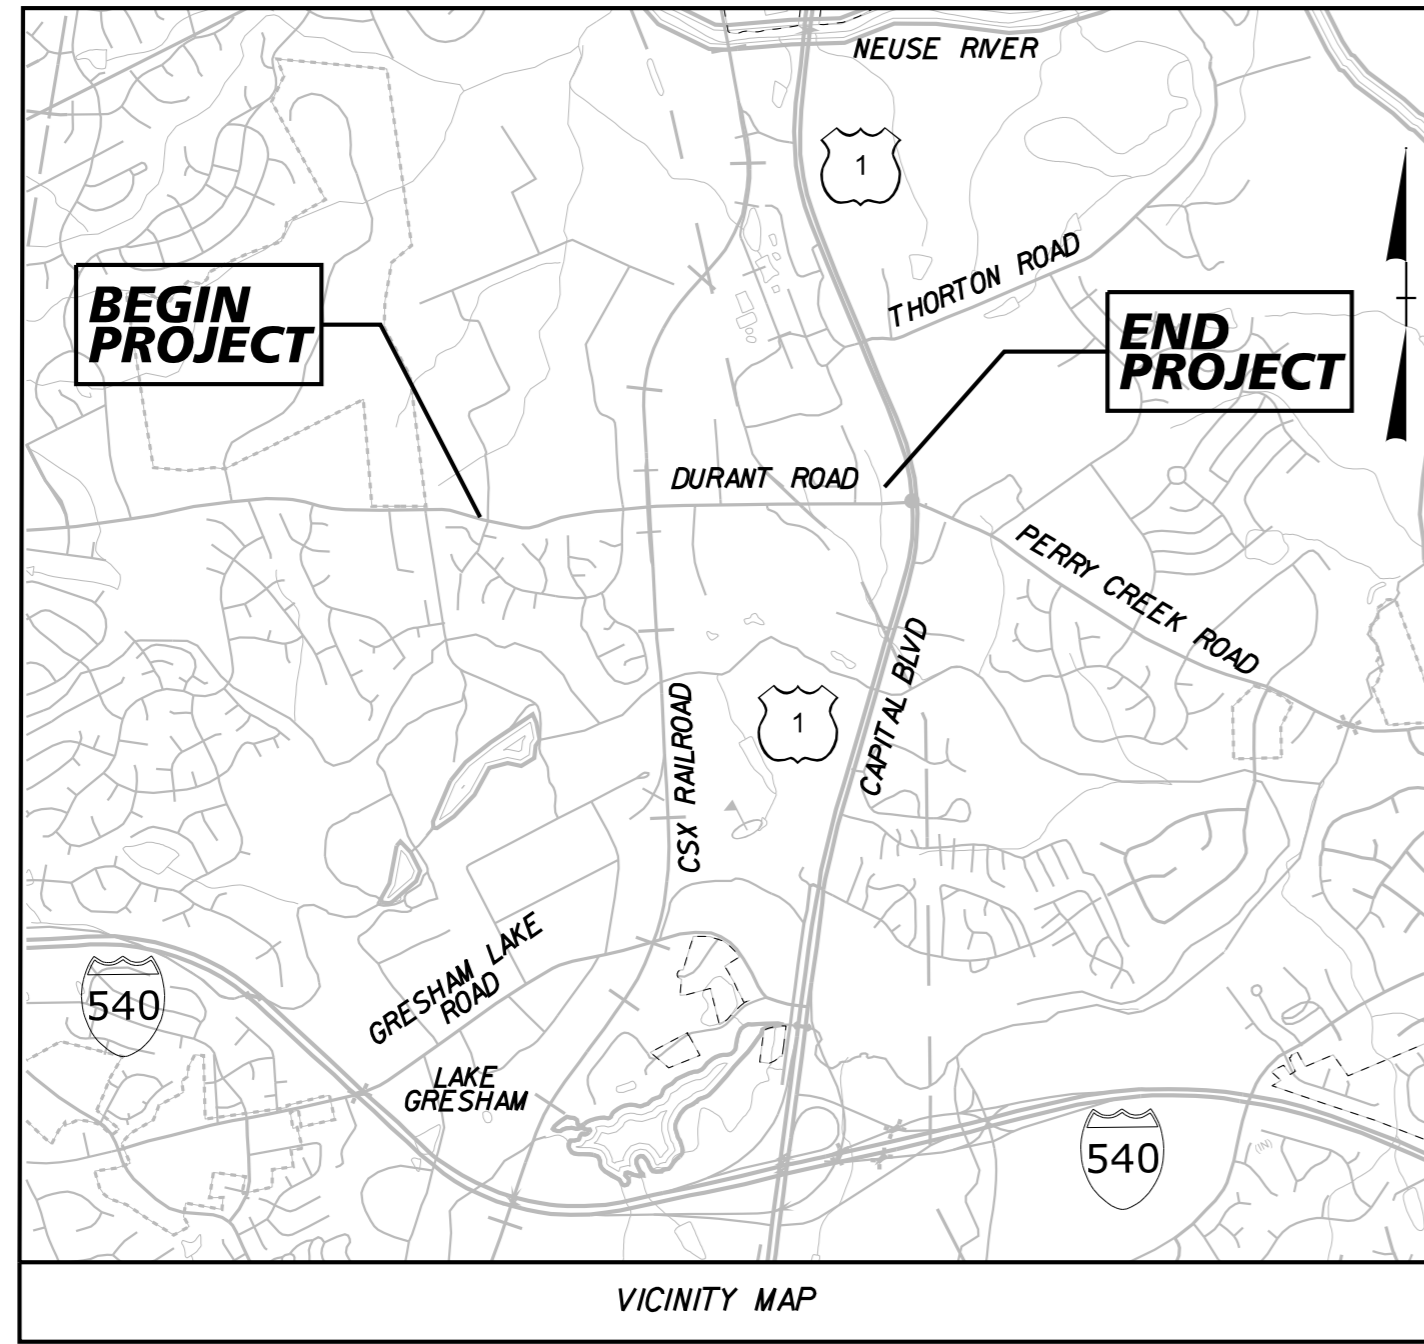


STATE OF NORTH CAROLINA
 DIVISION OF HIGHWAYS
 PLAN FOR PROPOSED
 HIGHWAY EROSION CONTROL
 WAKE COUNTY

STATE	STATE PROJECT REFERENCE NO.	SHEET NO.	TOTAL SHEETS
N.C.	P-5720	EC-1	
STATE PROJ. NO.	F.A. PROJ. NO.	DESCRIPTION	
46932.1.1		PE	

LOCATION: PROPOSED GRADE-SEPARATION OF DURANT ROAD (SR 2006) OVER CSX S LINE RAILROAD IN RALEIGH


TYPE OF WORK: GRADING, DRAINAGE, PAVING, RETAINING WALLS, STRUCTURE AND SIGNALS

CLEARING ON THIS PROJECT SHALL BE PERFORMED TO THE LIMITS ESTABLISHED BY METHOD III

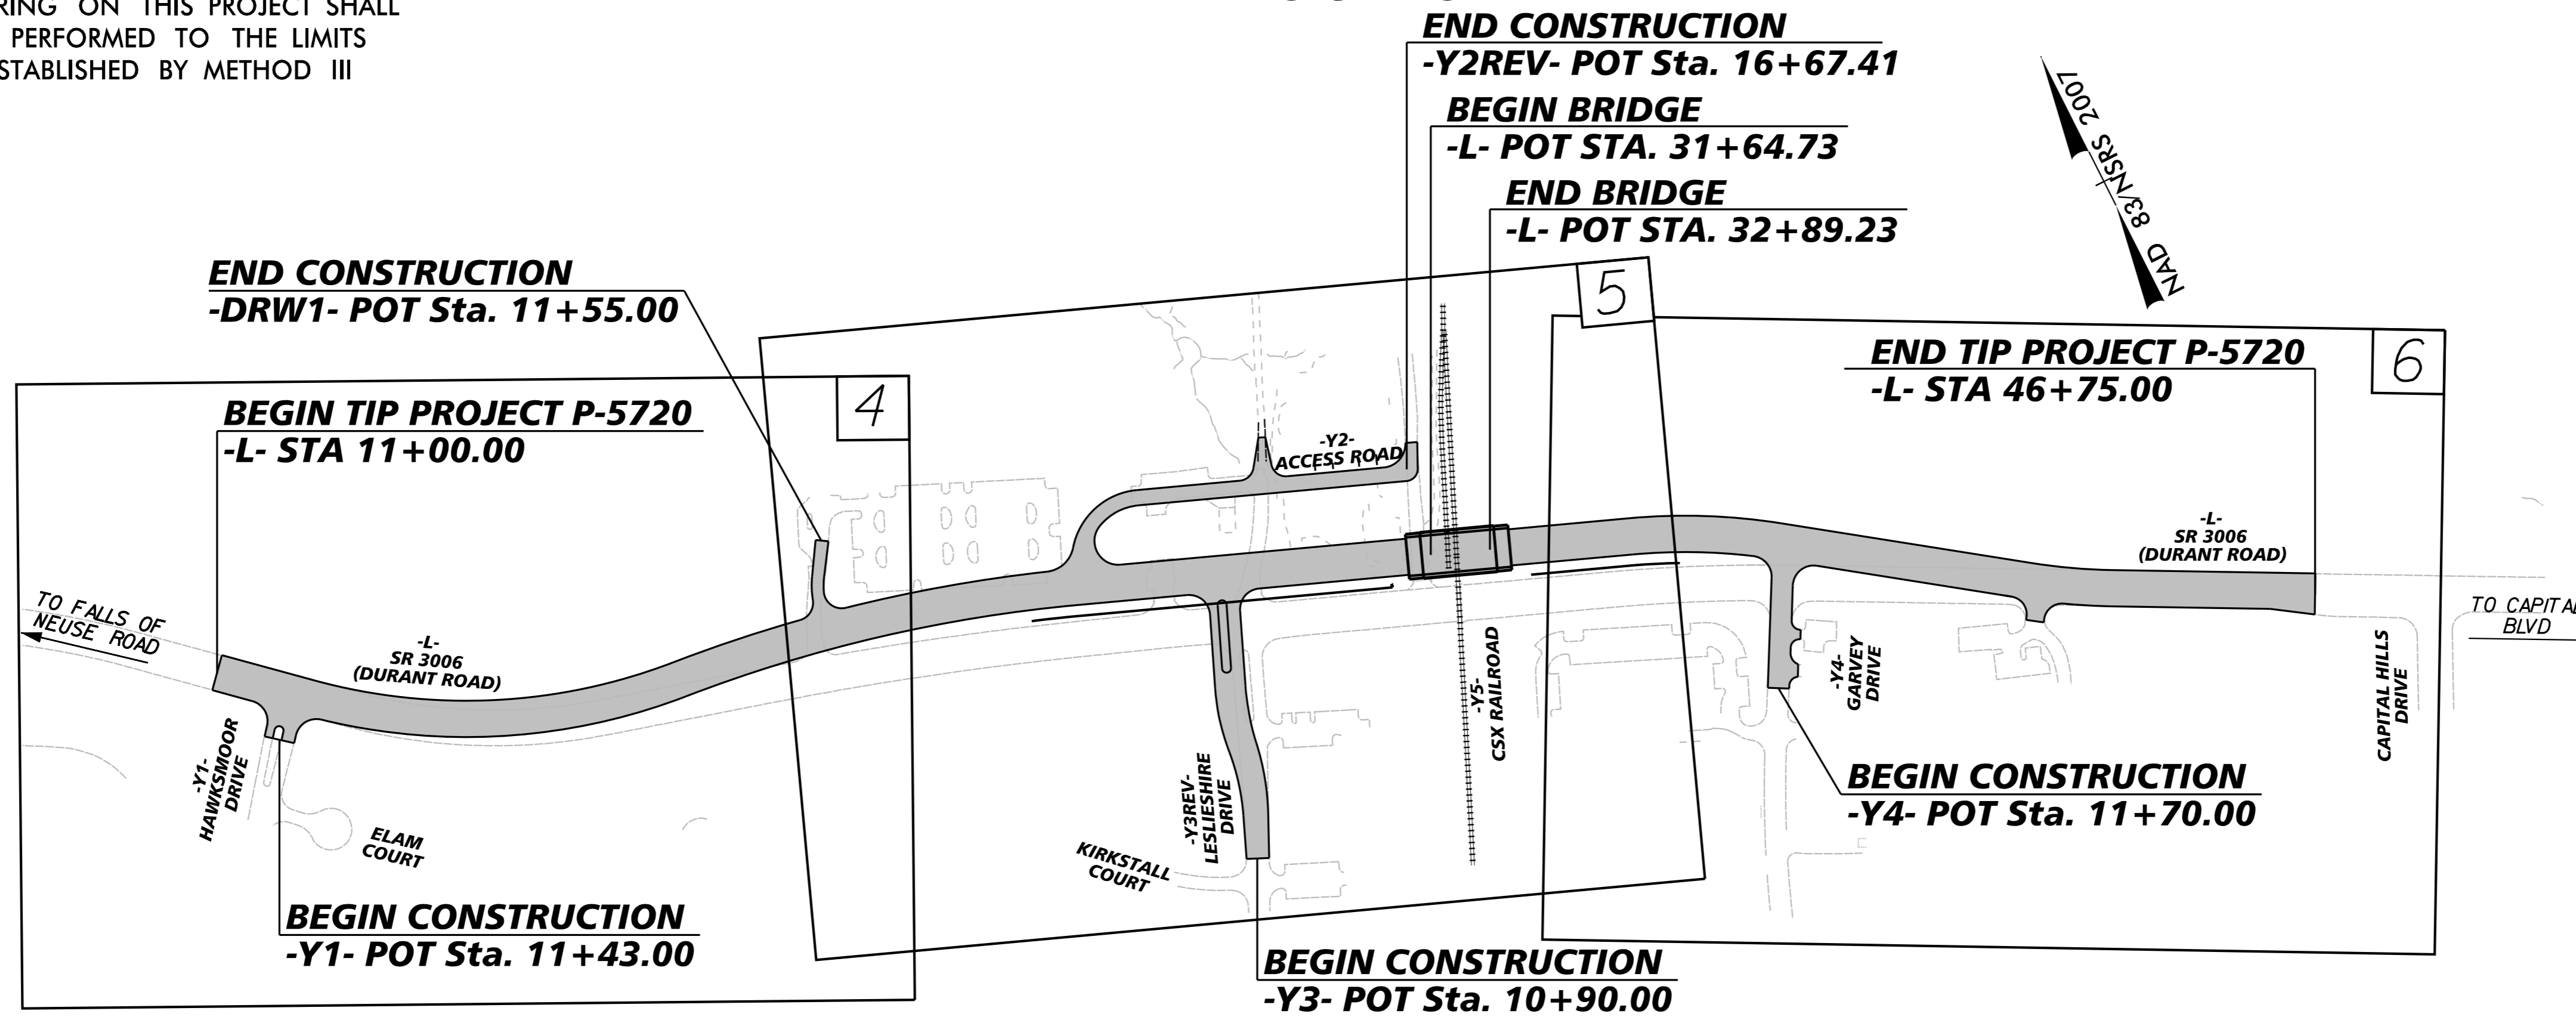

THIS PROJECT CONTAINS EROSION CONTROL PLANS FOR CLEARING AND GRUBBING PHASE OF CONSTRUCTION.

THIS PROJECT HAS BEEN DESIGNED TO SENSITIVE WATERSHED STANDARDS.

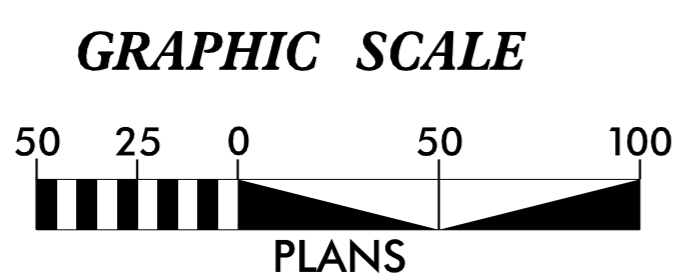

THESE EROSION AND SEDIMENT CONTROL PLANS COMPLY WITH THE APPLICABLE REGULATIONS SET FORTH BY THE NCG-010000 GENERAL CONSTRUCTION PERMIT EFFECTIVE APRIL 1, 2019 AND ISSUED BY THE NORTH CAROLINA DEPARTMENT OF ENVIRONMENTAL QUALITY DIVISION OF WATER RESOURCES.

Kimley » Horn

Prepared in the Office of:
Kimley-Horn
 421 Fayetteville Street, Suite 600
 Raleigh, NC 27601

Designed by:
VANCE BLANTON 3708
NAME LEVEL III CERTIFICATION NO.

Roadway Standard Drawings
 The "Roadway Standard Drawings"- Roadway Design Unit - N. C. Department of Transportation - Raleigh, N. C., dated January 2024 and the latest revision thereto are applicable to this project and by reference hereby are considered a part of these plans.