


TIP PROJECT: HB-0003

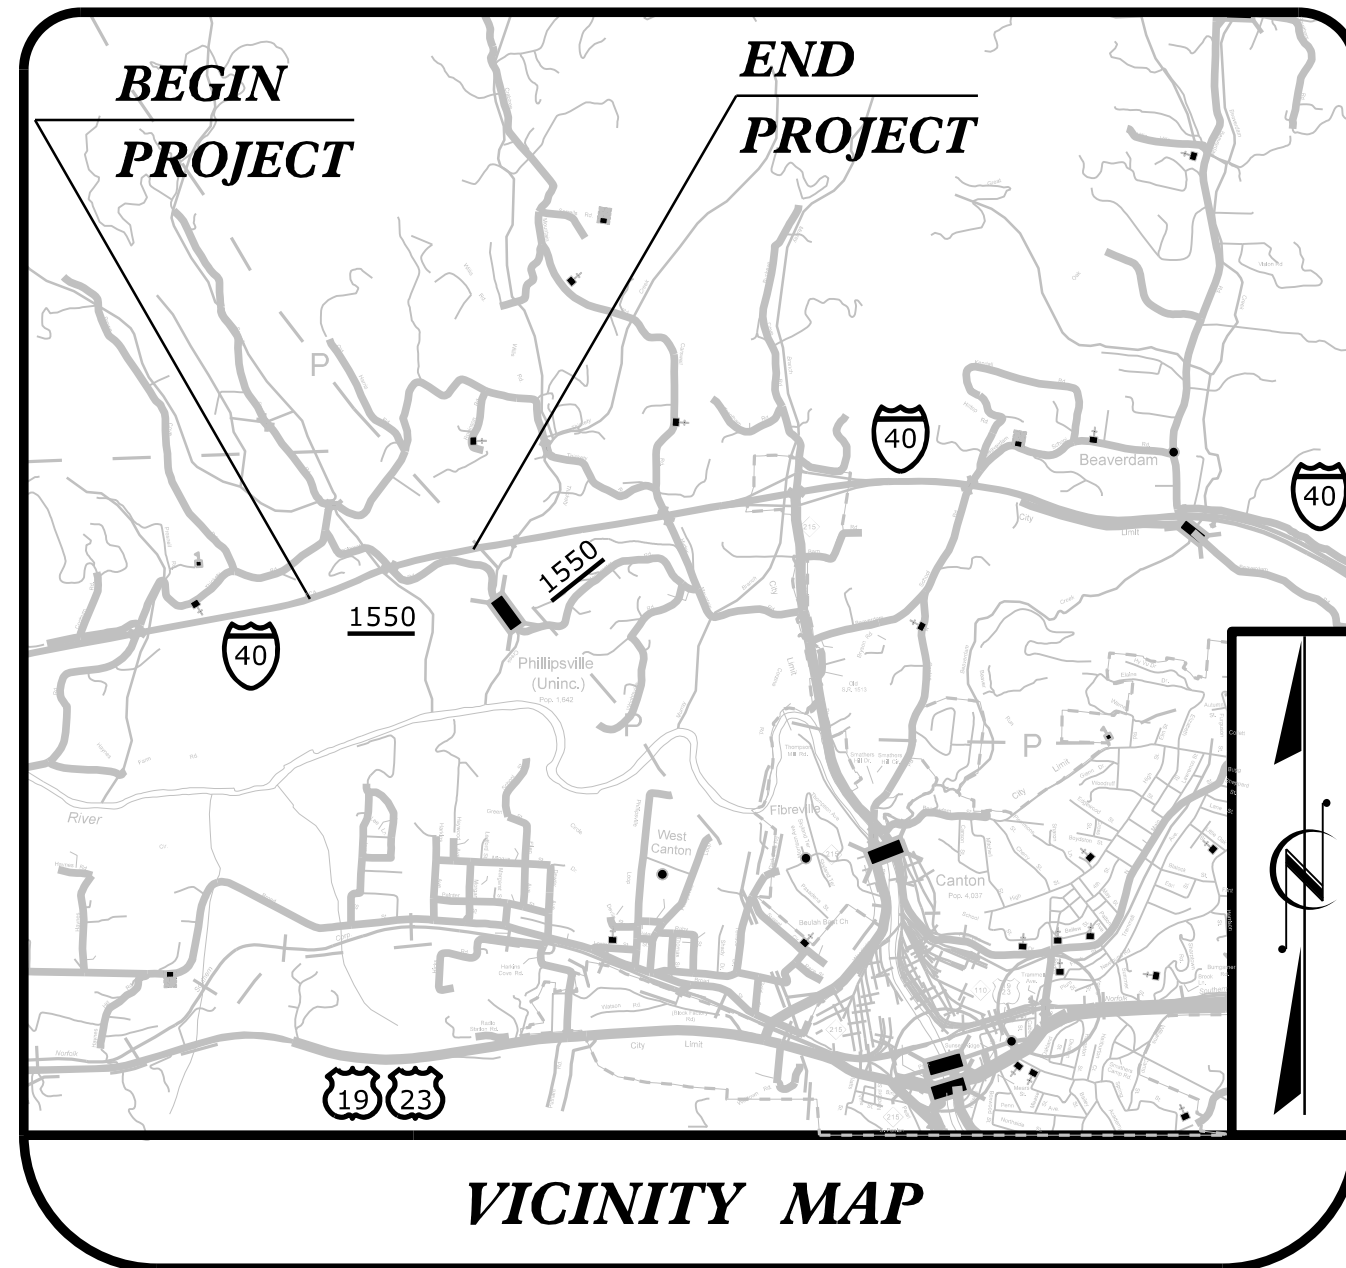



STATE OF NORTH CAROLINA
 DIVISION OF HIGHWAYS
 PLAN FOR PROPOSED
 HIGHWAY EROSION CONTROL
HAYWOOD COUNTY

LOCATION: BRIDGE 239 ON I-40 OVER SR1550
 (INCINERATOR ROAD)

TYPE OF WORK: GRADING, DRAINAGE, PAVING, & STRUCTURE.

STATE	STATE PROJECT REFERENCE NO.	SHEET NO.	TOTAL SHEETS
N.C.	HB-0003	EC-1	
STATE PROJ. NO.	F.A. PROJ. NO.	DESCRIPTION	

THIS PROJECT CONTAINS
 EROSION CONTROL PLANS
 FOR CLEARING AND
 GRUBBING PHASE OF
 CONSTRUCTION.

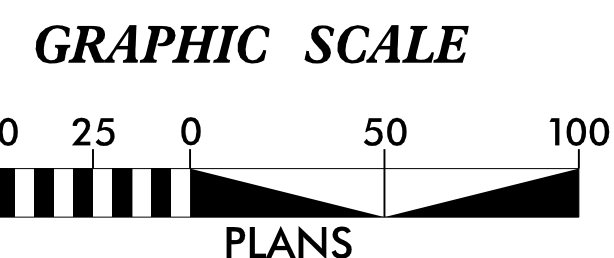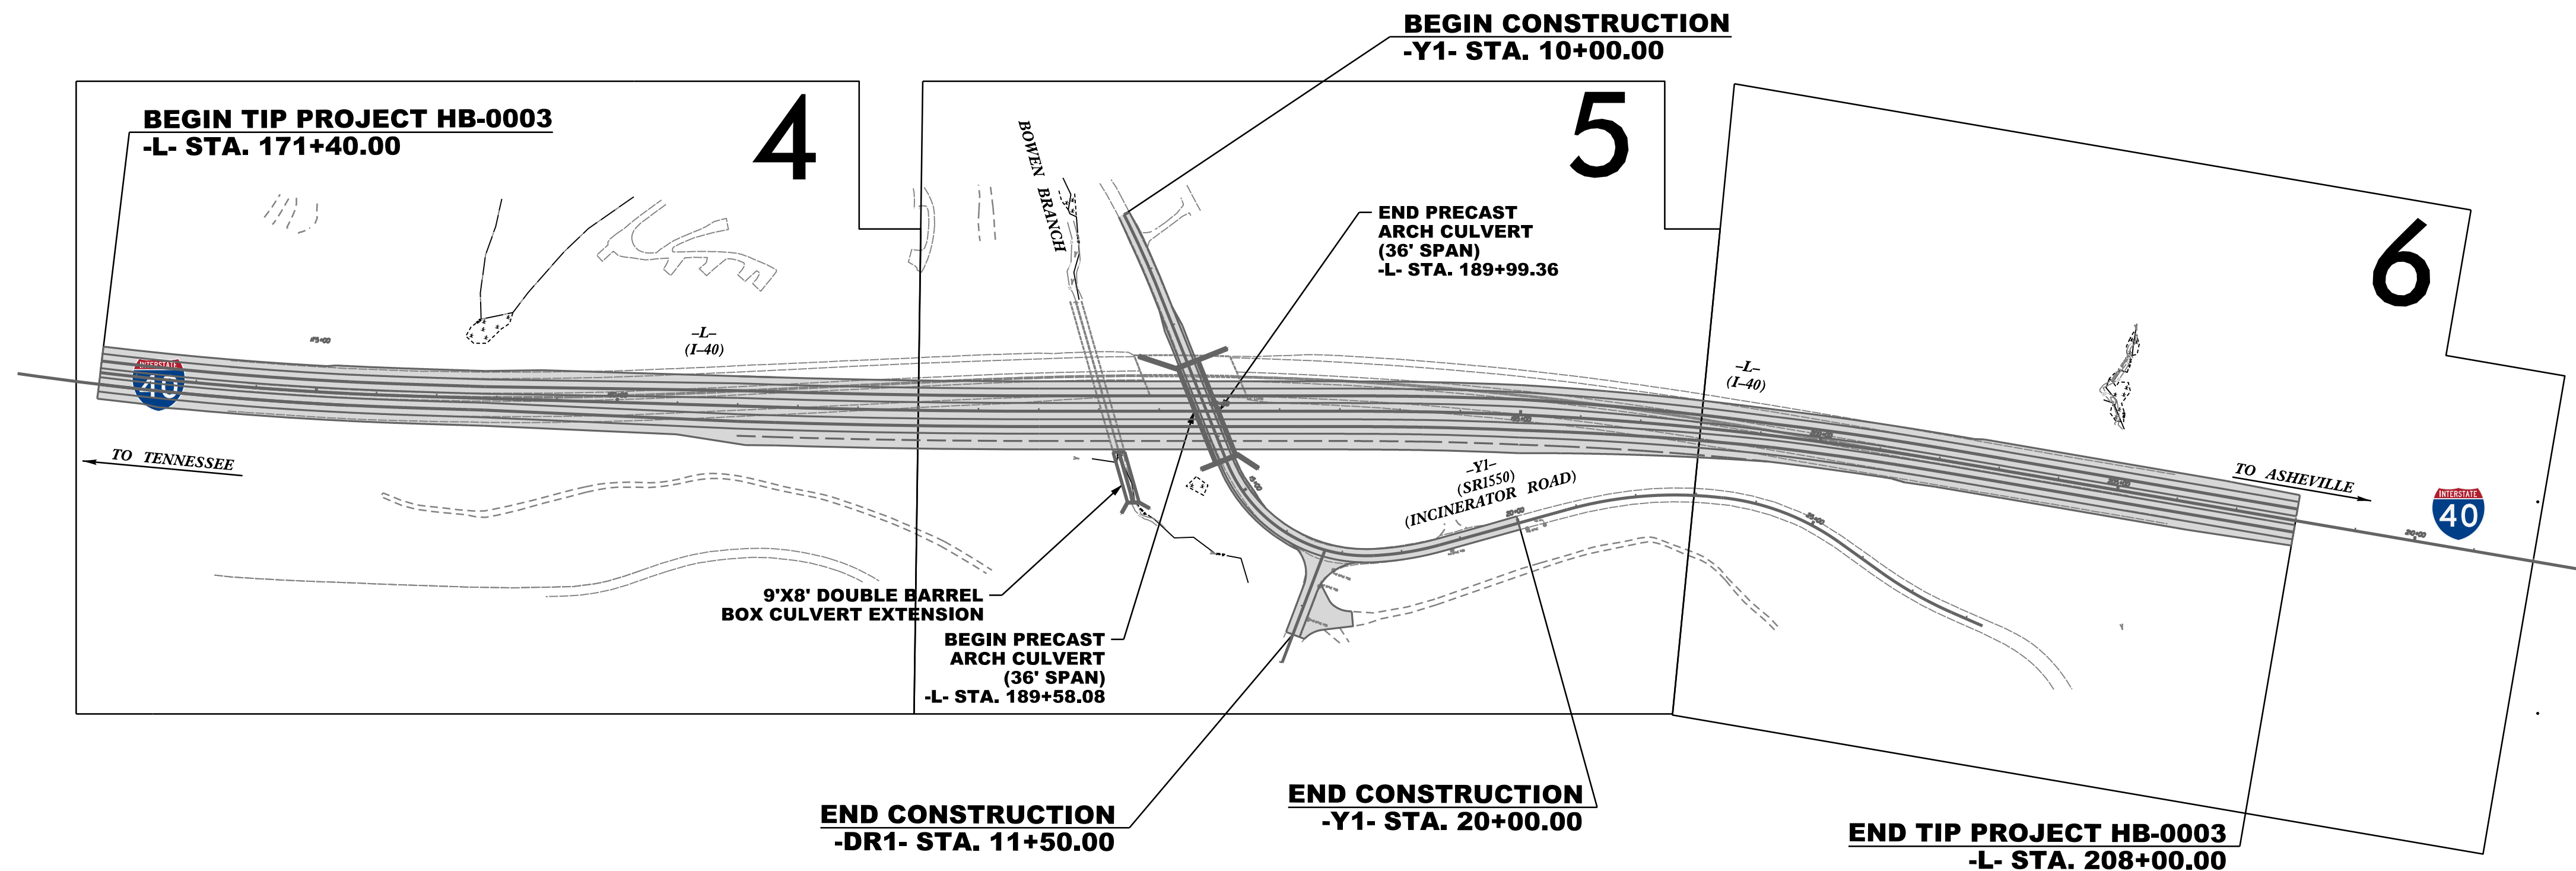

THESE EROSION AND SEDIMENT CONTROL PLANS COMPLY WITH
 THE APPLICABLE REGULATIONS SET FORTH BY THE NCG-010000
 GENERAL CONSTRUCTION PERMIT EFFECTIVE APRIL 1, 2019
 AND ISSUED BY THE NORTH CAROLINA DEPARTMENT OF
 ENVIRONMENTAL QUALITY DIVISION OF WATER RESOURCES.



1223 JONES FRANKLIN ROAD
 RALEIGH, N.C. 27606
 License No. E-0377
 Tel. 919 851 8077
 Fax 919 851 8107

Prepared in the Office of:
WETHERILL ENGINEERING, INC.
 1223 JONES FRANKLIN ROAD
 RALEIGH, NC 27606

Designed by:
KATIE ESTEP **4485**
NAME LEVEL III CERTIFICATION NO.

Roadway Standard Drawings

The "Roadway Standard Drawings"- Roadway Design Unit - N. C. Department of Transportation - Raleigh, N. C., dated January 2024 and the latest revision thereto are applicable to this project and by reference hereby are considered a part of these plans.