
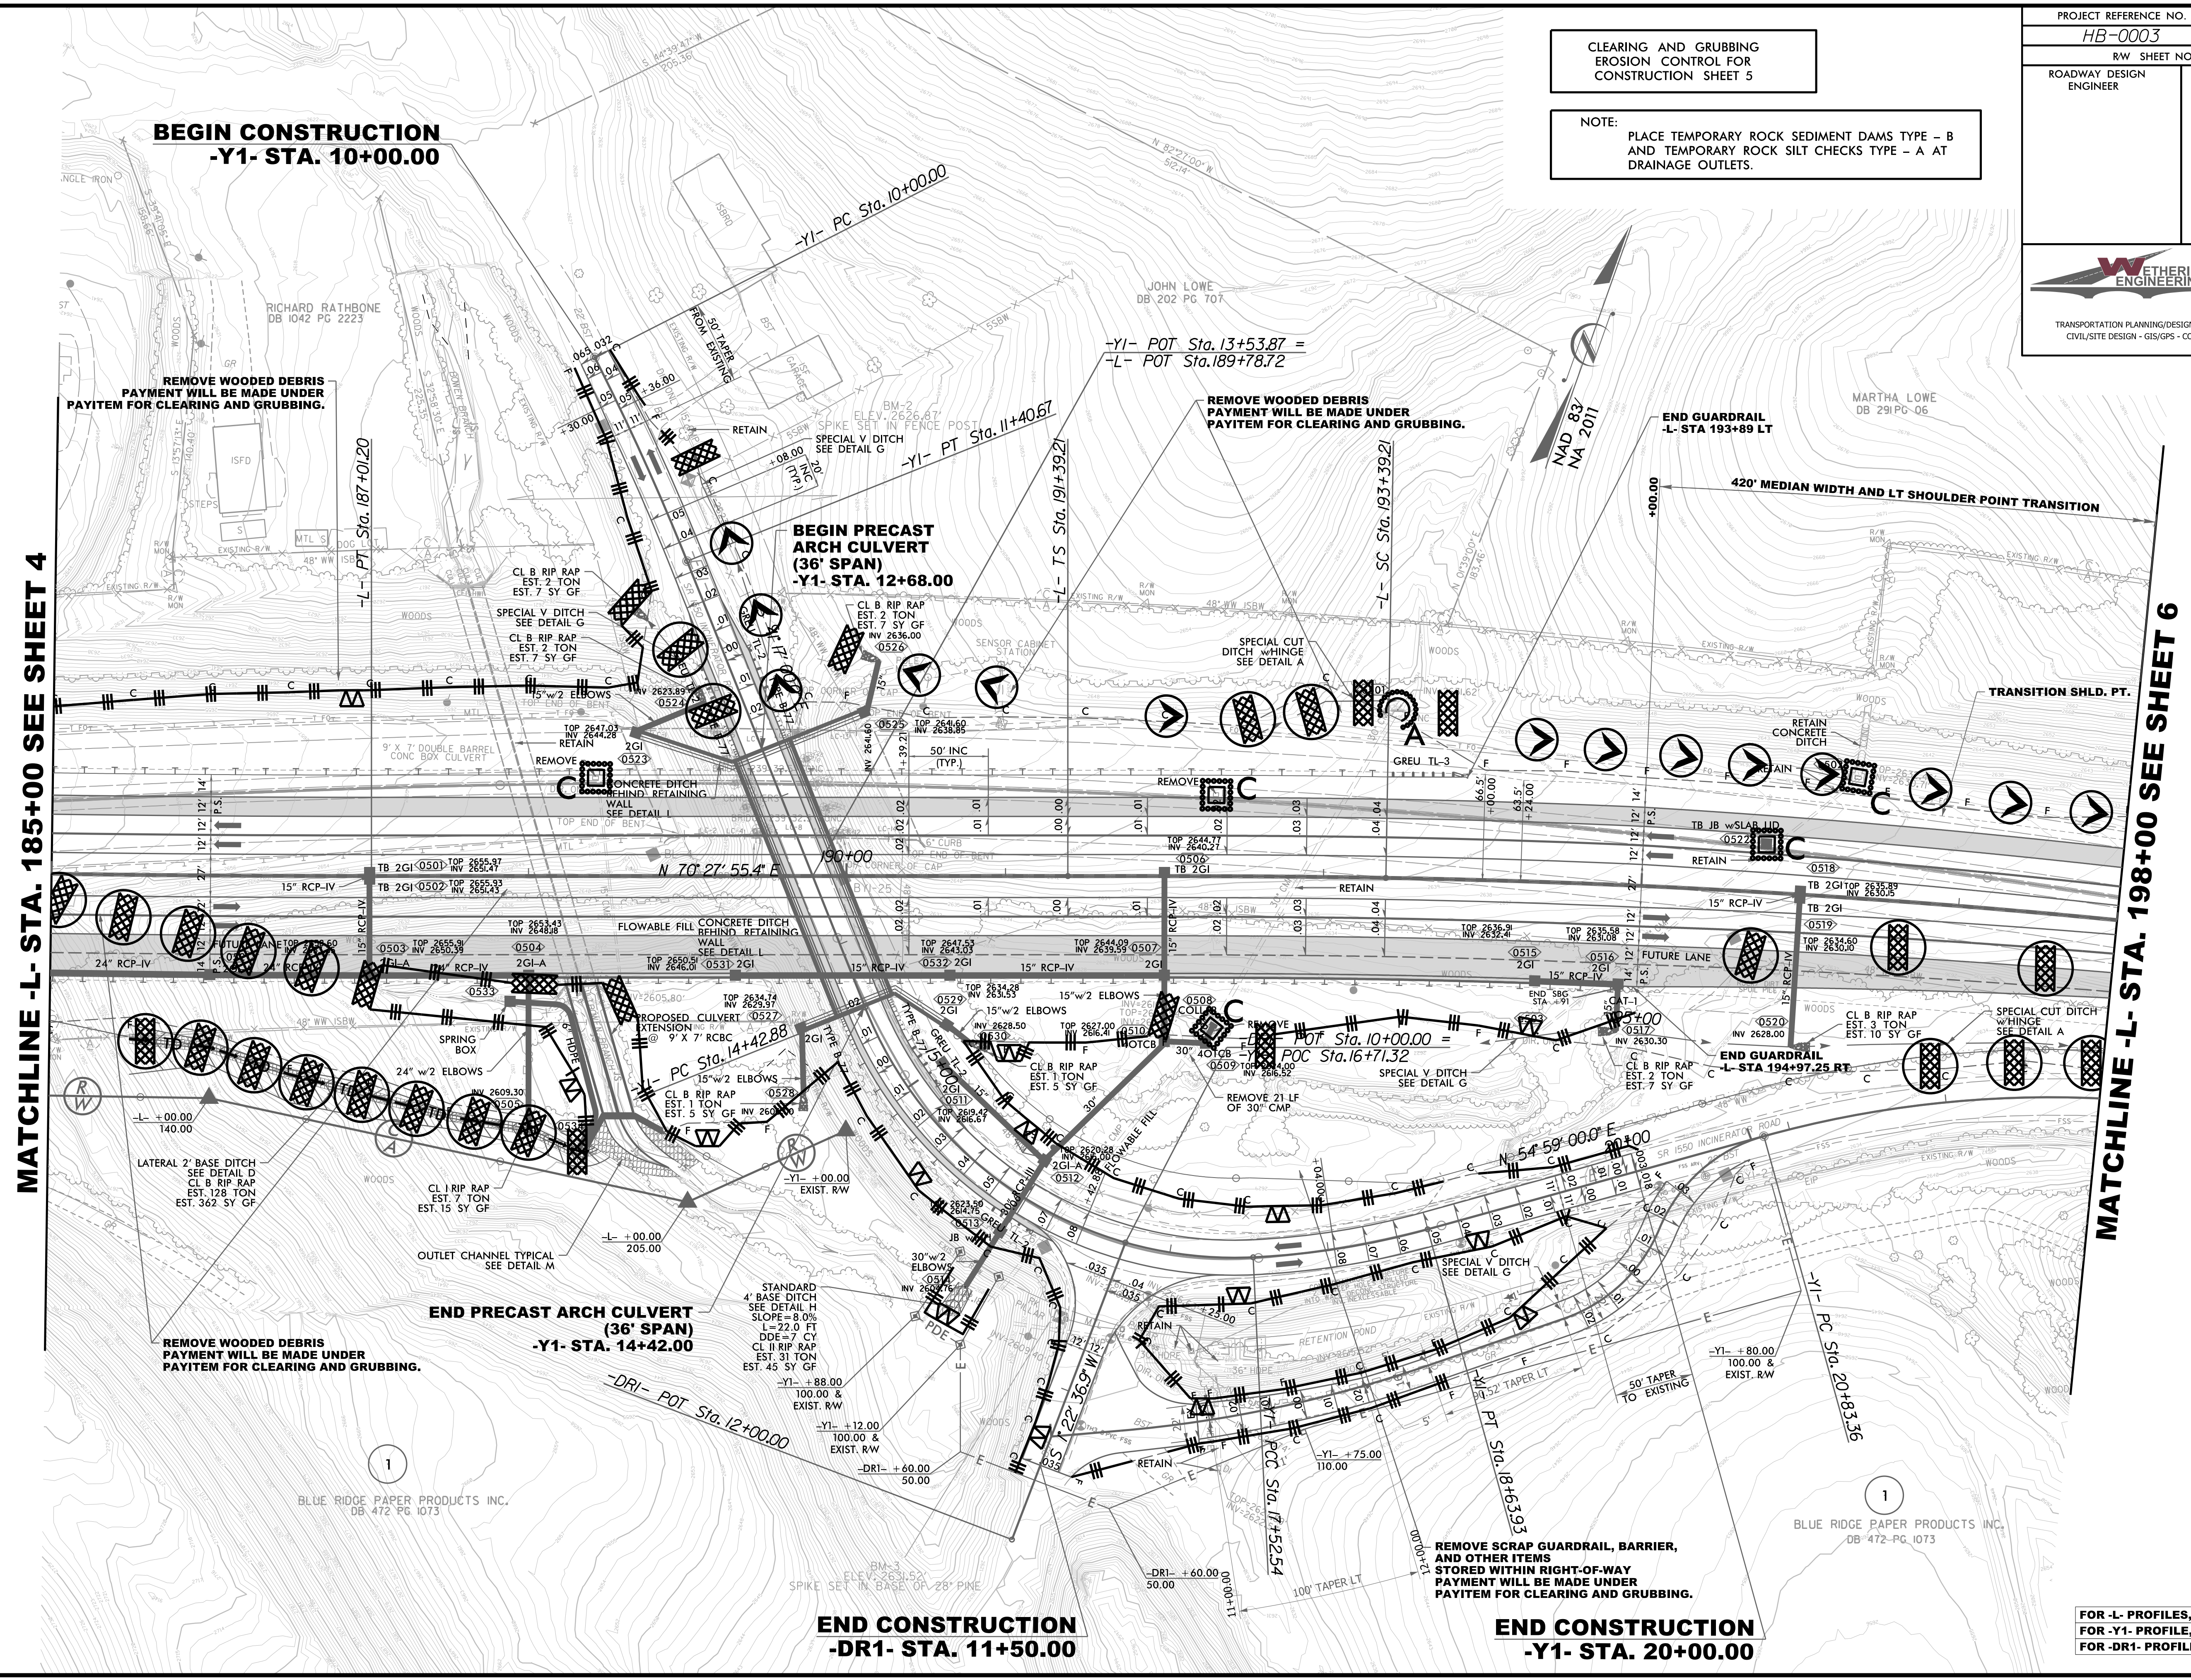


PROJECT REFERENCE NO. <b>HB-0003</b>	SHEET NO. <b>EC-5/CONST.5</b>
RW SHEET NO.	
ROADWAY DESIGN ENGINEER	HYDRAULICS ENGINEER
	
1223 Jones Franklin Rd. Raleigh, N.C. 27606 License No. F-0377 Bus: 919 851 8077 Fax: 919 851 8107	
TRANSPORTATION PLANNING/DESIGN - BRIDGE/STRUCTURE DESIGN CIVIL/SITE DESIGN - GIS/GPS - CONSTRUCTION OBSERVATION	

CLEARING AND GRUBBING  
EROSION CONTROL FOR  
CONSTRUCTION SHEET 5

NOTE:  
PLACE TEMPORARY ROCK SEDIMENT DAMS TYPE - B  
AND TEMPORARY ROCK SILT CHECKS TYPE - A AT  
DRAINAGE OUTLETS.



MATCHLINE -L- STA. 185+00 SEE SHEET 4

MATCHLINE -L- STA. 198+00 SEE SHEET 6

REVISIONS

11/7/2023 10:40:03.EC.CG.05.dgn

FOR -L- PROFILES, SEE SHEET NO. 8  
FOR -Y1- PROFILE, SEE SHEET NO. 10  
FOR -DR1- PROFILE, SEE SHEET NO. 10