
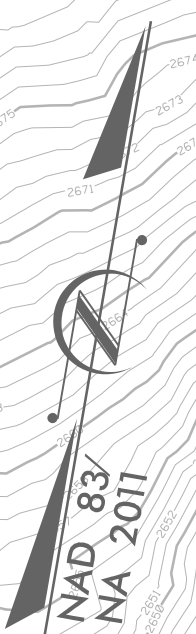


CLEARING AND GRUBBING
EROSION CONTROL FOR
CONSTRUCTION SHEET 6


NOTE:
PLACE TEMPORARY ROCK SEDIMENT DAMS TYPE - B
AND TEMPORARY ROCK SILT CHECKS TYPE - A AT
DRAINAGE OUTLETS.

PROJECT REFERENCE NO. HB-0003	SHEET NO. EC-6/CONST.6
RW SHEET NO.	
ROADWAY DESIGN ENGINEER	HYDRAULICS ENGINEER
	
1223 Jones Franklin Rd. Raleigh, N.C. 27606 License No. F-0377 Bus: 919 851 8077 Fax: 919 851 8107	
TRANSPORTATION PLANNING/DESIGN - BRIDGE/STRUCTURE DESIGN CIVIL/SITE DESIGN - GIS/GPS - CONSTRUCTION OBSERVATION	



MATCHLINE -L- STA. 198+00 SEE SHEET 5

REVISIONS

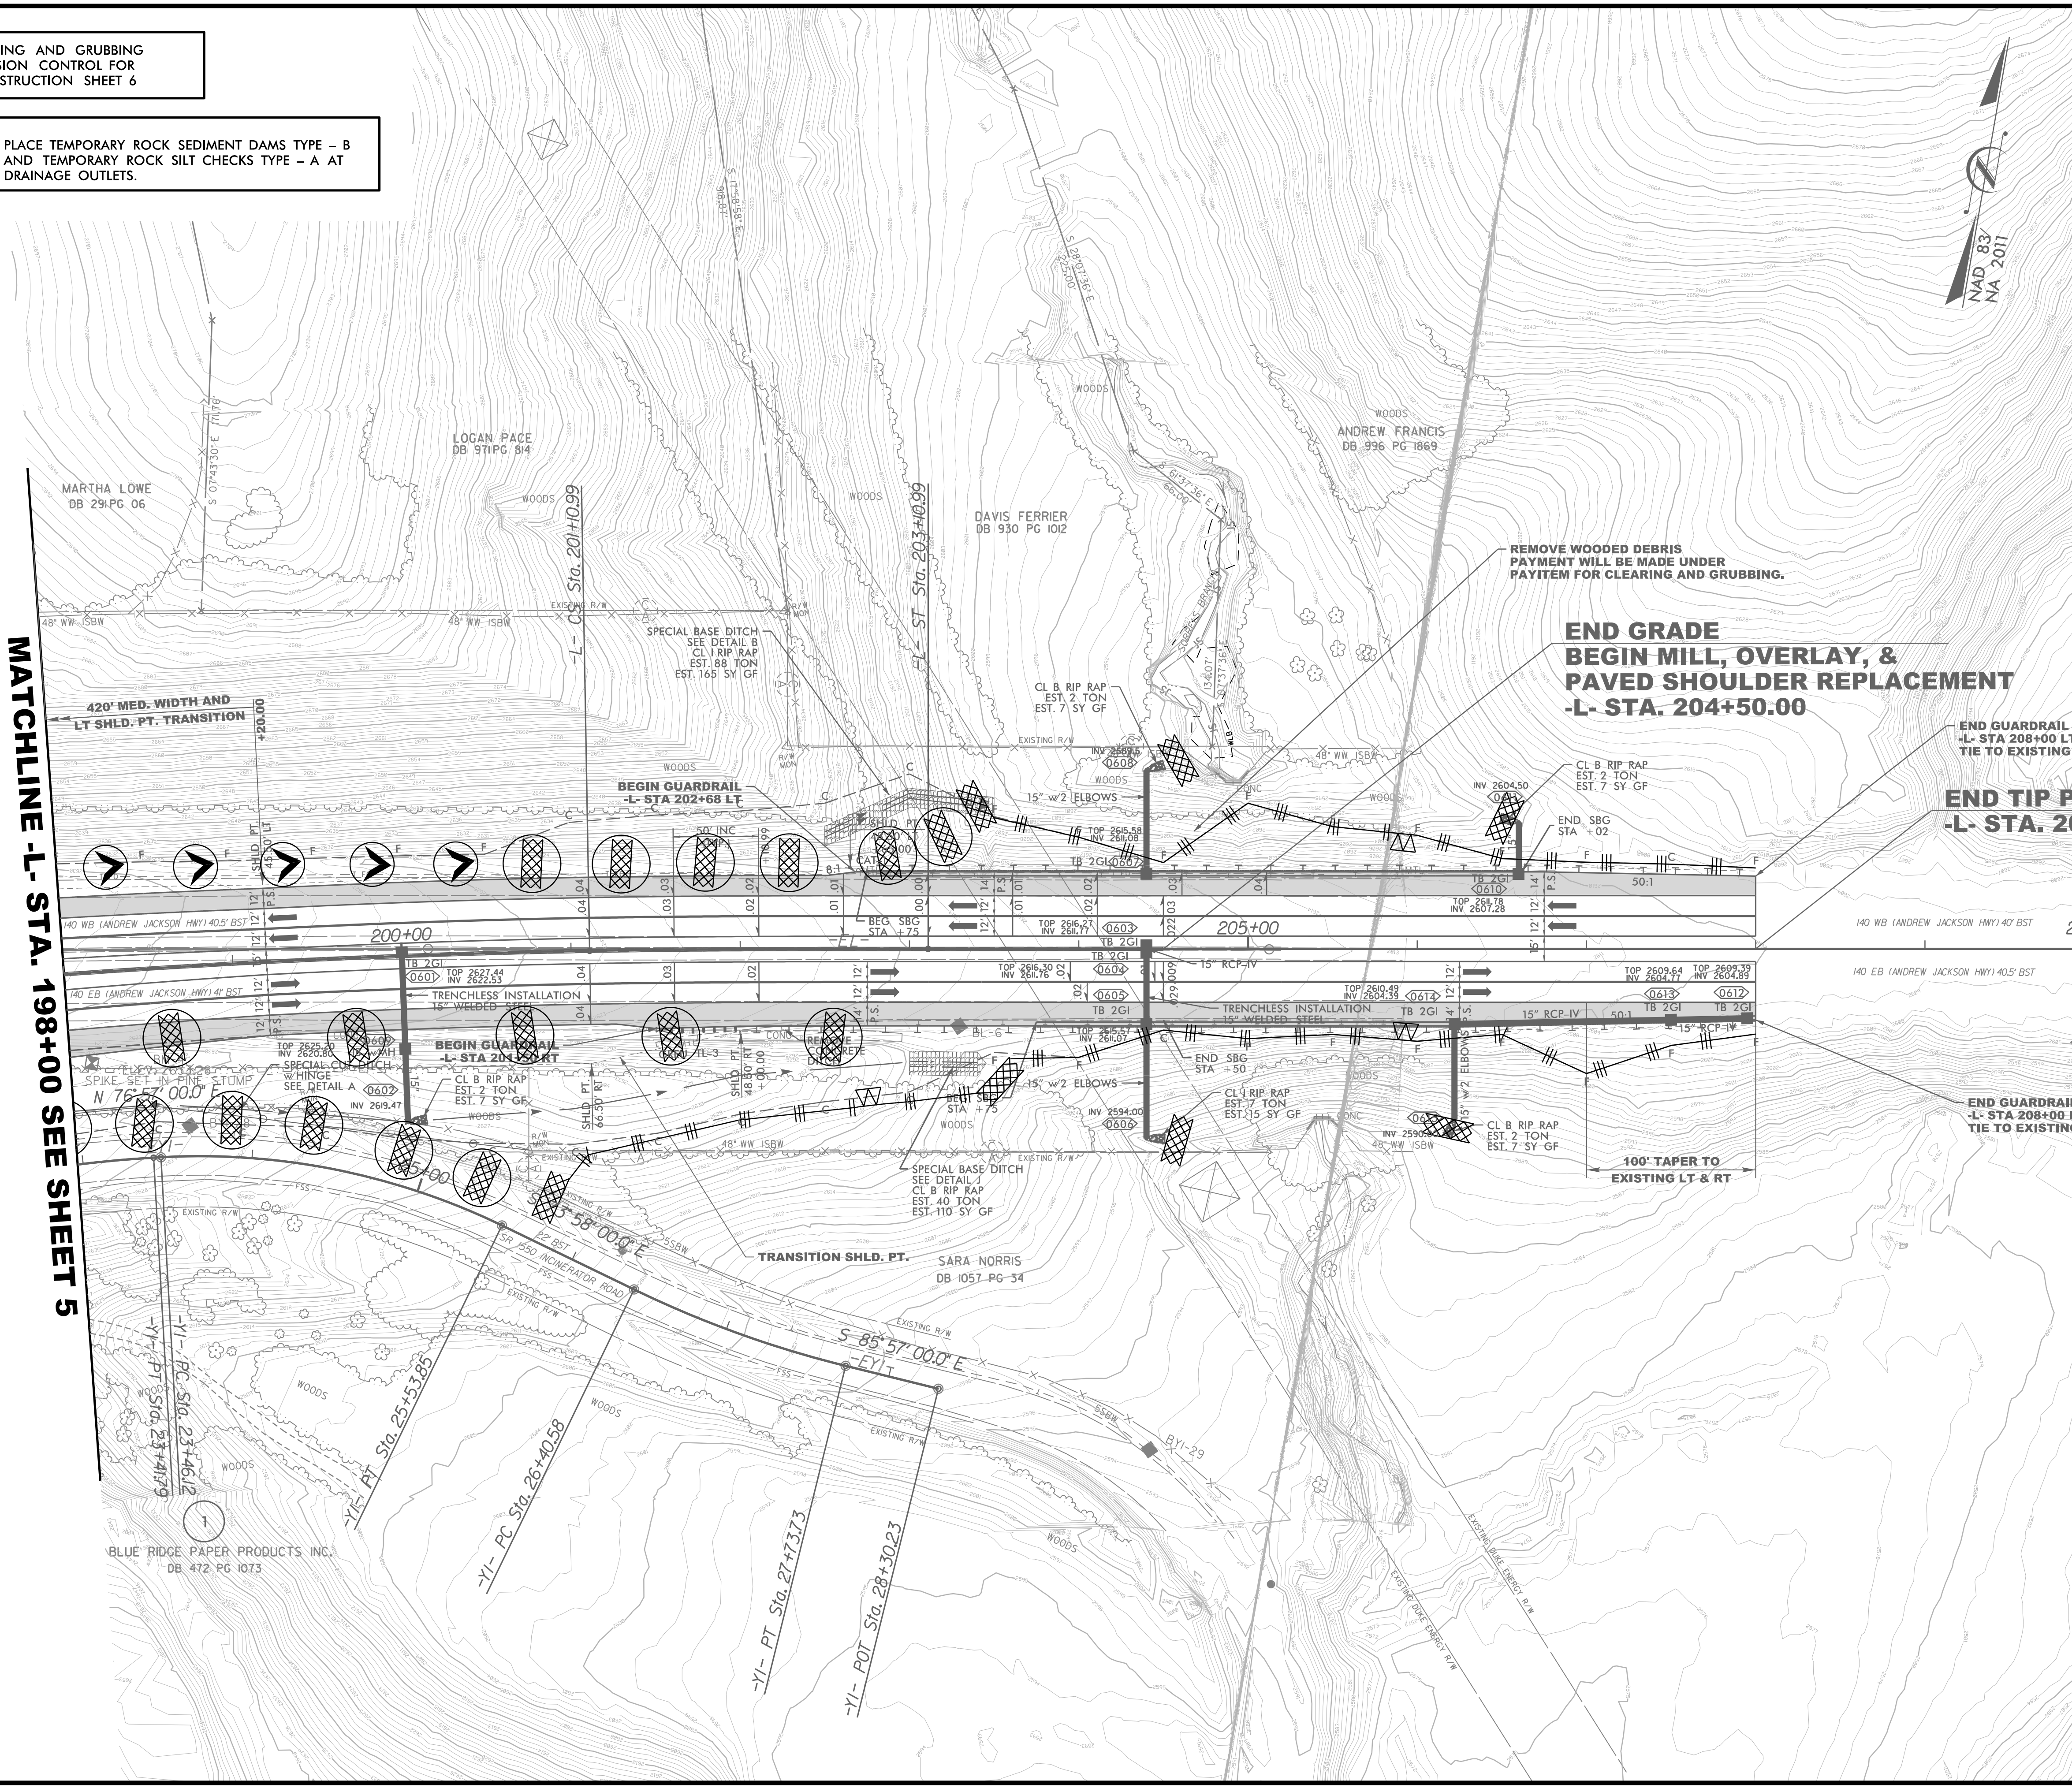

REMOVE WOODED DEBRIS
PAYMENT WILL BE MADE UNDER
PAYITEM FOR CLEARING AND GRUBBING.

**END GRADE
BEGIN MILL, OVERLAY, &
PAVED SHOULDER REPLACEMENT
-L- STA. 204+50.00**

END GUARDRAIL
-L- STA 208+00 LT
TIE TO EXISTING GUARDRAIL

**END TIP PROJECT HB-0003
-L- STA. 208+00.00**

END GUARDRAIL
-L- STA 208+00 RT
TIE TO EXISTING GUARDRAIL

100' TAPER TO
EXISTING LT & RT

FOR -L- PROFILES, SEE SHEET NO. 9

4/11/2024 HB0003_EC.CG.06.dgn
11:58:00 AM