


STATE	STATE PROJECT REFERENCE NO.	SHEET NO.	TOTAL SHEETS
N.C.	HB-0004	EC-1	
STATE PROJ. NO.	F.A. PROJ. NO.	DESCRIPTION	

THIS PROJECT CONTAINS EROSION CONTROL PLANS FOR CLEARING AND GRUBBING PHASE OF CONSTRUCTION.



STATE OF NORTH CAROLINA
 DIVISION OF HIGHWAYS
 PLAN FOR PROPOSED
 HIGHWAY EROSION CONTROL
HAYWOOD COUNTY

LOCATION: REPLACE BRIDGE NO. 243 OVER NC 215
 (CHAMPION DRIVE)

TYPE OF WORK: GRADING, DRAINAGE, PAVING & STRUCTURES

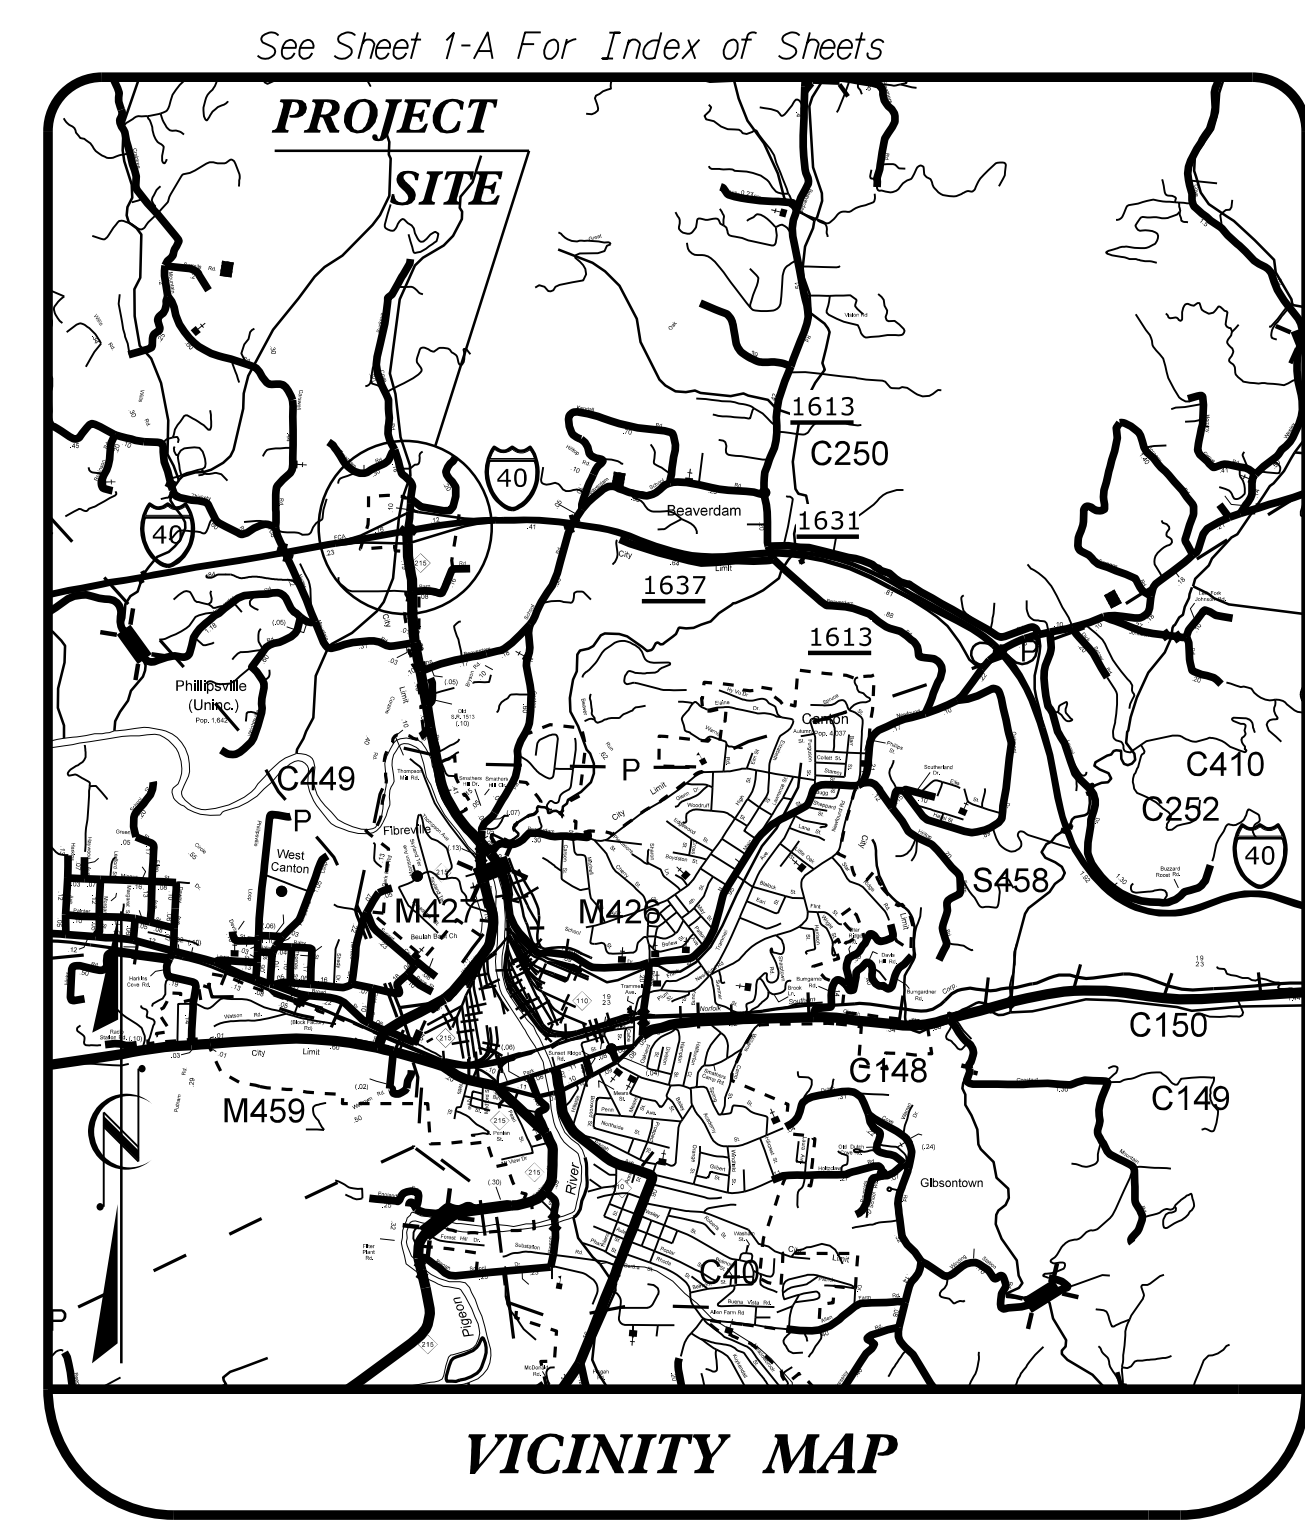

BEGIN TIP PROJECT HB-0004
 -L- STA. 238 + 50.00

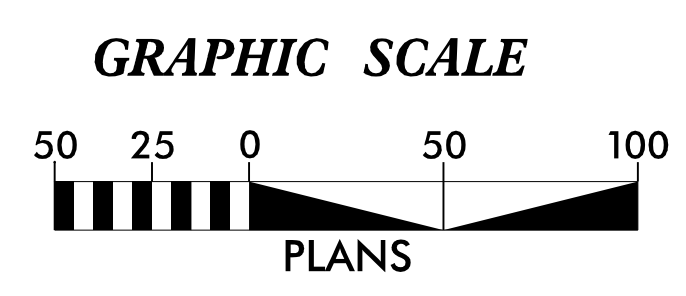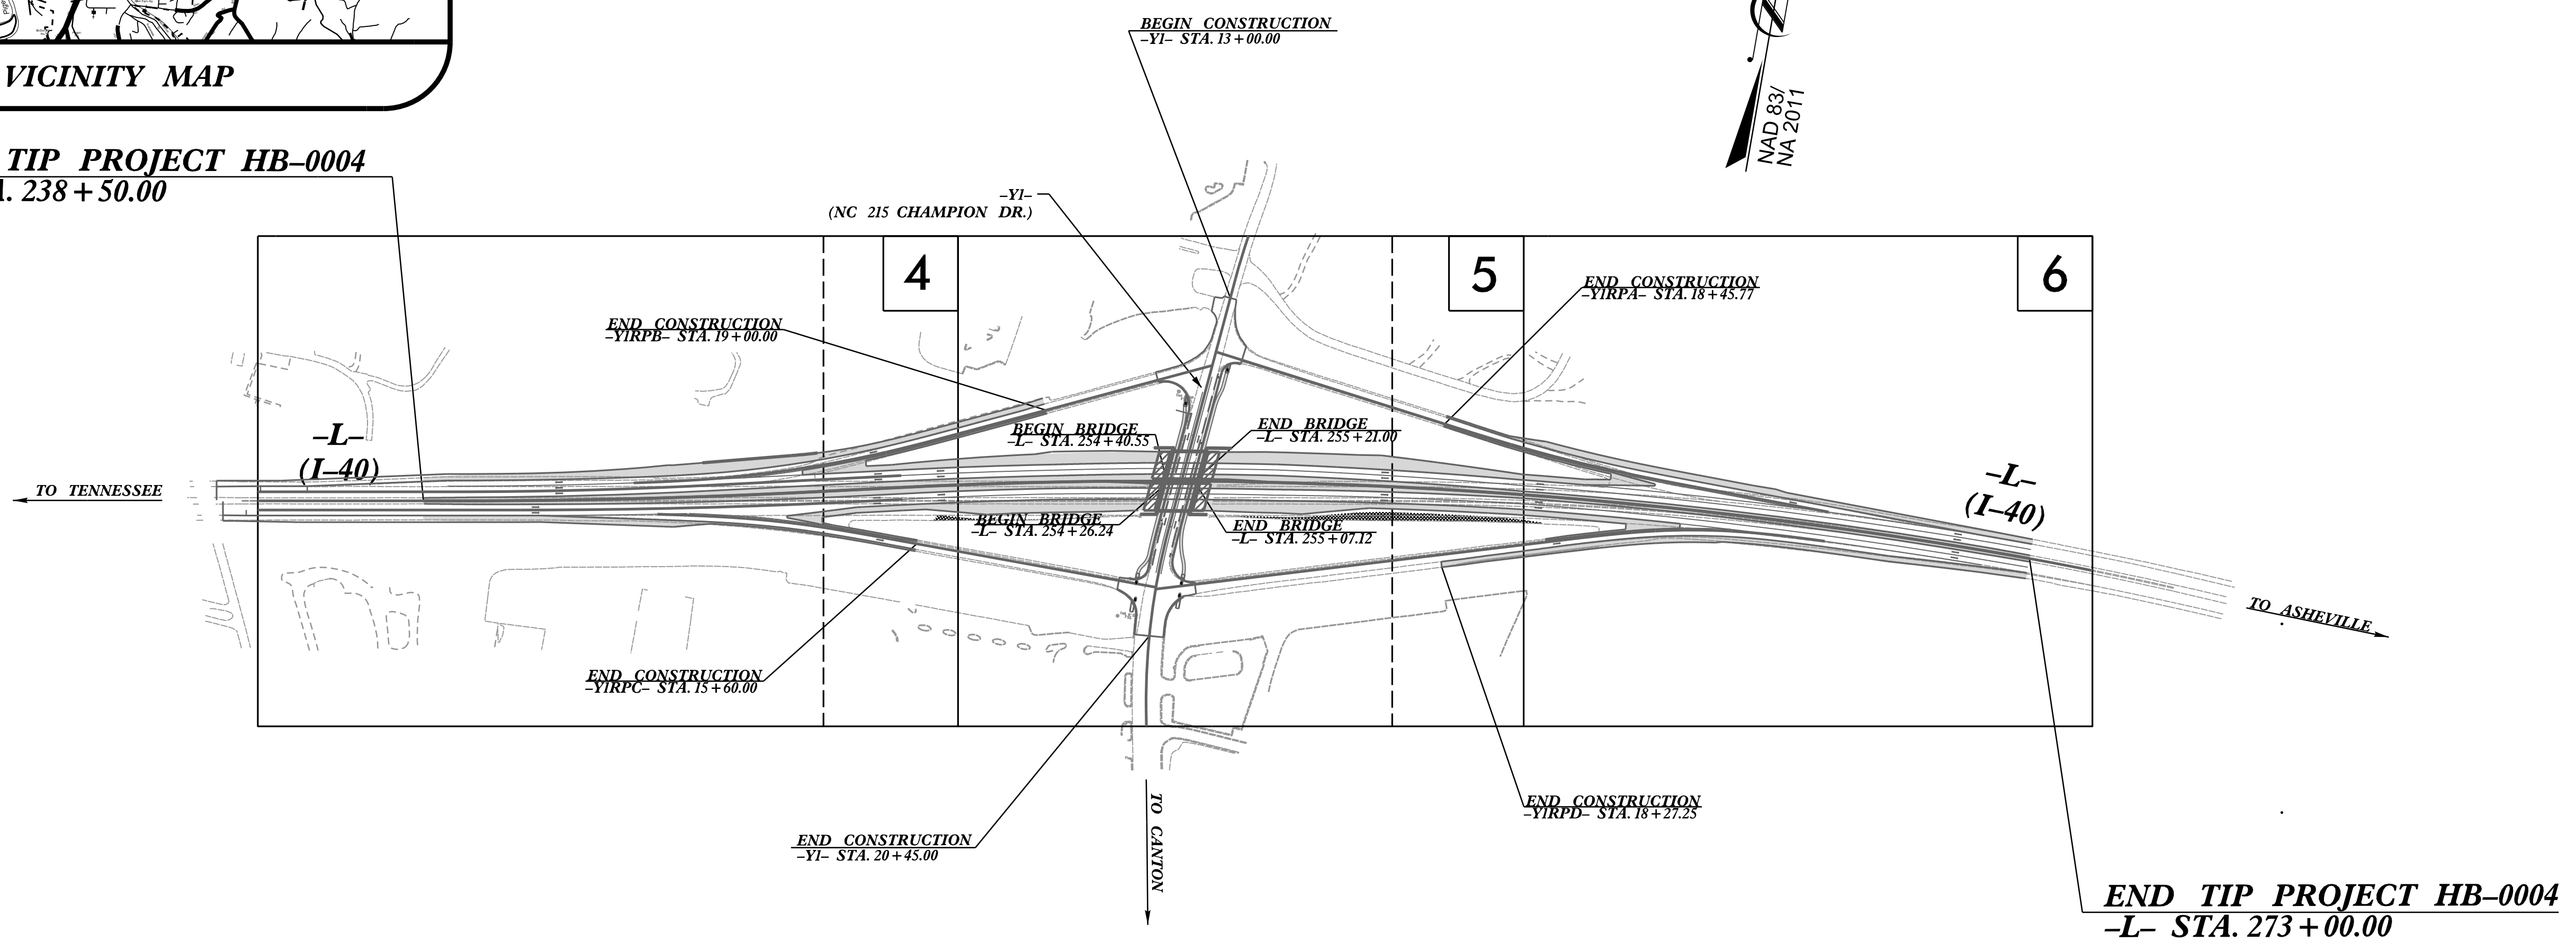

THESE EROSION AND SEDIMENT CONTROL PLANS COMPLY WITH THE APPLICABLE REGULATIONS SET FORTH BY THE NCG-010000 GENERAL CONSTRUCTION PERMIT EFFECTIVE APRIL 1, 2019 AND ISSUED BY THE NORTH CAROLINA DEPARTMENT OF ENVIRONMENTAL QUALITY DIVISION OF WATER RESOURCES.



Prepared in the Office of:
WETHERILL ENGINEERING, INC.
 1223 JONES FRANKLIN ROAD
 RALEIGH, NC 27606

Designed by:
KATIE ESTEP 4485
 NAME LEVEL III CERTIFICATION NO.

Roadway Standard Drawings
 The "Roadway Standard Drawings"- Roadway Design Unit - N. C. Department of Transportation - Raleigh, N. C., dated January 2024 and the latest revision thereto are applicable to this project and by reference hereby are considered a part of these plans.

CONTRACT: C204865 TIP PROJECT: HB-0004

9.7.2024
 WETHERILL ENGINEERING