
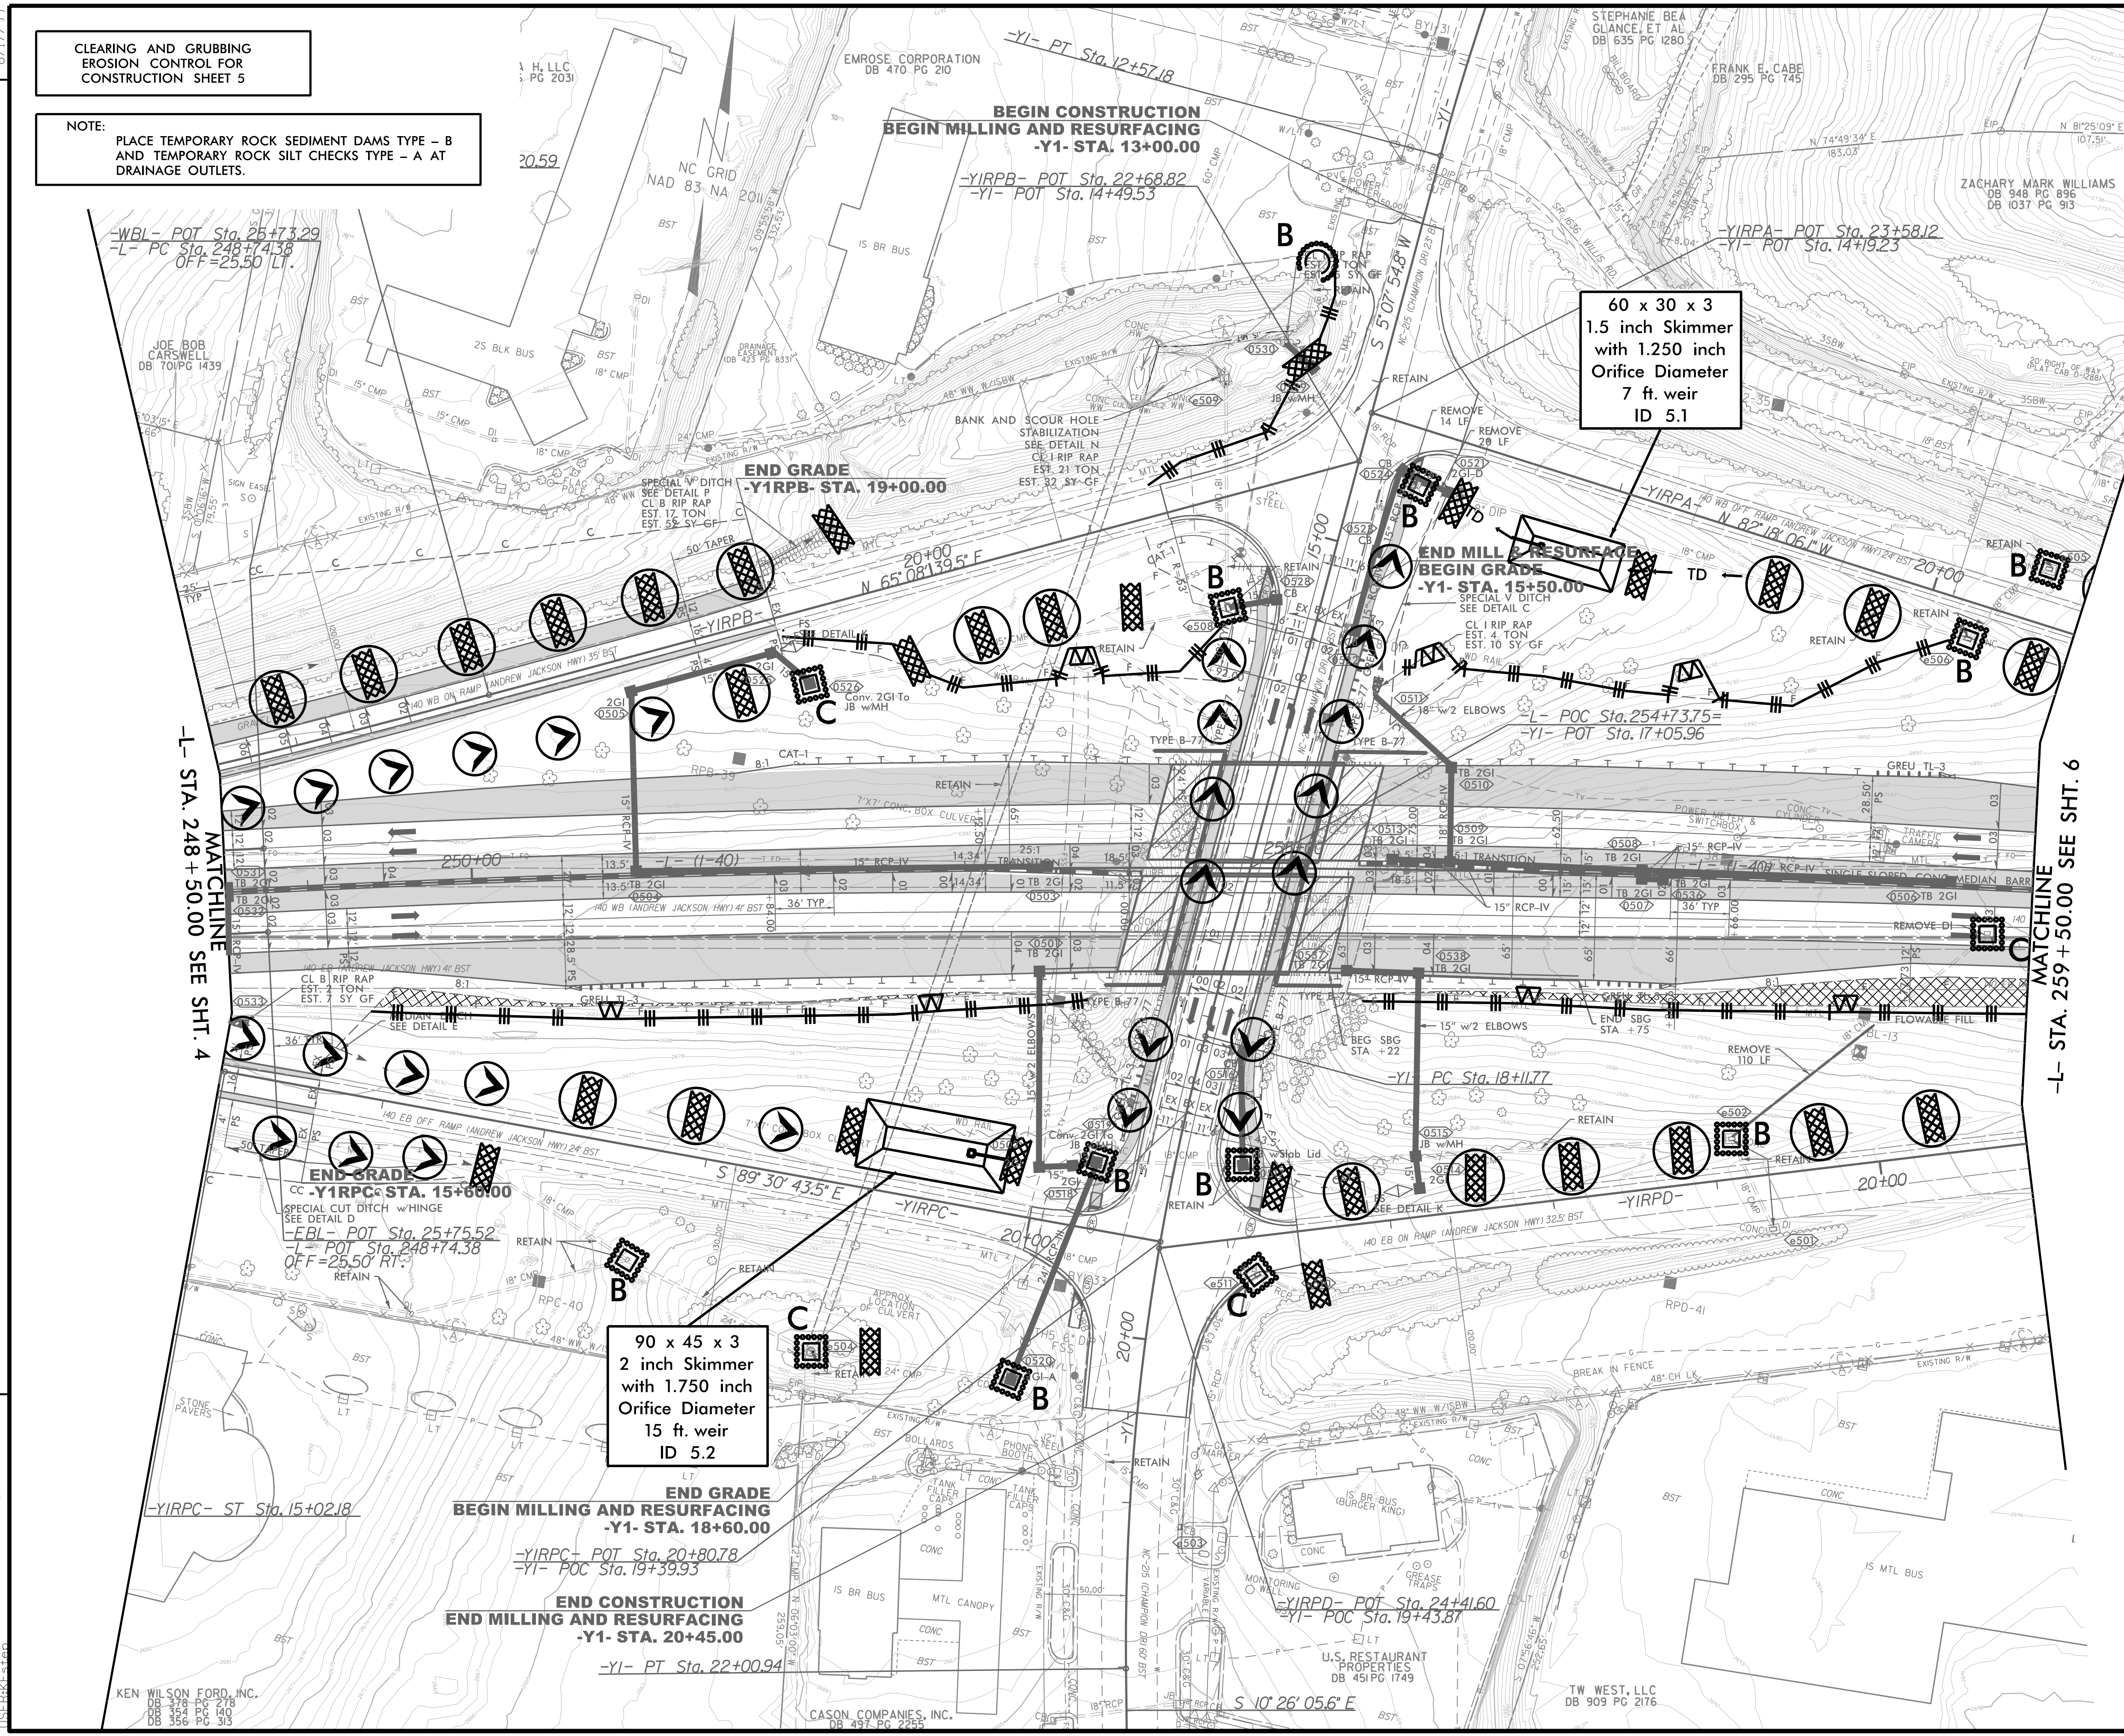


CLEARING AND GRUBBING
EROSION CONTROL FOR
CONSTRUCTION SHEET 5

NOTE:
PLACE TEMPORARY ROCK SEDIMENT DAMS TYPE - B
AND TEMPORARY ROCK SILT CHECKS TYPE - A AT
DRAINAGE OUTLETS.

| | |
|--|----------------------------------|
| PROJECT REFERENCE NO. HB-0004 | SHEET NO. EC-5/CONST.5 |
| RW SHEET NO. | |
| ROADWAY DESIGN ENGINEER | HYDRAULICS ENGINEER |
|  | |
| 1223 Jones Franklin Rd. Raleigh, N.C. 27606 License No. F-0377 Bus: 919 851 8077 Fax: 919 851 8107 | |
| TRANSPORTATION PLANNING/DESIGN - BRIDGE/STRUCTURE DESIGN CIVIL/SITE DESIGN - GIS/GPS - CONSTRUCTION OBSERVATION | |

REVISIONS



60 x 30 x 3
1.5 inch Skimmer
with 1.250 inch
Orifice Diameter
7 ft. weir
ID 5.1

90 x 45 x 3
2 inch Skimmer
with 1.750 inch
Orifice Diameter
15 ft. weir
ID 5.2

MATCHLINE
-L- STA. 248 + 50.00 SEE SHT. 4

MATCHLINE
-L- STA. 259 + 50.00 SEE SHT. 6

| |
|------------------------------------|
| FOR -WBL- PROFILE, SEE SHEET: 7 |
| FOR -EBL- PROFILE, SEE SHEET: 7 |
| FOR -L- PROFILE, SEE SHEETS: 8-10 |
| FOR -Y1- PROFILE, SEE SHEET: 12 |
| FOR -Y1RPA- PROFILE, SEE SHEET: 12 |
| FOR -Y1RPB- PROFILE, SEE SHEET: 13 |
| FOR -Y1RPC- PROFILE, SEE SHEET: 13 |
| FOR -Y1RPD- PROFILE, SEE SHEET: 14 |

3/5/2024 HB0004_EC_psh_05.dgn
11:56:41 AM