


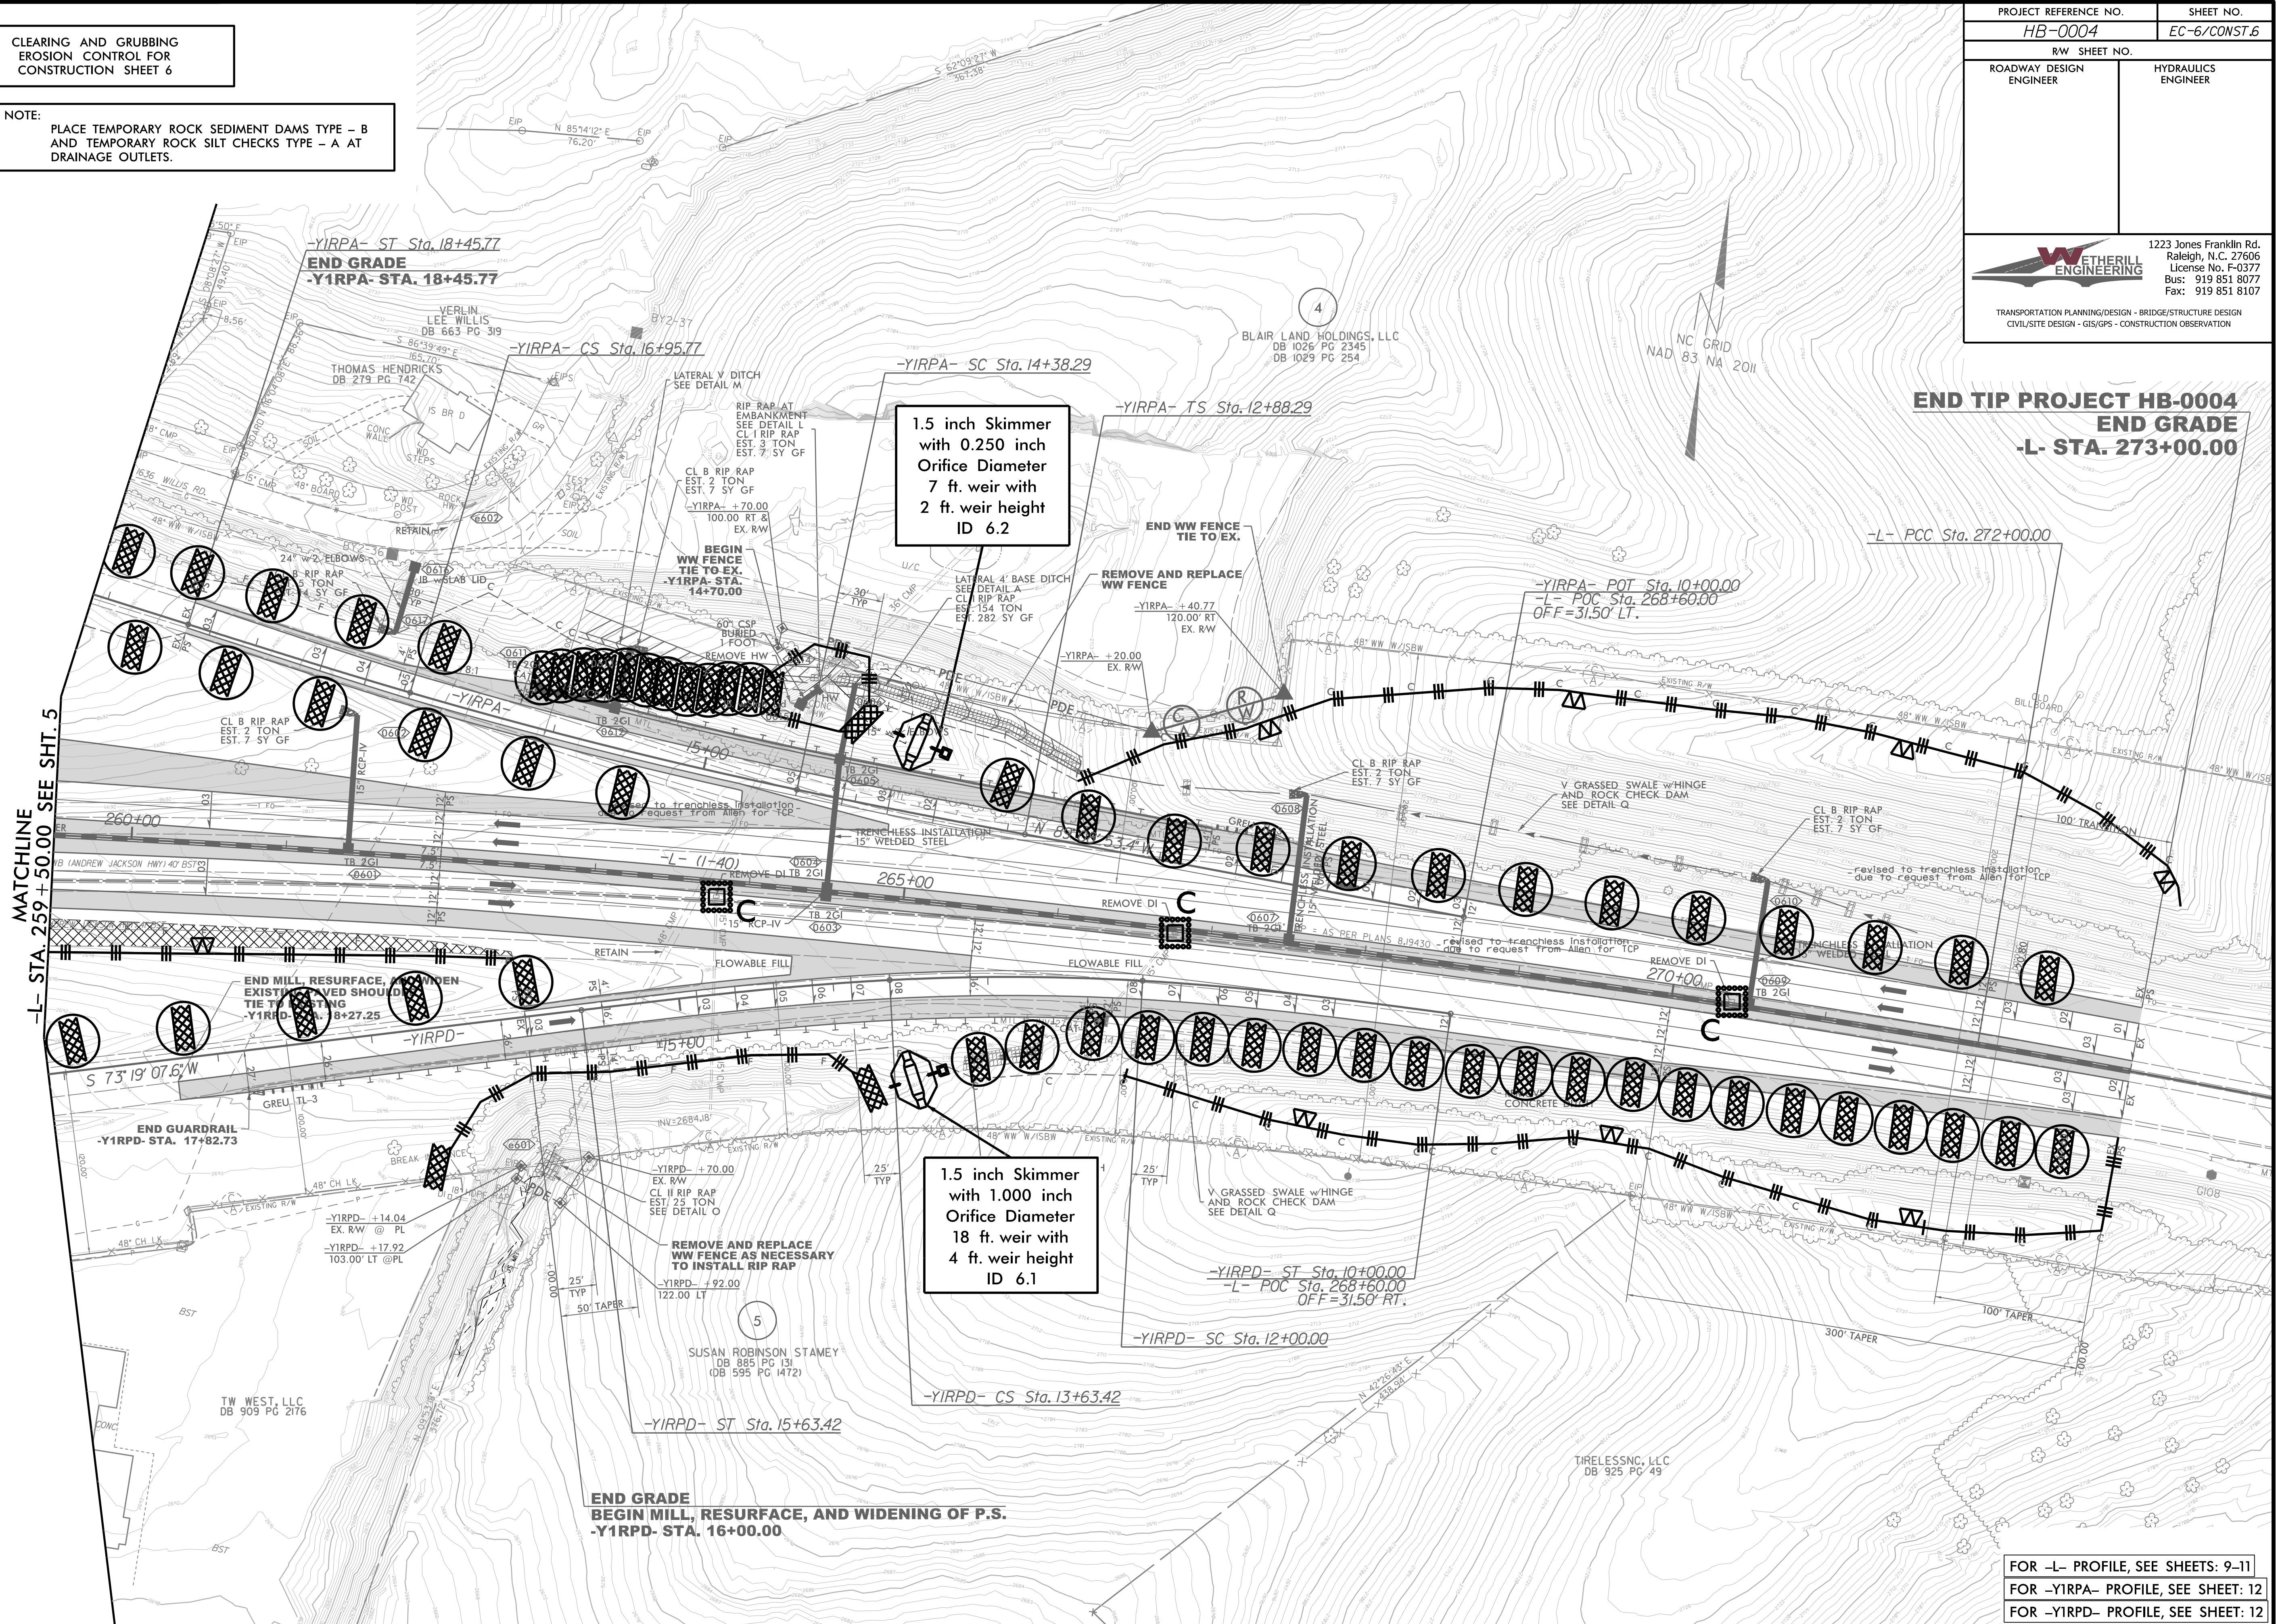
**CLEARING AND GRUBBING
EROSION CONTROL FOR
CONSTRUCTION SHEET 6**

NOTE:
PLACE TEMPORARY ROCK SEDIMENT DAMS TYPE - B
AND TEMPORARY ROCK SILT CHECKS TYPE - A AT
DRAINAGE OUTLETS.

PROJECT REFERENCE NO. HB-0004	SHEET NO. EC-6/CONST.6
RW SHEET NO.	
ROADWAY DESIGN ENGINEER	HYDRAULICS ENGINEER
	
1223 Jones Franklin Rd. Raleigh, N.C. 27606 License No. F-0377 Bus: 919 851 8077 Fax: 919 851 8107	
TRANSPORTATION PLANNING/DESIGN - BRIDGE/STRUCTURE DESIGN CIVIL/SITE DESIGN - GIS/GPS - CONSTRUCTION OBSERVATION	

**END TIP PROJECT HB-0004
END GRADE
-L- STA. 273+00.00**

MATCHLINE
 -L- STA. 259+50.00 SEE SHT. 5



FOR -L- PROFILE, SEE SHEETS: 9-11
 FOR -YIRPA- PROFILE, SEE SHEET: 12
 FOR -YIRPD- PROFILE, SEE SHEET: 12

REVISIONS

3/5/2024 HB0004_EC_psh_06.CG.dgn
 8/17/99