

8/17/99

NOTE: PLACE TEMPORARY ROCK SEDIMENT DAMS TYPE - B AND TEMPORARY ROCK SILT CHECKS TYPE - A AT DRAINAGE OUTLETS.

CLEARING AND GRUBBING EROSION CONTROL FOR CONSTRUCTION SHEET 6


NOTE: UTILIZE FABRIC INSERT INLET PROTECTION DEVICE IN LIEU OF ROCK INLET SEDIMENT TRAP, TYPE-C AS DIRECTED TO AVOID IMPOUNDMENT OF RUNOFF IN ROADWAY OPEN TO TRAFFIC.

**HNTB** HNTB NORTH CAROLINA, P.C. 343 E. Six Forks Road, Suite 200 Raleigh, North Carolina 27609 NC License No: C-1554


PROJECT REFERENCE NO.	SHEET NO.
U-5813	EC-6/CONST.6
RW SHEET NO.	
ROADWAY DESIGN ENGINEER	HYDRAULICS ENGINEER

MATCH LINE -L- 30+50  
SEE SHEET 5

MATCH LINE -L- 43+50  
SEE SHEET 7

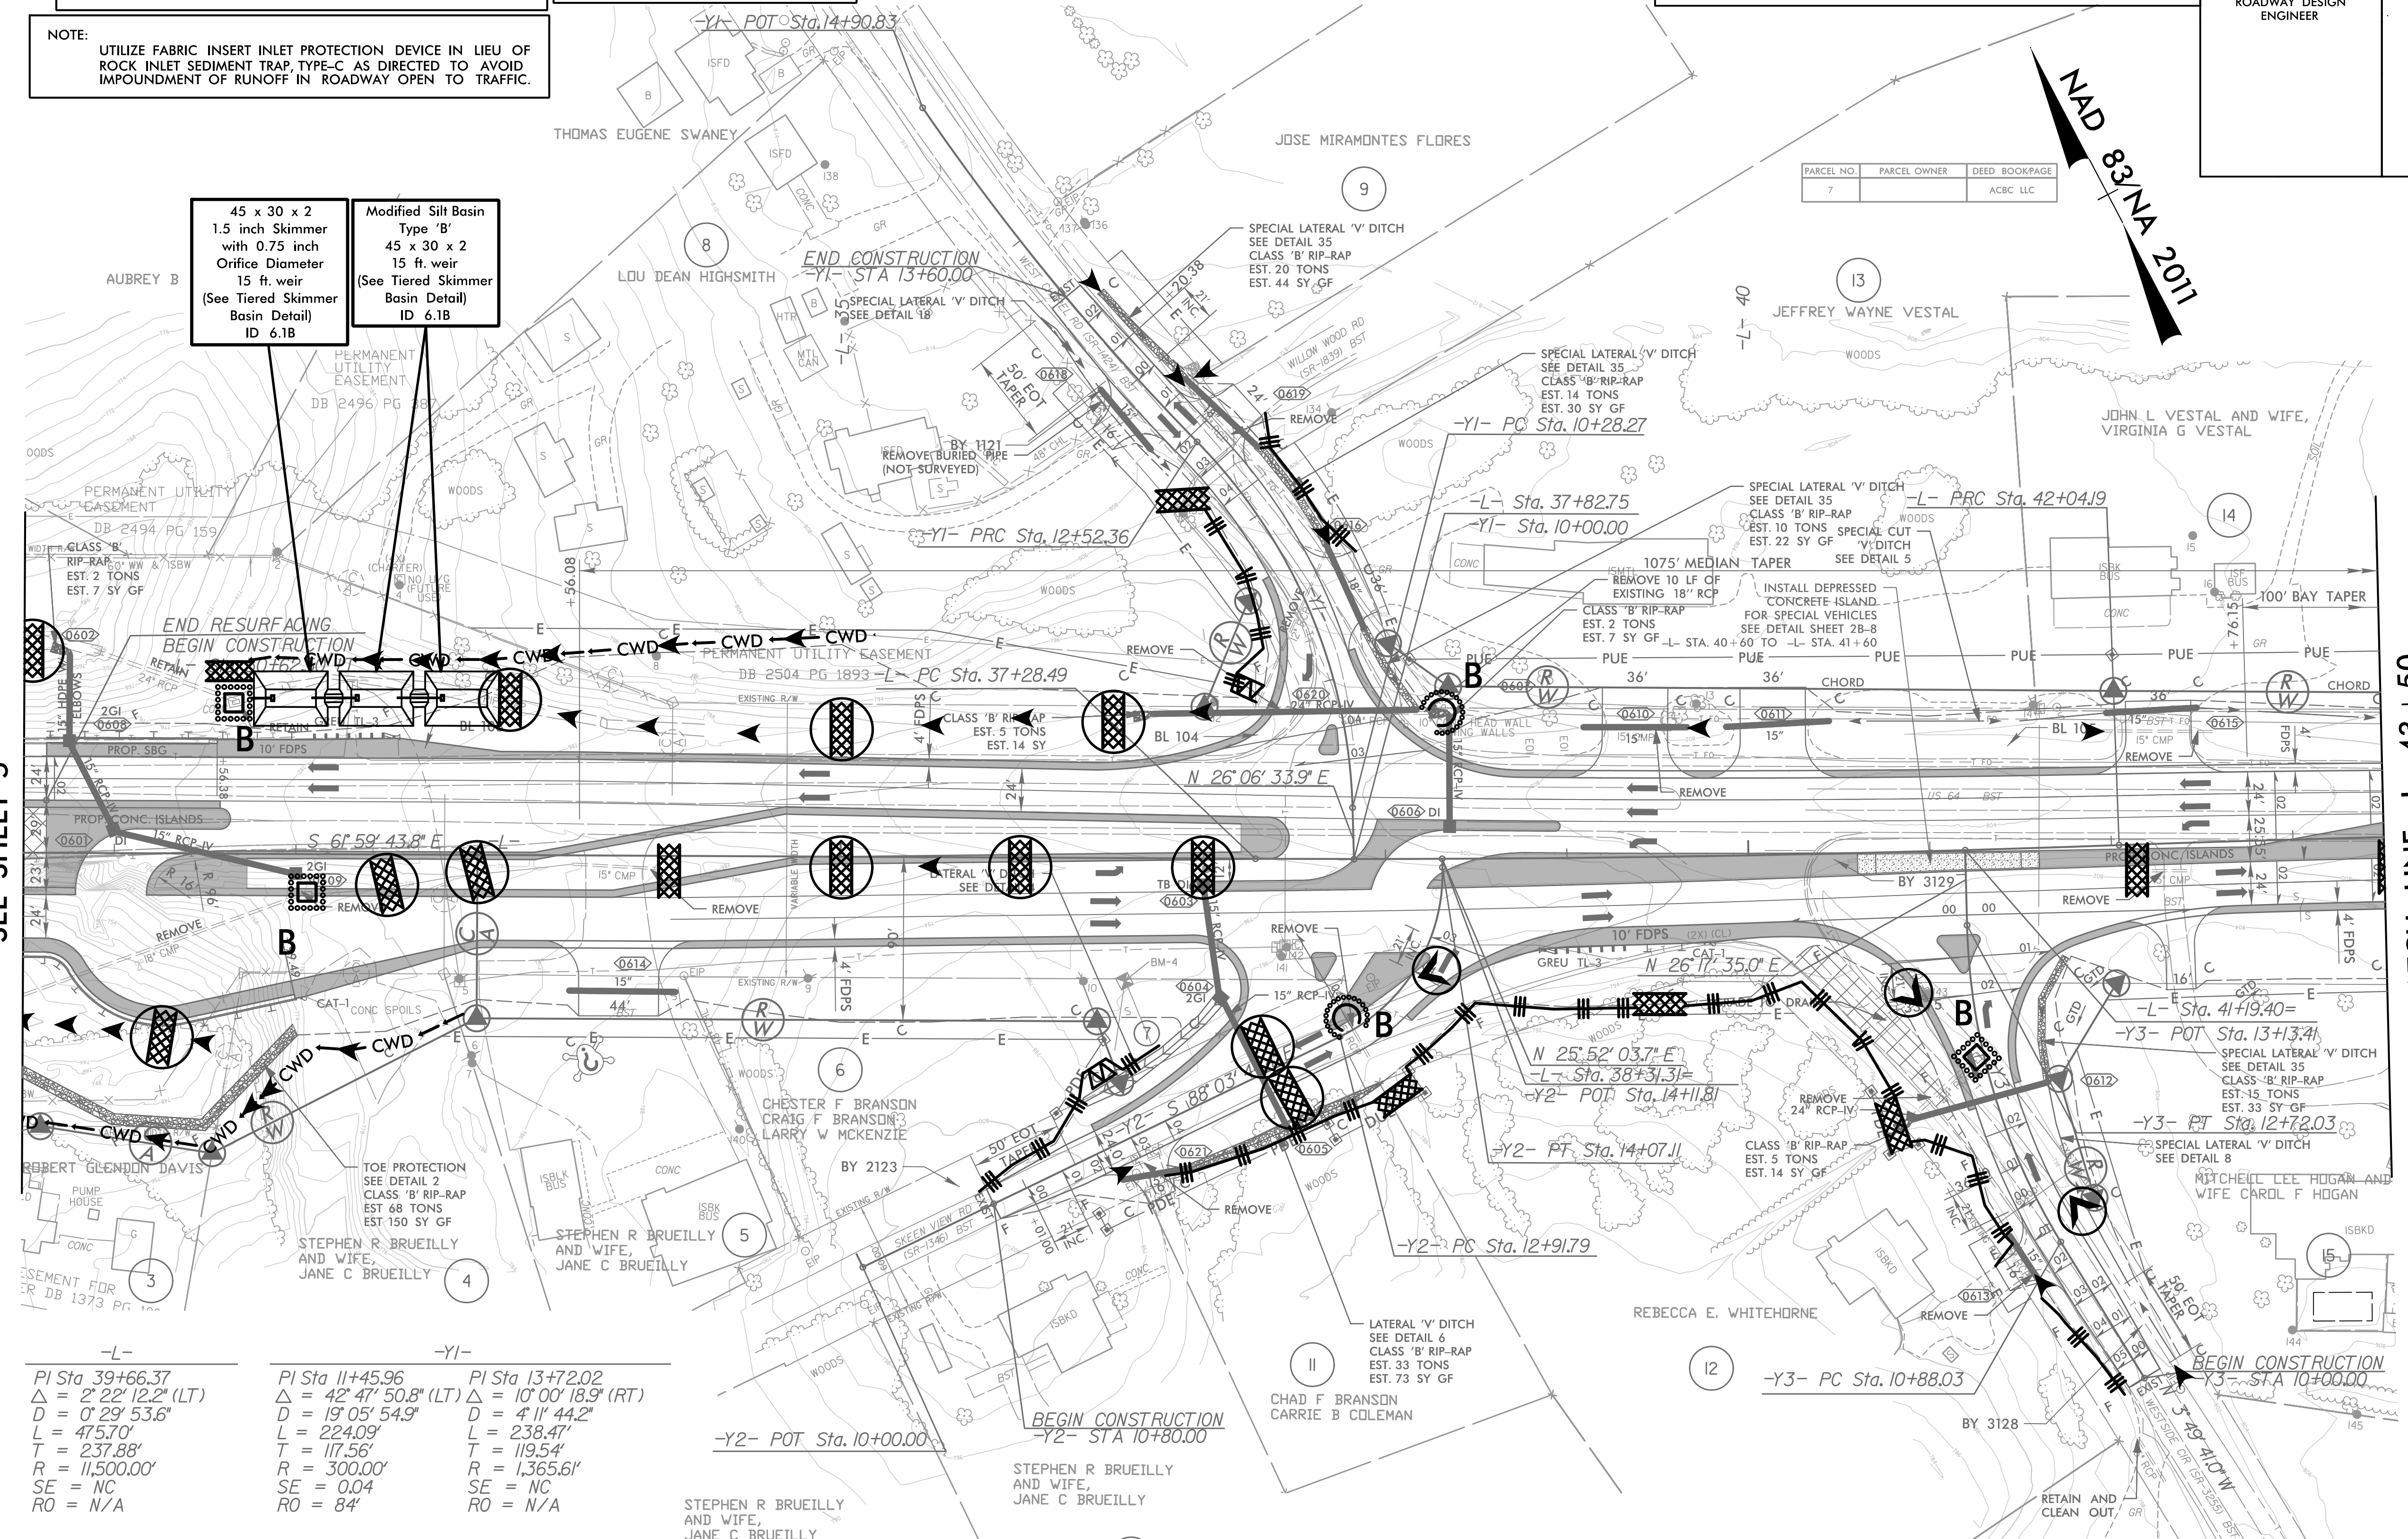

-L-	-Y1-	-Y2-	-Y3-
PI Sta 39+66.37	PI Sta 11+45.96	PI Sta 13+72.02	PI Sta 11+82.21
$\Delta = 2' 22" 12.2" (LT)$	$\Delta = 42' 47" 50.8" (LT)$	$\Delta = 10' 00" 18.9" (RT)$	$\Delta = 30' 07" 15.9" (RT)$
D = 0' 29' 53.6"	D = 19' 05' 54.9"	D = 4' 11' 44.2"	D = 16' 22' 12.8"
L = 475.70'	L = 224.09'	L = 238.47'	L = 184.00'
T = 237.88'	T = 117.56'	T = 119.54'	T = 94.18'
R = 11,500.00'	R = 300.00'	R = 1,365.61'	R = 350.00'
SE = NC	SE = 0.04	SE = NC	SE = 0.02
RO = N/A	RO = 84'	RO = N/A	RO = 42'

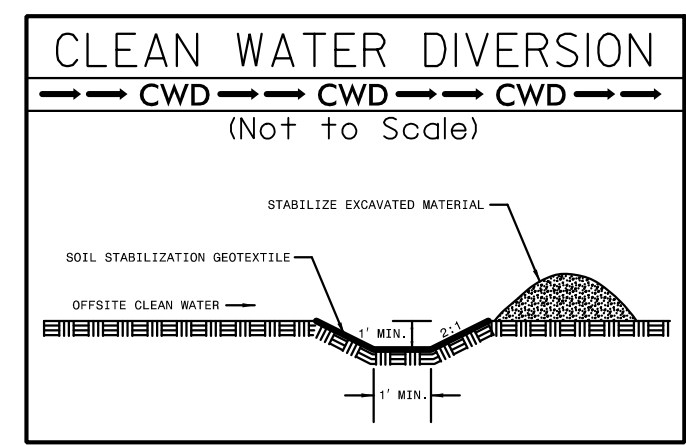

NAD 83/NA 2011

PARCEL NO.	PARCEL OWNER	DEED BOOK/PAGE
7		ACBC LLC

10/17/2023 EC\_PSHG.dgn