


8/17/99
 10/30/2023 EC.PSH1.dgn
 HNTB

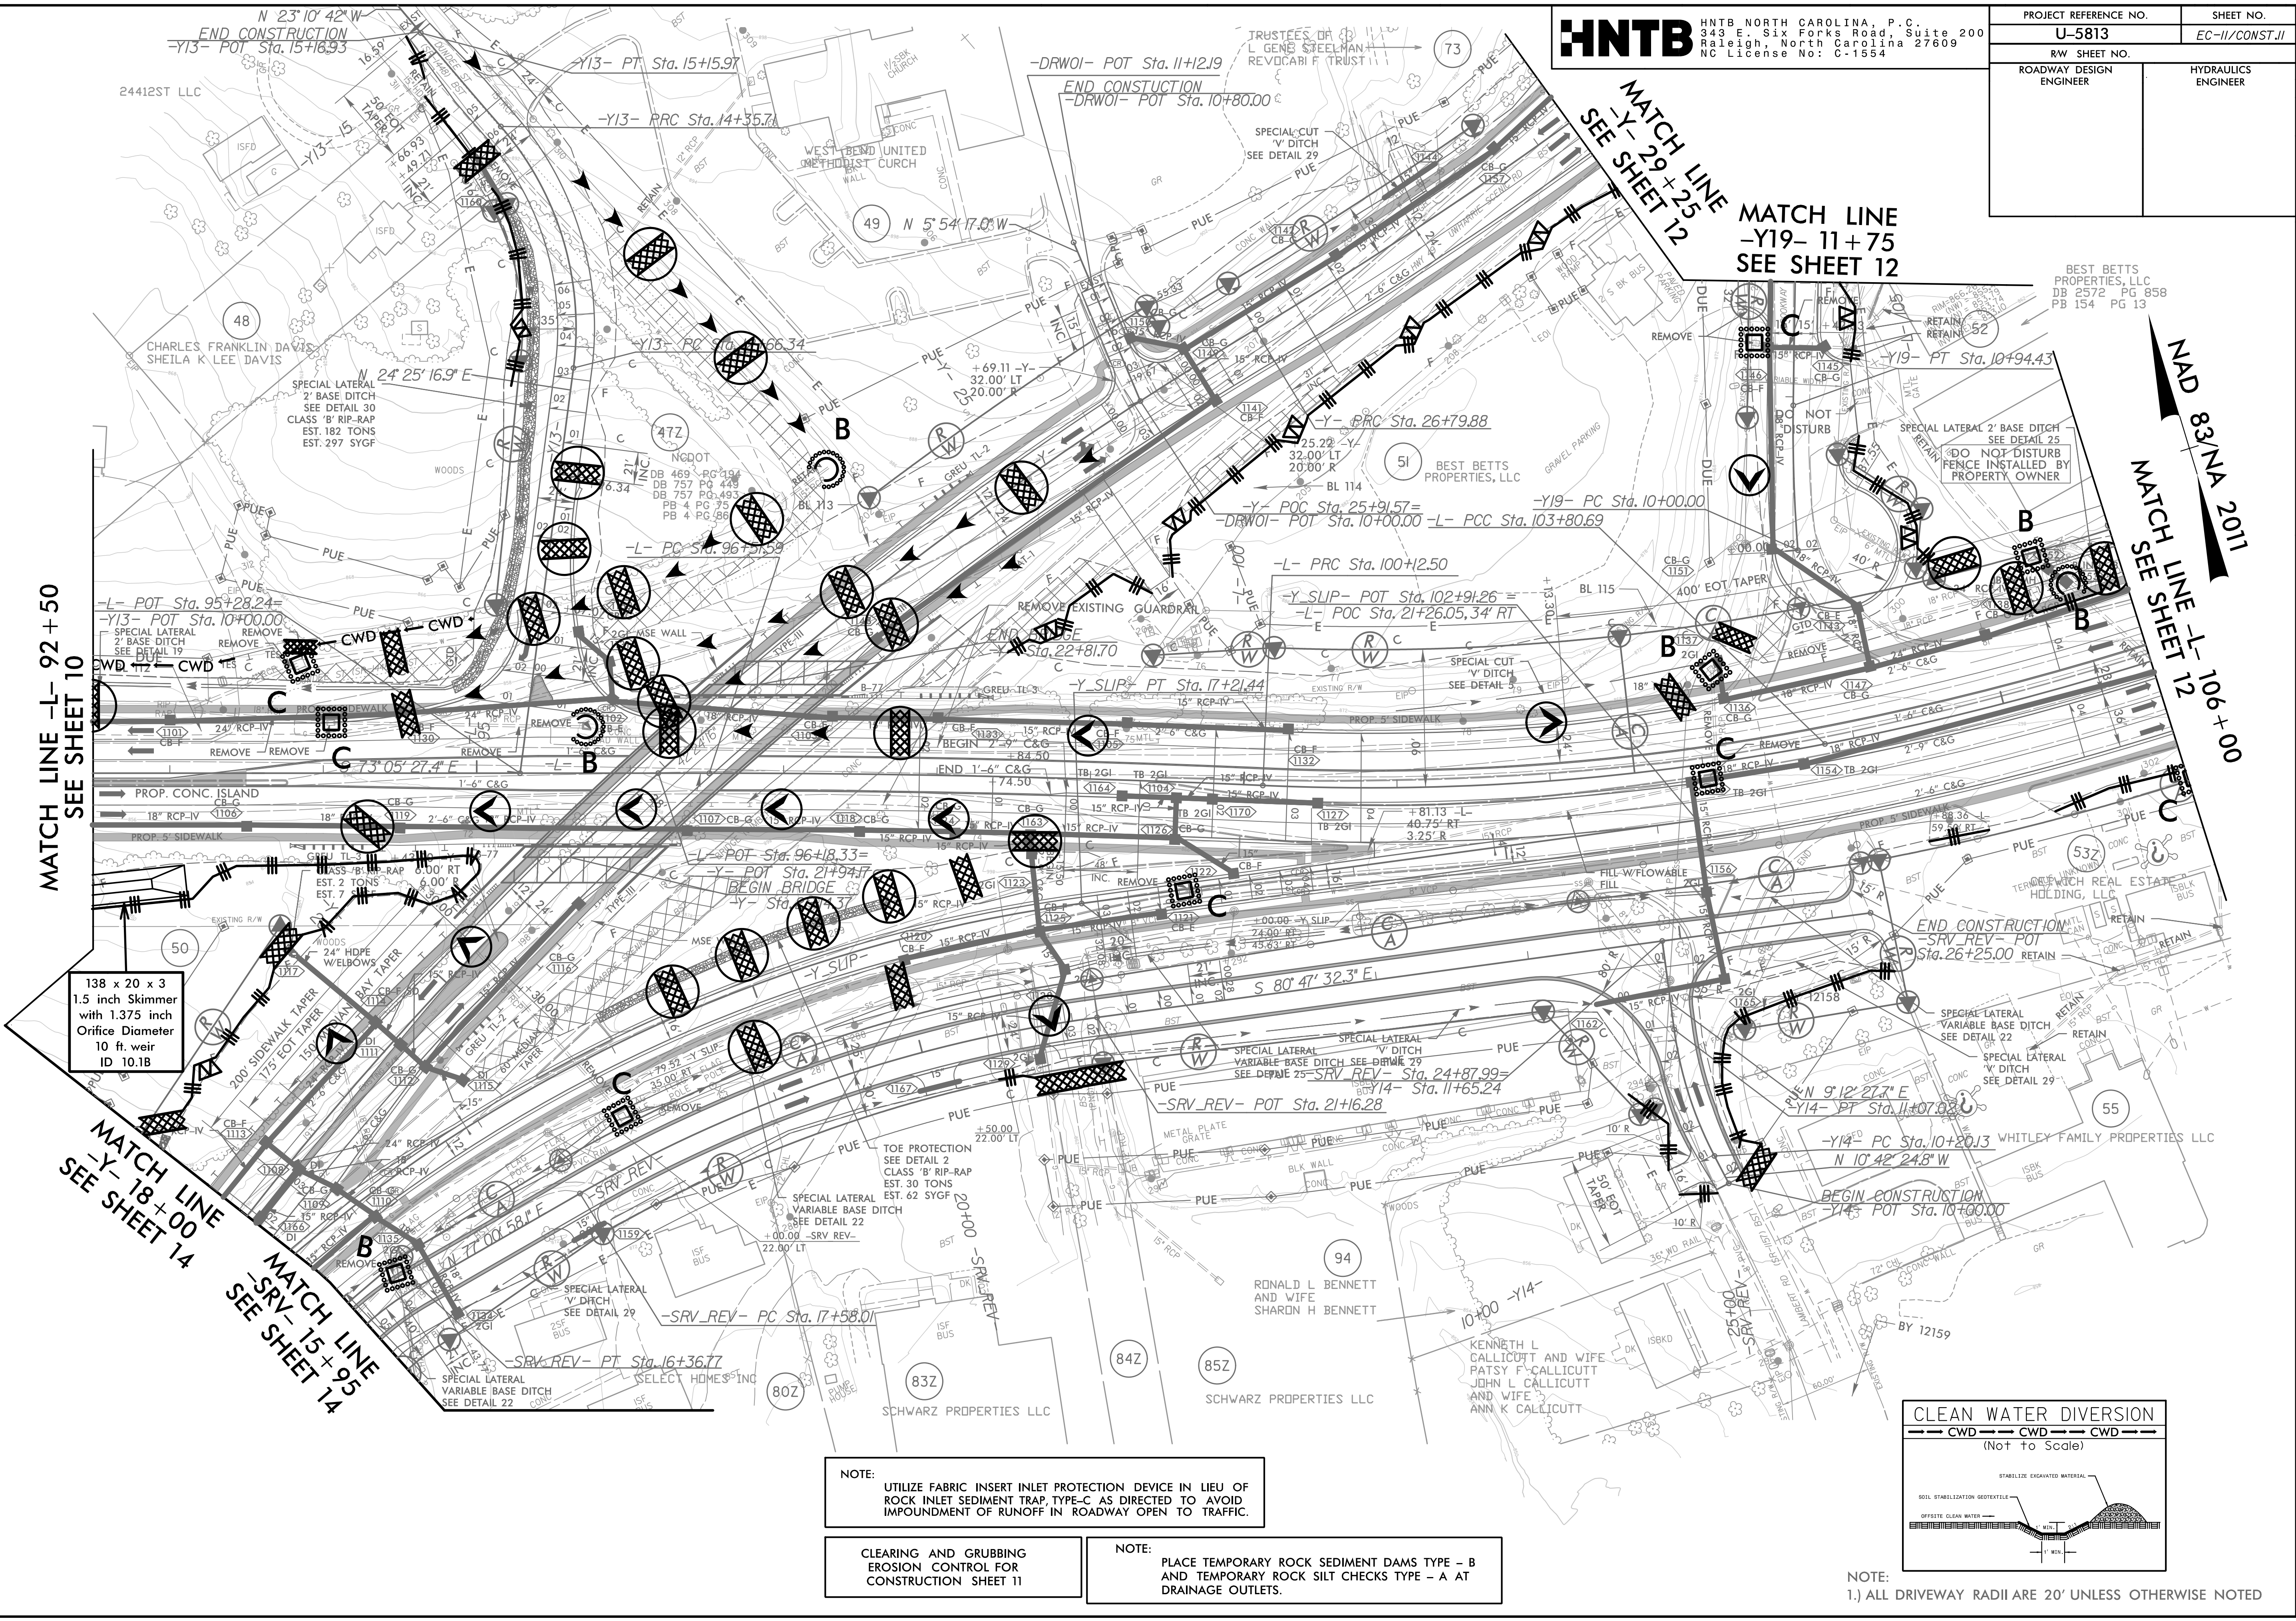

HNTB	HNTB NORTH CAROLINA, P.C. 343 E. Six Forks Road, Suite 200 Raleigh, North Carolina 27609 NC License No: C-1554	
	PROJECT REFERENCE NO. U-5813	SHEET NO. EC-II/CONST/II
RW SHEET NO.		HYDRAULICS ENGINEER
ROADWAY DESIGN ENGINEER		

MATCH LINE -L- 92+50
SEE SHEET 10

MATCH LINE -Y- 18+00
SEE SHEET 14

MATCH LINE -SRV- 15+95
SEE SHEET 14

MATCH LINE
-Y- 29+25
SEE SHEET 12

MATCH LINE
-Y19- 11+75
SEE SHEET 12


MATCH LINE -L- 106+00
SEE SHEET 12

138 x 20 x 3
1.5 inch Skimmer
with 1.375 inch
Orifice Diameter
10 ft. weir
ID 10.1B

NOTE:
UTILIZE FABRIC INSERT INLET PROTECTION DEVICE IN LIEU OF ROCK INLET SEDIMENT TRAP, TYPE-C AS DIRECTED TO AVOID IMPOUNDMENT OF RUNOFF IN ROADWAY OPEN TO TRAFFIC.

CLEARING AND GRUBBING
EROSION CONTROL FOR
CONSTRUCTION SHEET 11

NOTE:
PLACE TEMPORARY ROCK SEDIMENT DAMS TYPE - B
AND TEMPORARY ROCK SILT CHECKS TYPE - A AT
DRAINAGE OUTLETS.

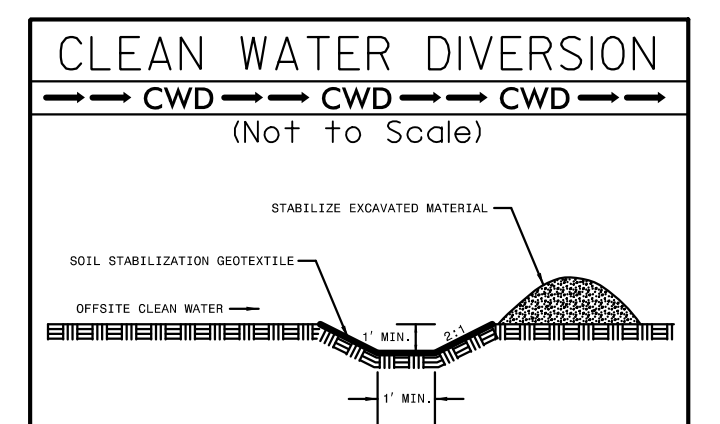

NOTE:
1.) ALL DRIVEWAY RADII ARE 20' UNLESS OTHERWISE NOTED