

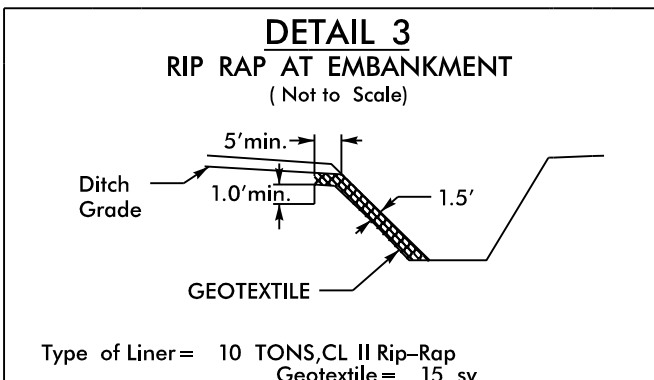


NOTE:  
PLACE TEMPORARY ROCK SEDIMENT DAMS TYPE - B  
AND TEMPORARY ROCK SILT CHECKS TYPE - A AT  
DRAINAGE OUTLETS.

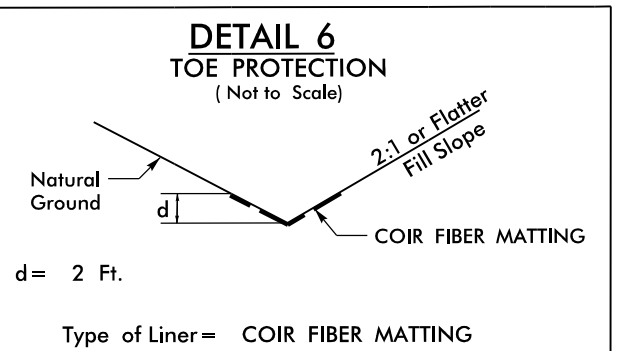

Type of Liner = COIR FIBER MATTING  
FROM -Y1A- STA. 22+00 TO STA. 22+65 LT  
-Y1A- STA. 21+23 TO STA. 22+50 RT  
-Y8- 11+25 TO STA. 12+00 LT


BEGIN WALL #2 & HANDRAIL (SEE SHEET 2C-1)  
-Y4- STA 11+49 LT TO -L- STA 34+78 LT  
-RW2- STA 10+00 TO -RW2- STA 13+26.01

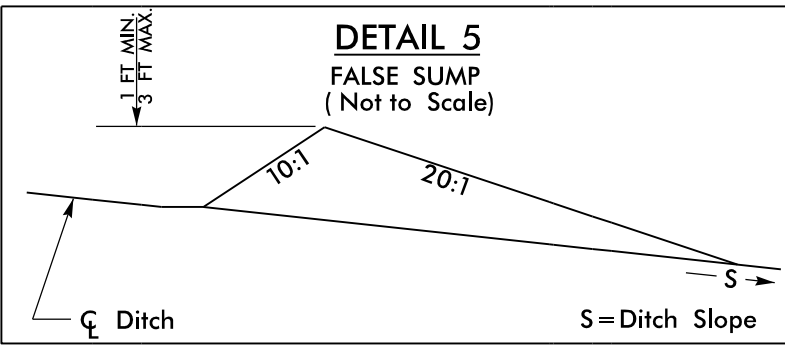

PROJECT REFERENCE NO. <i>U-5783</i>	SHEET NO. <i>EC-5/CONS.5</i>
RW SHEET NO.	
ROADWAY DESIGN ENGINEER	HYDRAULICS ENGINEER

CLEARING AND GRUBBING  
EROSION CONTROL FOR  
CONSTRUCTION SHEET 5

**Mattern & Craig**  
ENGINEERS - SURVEYORS  
FIRM LICENSE No. C-1154  
12 BROAD STREET  
ASHEVILLE, NORTH CAROLINA 28801  
(828) 254-2201  
FAX (828) 254-4562

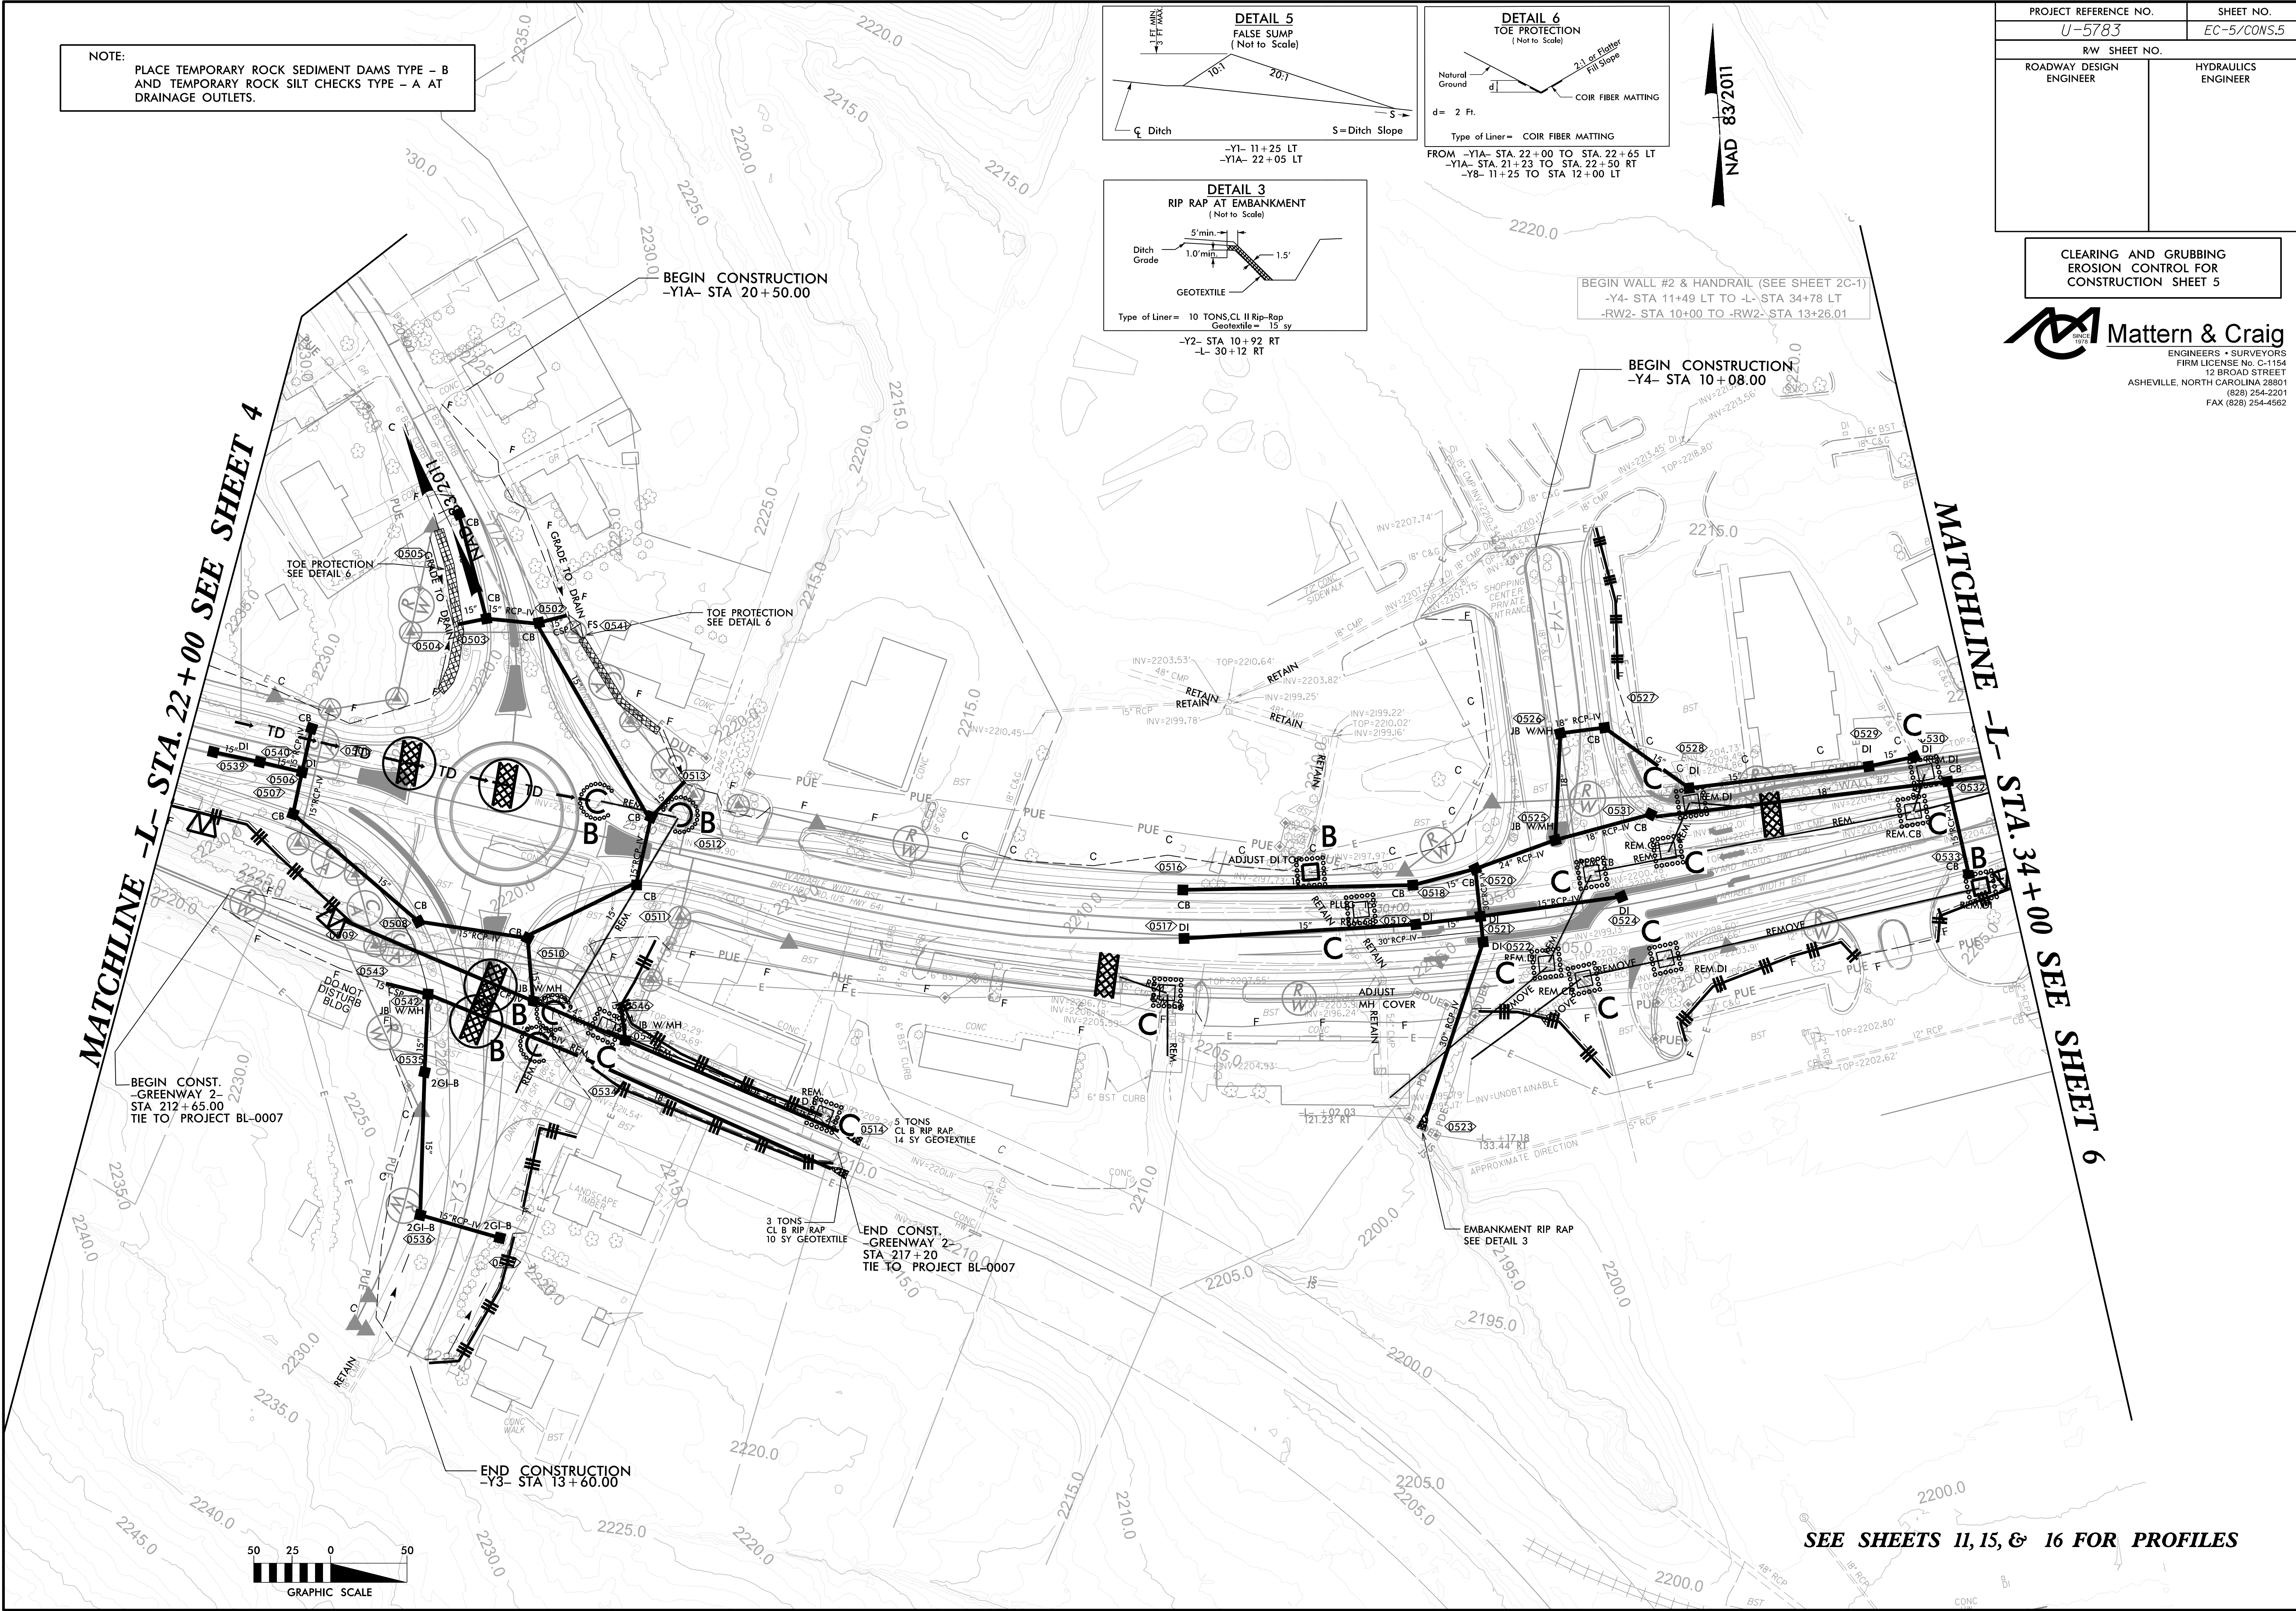


MATCHLINE -L- STA. 22+00 SEE SHEET 4

MATCHLINE -L- STA. 34+00 SEE SHEET 6

BEGIN CONST.  
-GREENWAY 2-  
STA 212+65.00  
TIE TO PROJECT BL-0007

END CONST.  
-GREENWAY 2-  
STA 217+20  
TIE TO PROJECT BL-0007

END CONSTRUCTION  
-Y3- STA 13+60.00

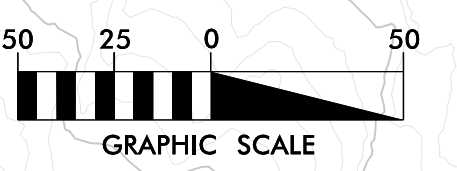

SEE SHEETS 11, 15, & 16 FOR PROFILES