
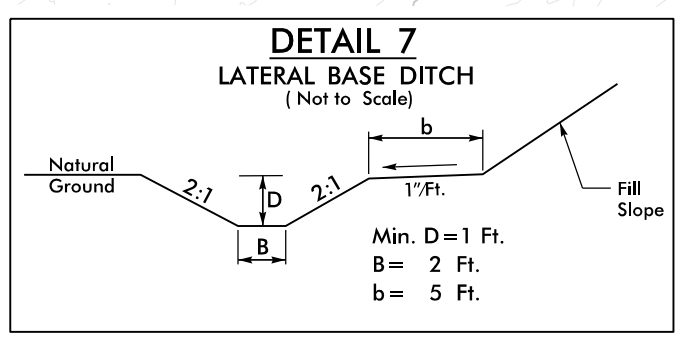


PROJECT REFERENCE NO. U-5783	SHEET NO. EC-6/CONS.6
RW SHEET NO.	
ROADWAY DESIGN ENGINEER	HYDRAULICS ENGINEER

CLEARING AND GRUBBING
EROSION CONTROL FOR
CONSTRUCTION SHEET 6


Mattern & Craig
ENGINEERS - SURVEYORS
FIRM LICENSE No. C-1154
12 BROAD STREET
ASHEVILLE, NORTH CAROLINA 28801
(828) 254-2201
FAX (828) 254-4562

NOTE:
PLACE TEMPORARY ROCK SEDIMENT DAMS TYPE - B
AND TEMPORARY ROCK SILT CHECKS TYPE - A AT
DRAINAGE OUTLETS.

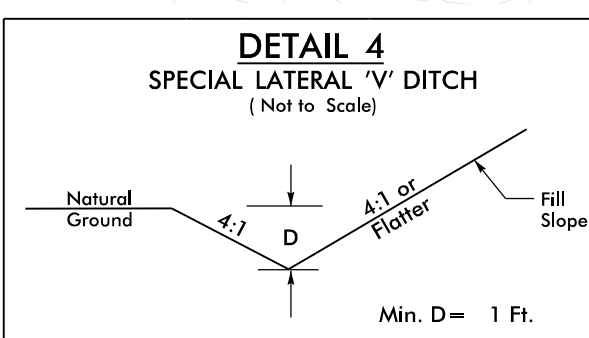


FROM -L- STA. 15+92 TO STA. 16+75 LT
FROM -L- STA. 38+00 TO STA. 39+00 LT
FROM -L- STA. 45+36 TO STA. 45+69 LT
FROM -L- STA. 57+75 TO STA. 58+71 RT

FROM -ROUND- 12+00 TO 12+60 RT
EST. 9 CY DDE
2240.0 -L- STA. 49+50 TO STA. 51+00 LT
EST. 14 CY DDE

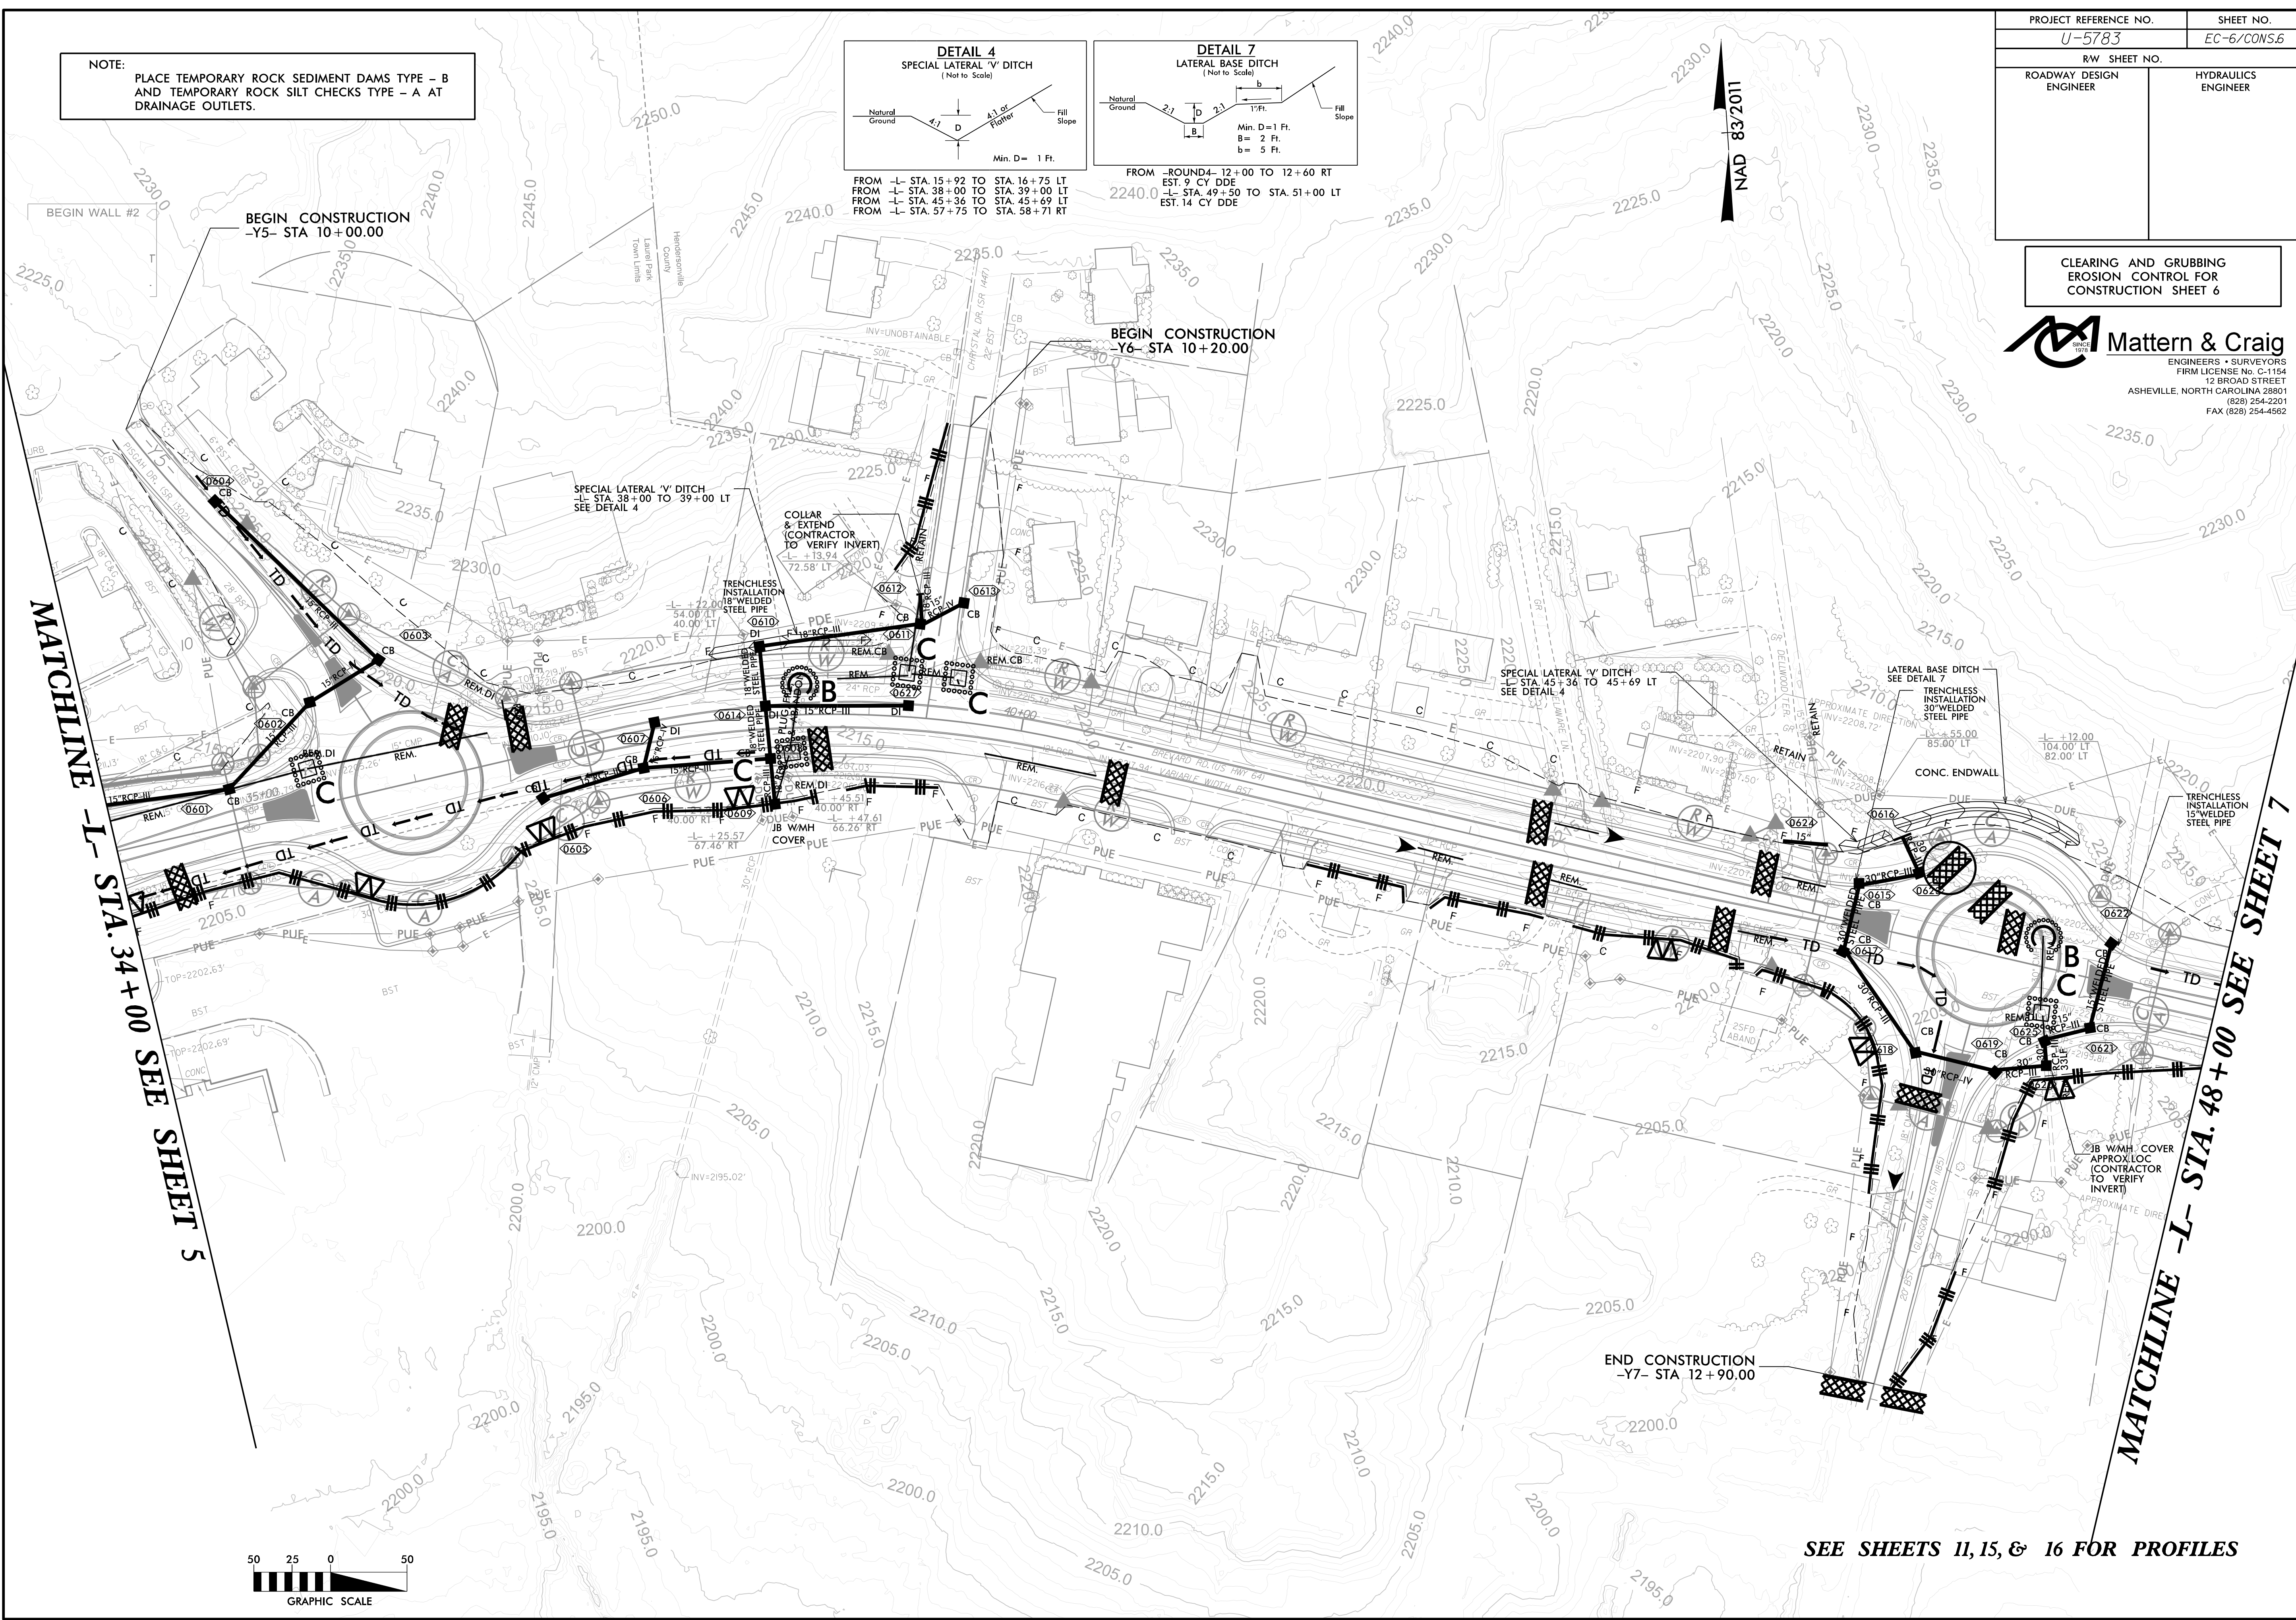

MATCHLINE -L- STA. 34+00 SEE SHEET 5

MATCHLINE -L- STA. 48+00 SEE SHEET 7

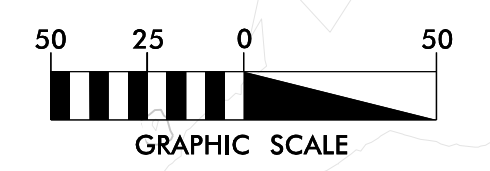

SEE SHEETS 11, 15, & 16 FOR PROFILES