



NOTE:  
PLACE TEMPORARY ROCK SEDIMENT DAMS TYPE - B  
AND TEMPORARY ROCK SILT CHECKS TYPE - A AT  
DRAINAGE OUTLETS.

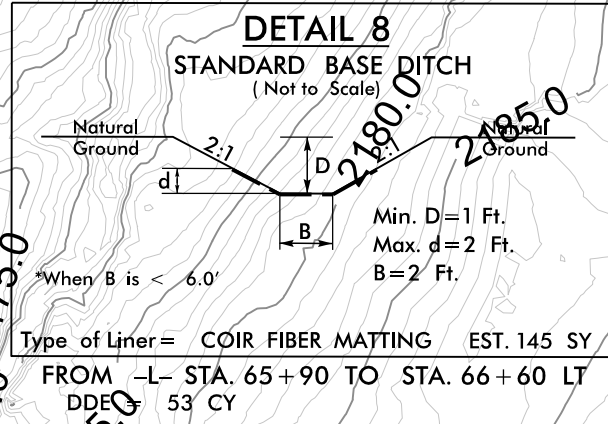

PROJECT REFERENCE NO. U-5783	SHEET NO. EC-8/CONS.8
RW SHEET NO.	
ROADWAY DESIGN ENGINEER	HYDRAULICS ENGINEER

CLEARING AND GRUBBING  
EROSION CONTROL FOR  
CONSTRUCTION SHEET 8

**Mattern & Craig**  
ENGINEERS + SURVEYORS  
FIRM LICENSE No. C-1154  
12 BROAD STREET  
ASHEVILLE, NORTH CAROLINA 28801  
(828) 254-2201  
FAX (828) 254-4582

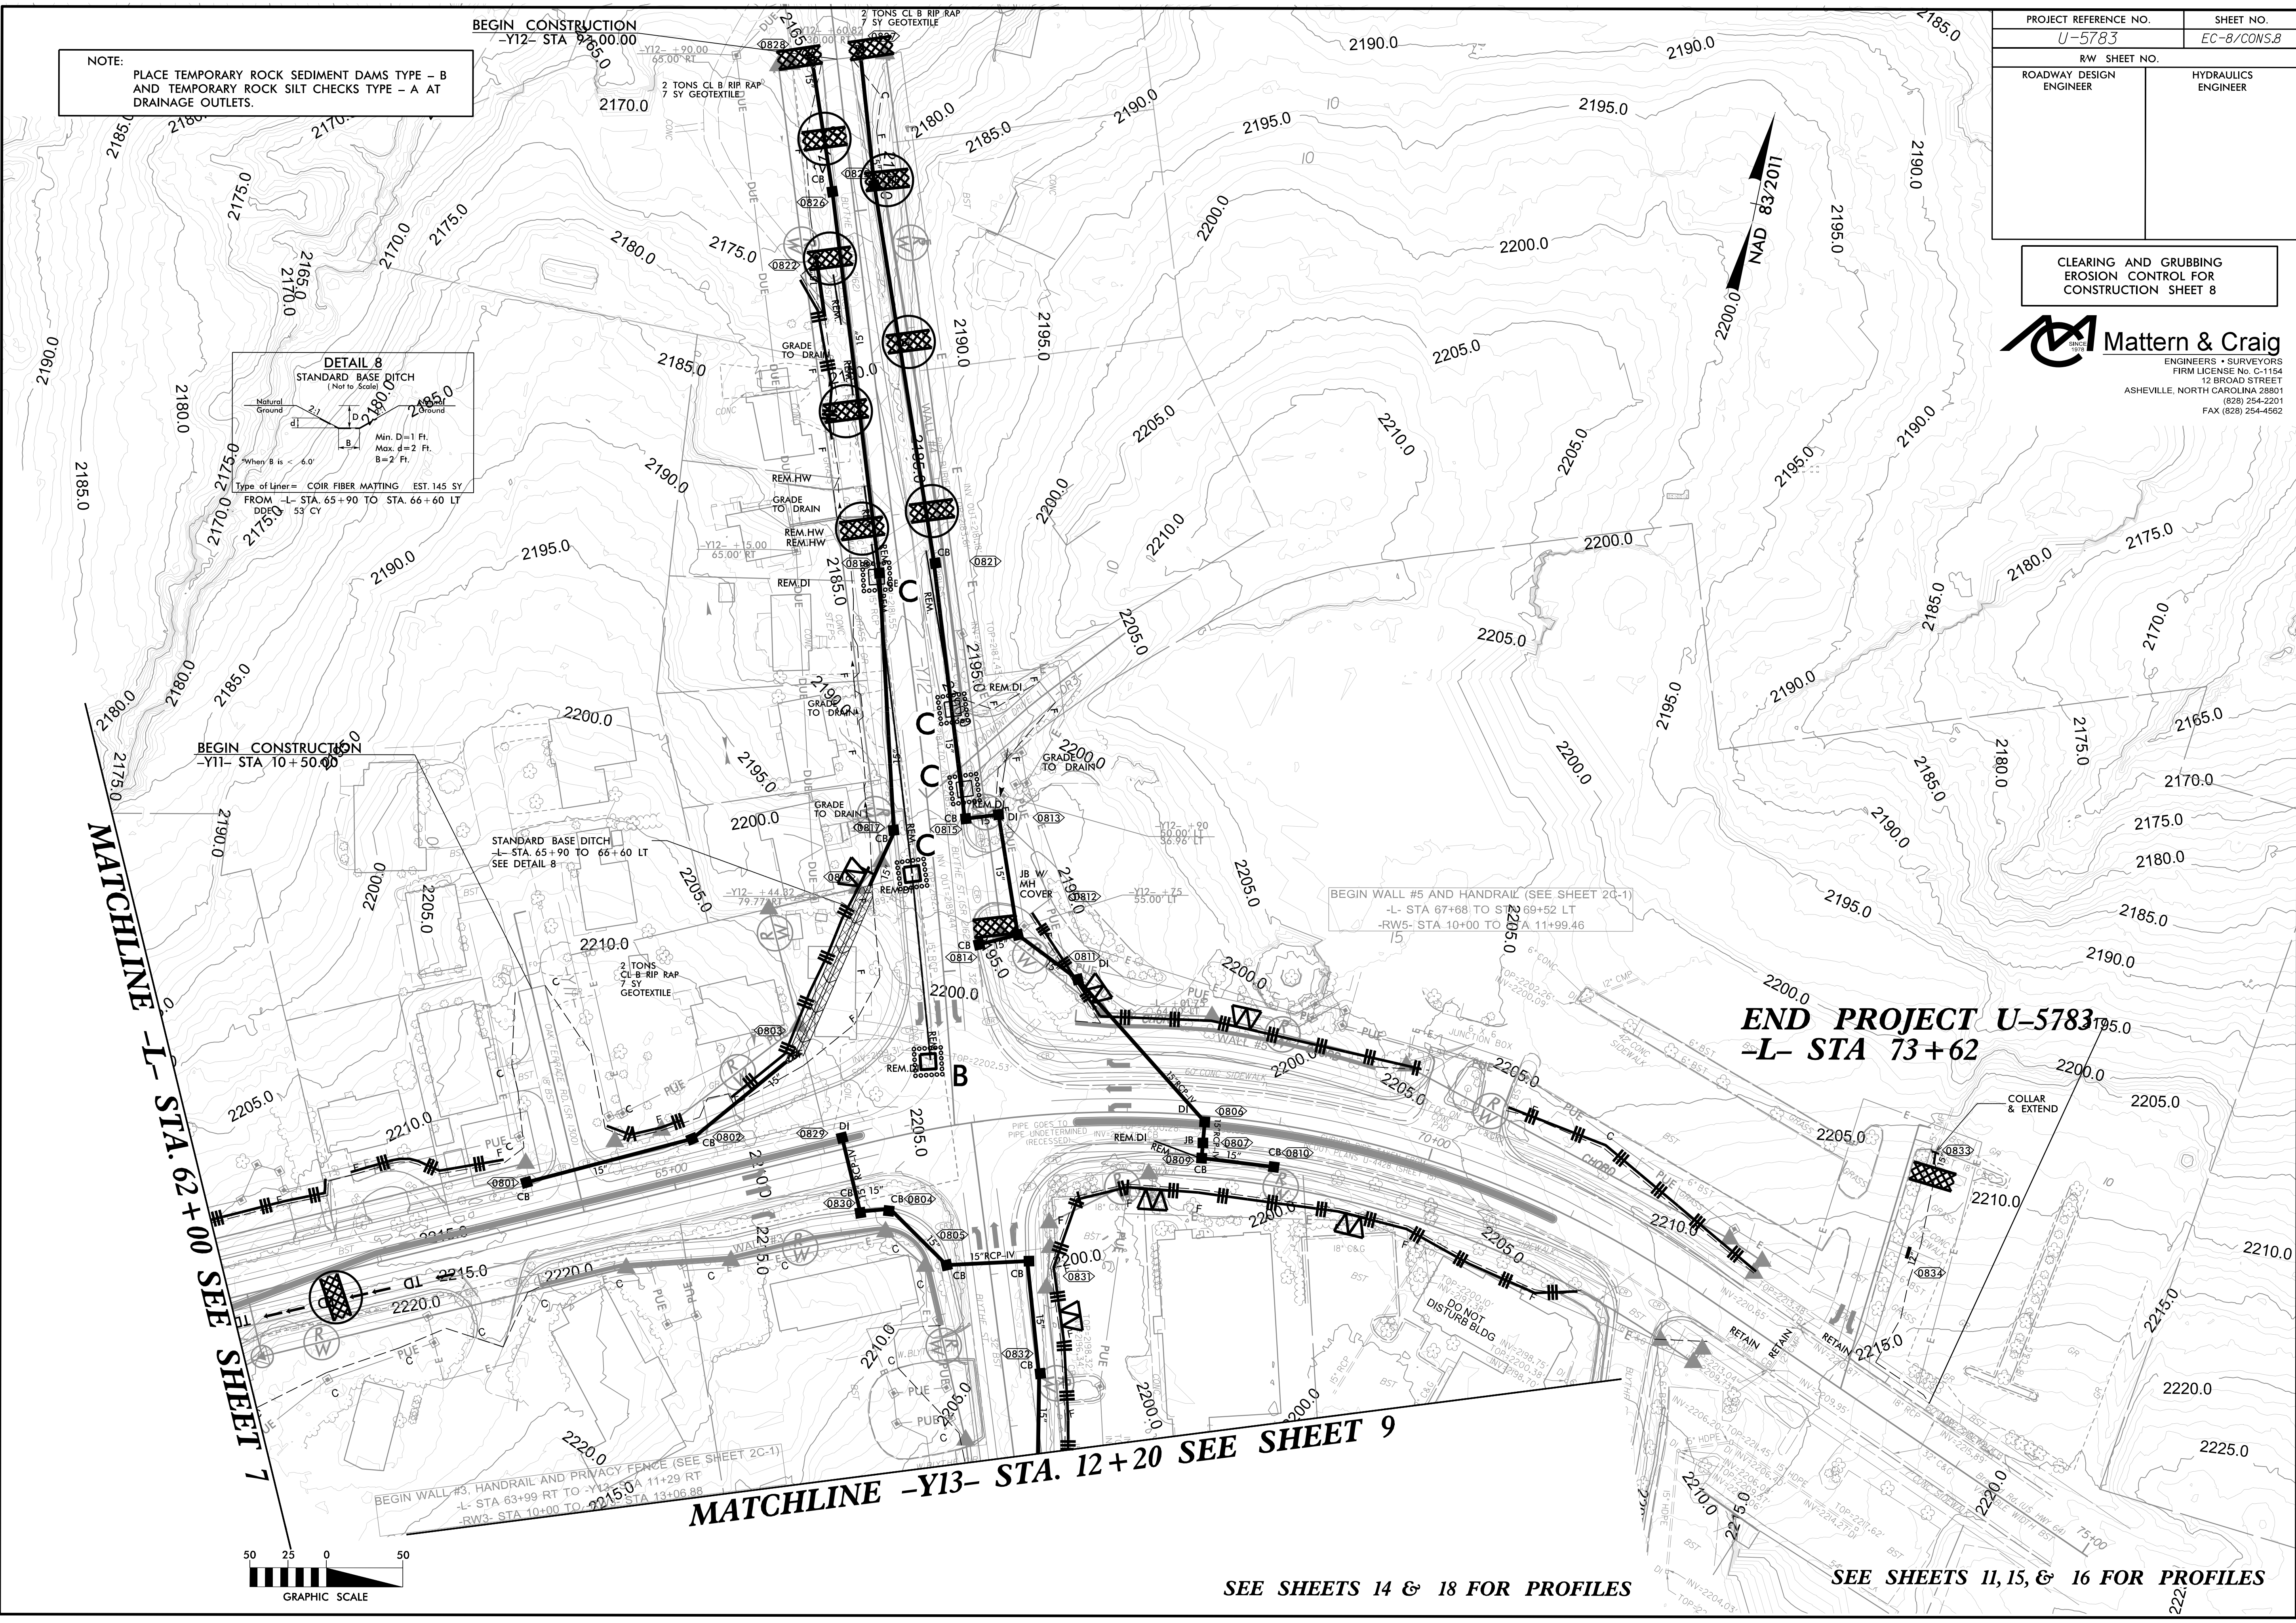

SEE SHEETS 14 & 18 FOR PROFILES

SEE SHEETS 11, 15, & 16 FOR PROFILES