



PROJECT REFERENCE NO. <i>R-5921</i>	SHEET NO. <i>EC-12/CONST.12</i>
RW SHEET NO.	
ROADWAY DESIGN ENGINEER	HYDRAULICS ENGINEER

TGS ENGINEERS
 201 W. MARION ST-STE 200
 SHELBY, NC 28150
 PH (704) 476-0003
 CORP. LICENSE NO.: C-0275

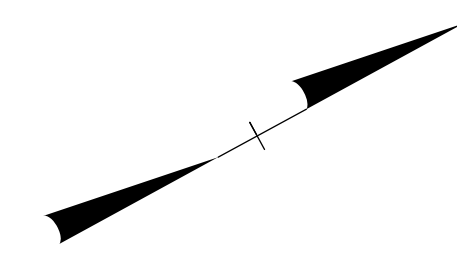

MATCH LINE STA -L- 95 + 00.00
MATCH TO SHEET NO. 11

MATCH LINE STA -L- 109 + 00.00
MATCH TO SHEET NO. 13

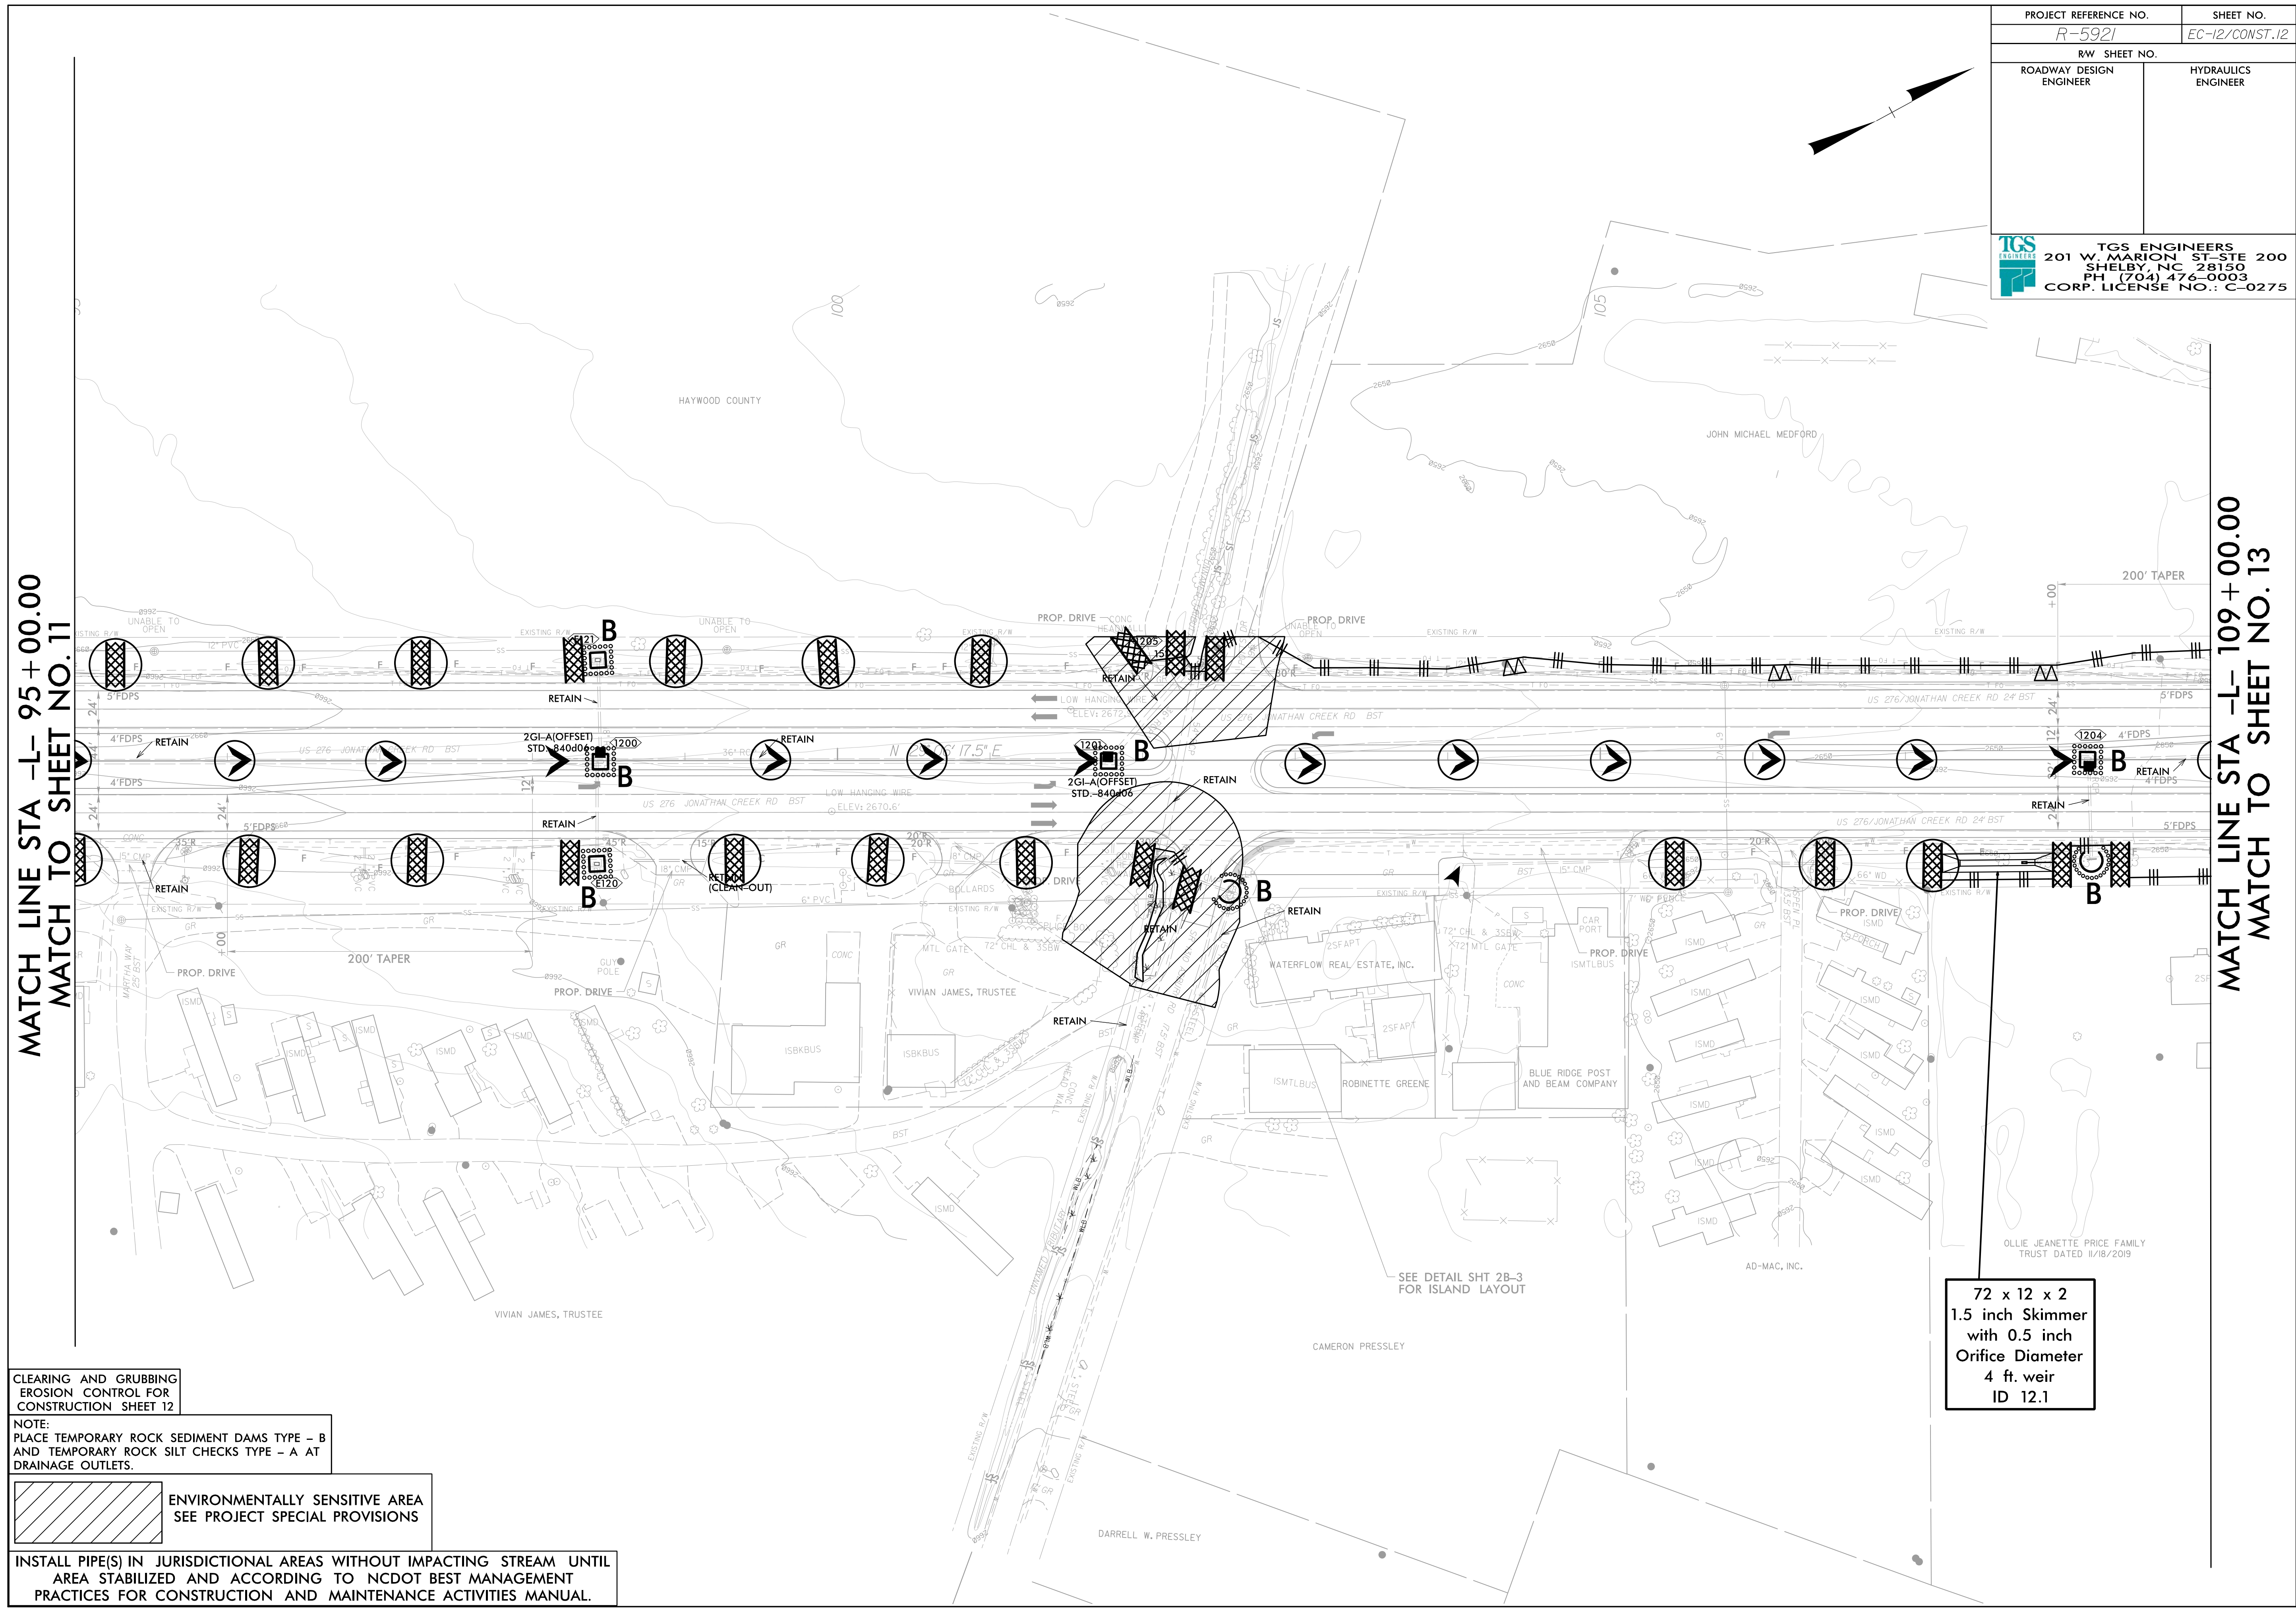

CLEARING AND GRUBBING
 EROSION CONTROL FOR
 CONSTRUCTION SHEET 12

NOTE:
 PLACE TEMPORARY ROCK SEDIMENT DAMS TYPE - B
 AND TEMPORARY ROCK SILT CHECKS TYPE - A AT
 DRAINAGE OUTLETS.

ENVIRONMENTALLY SENSITIVE AREA
 SEE PROJECT SPECIAL PROVISIONS

INSTALL PIPE(S) IN JURISDICTIONAL AREAS WITHOUT IMPACTING STREAM UNTIL
 AREA STABILIZED AND ACCORDING TO NCDOT BEST MANAGEMENT
 PRACTICES FOR CONSTRUCTION AND MAINTENANCE ACTIVITIES MANUAL.

72 x 12 x 2
 1.5 inch Skimmer
 with 0.5 inch
 Orifice Diameter
 4 ft. weir
 ID 12.1

SEE DETAIL SHT 2B-3
 FOR ISLAND LAYOUT

OLLIE JEANNETTE PRICE FAMILY
 TRUST DATED 11/18/2019

AD-MAC, INC.

CAMERON PRESSLEY

DARRELL W. PRESSLEY

VIVIAN JAMES, TRUSTEE

WATERFLOW REAL ESTATE, INC.

RETAIN

RETAIN

