

PROJECT REFERENCE NO.	SHEET NO.
R-5921	EC-15/CONST.15
RW SHEET NO.	
ROADWAY DESIGN ENGINEER	HYDRAULICS ENGINEER


TGS ENGINEERS
201 W. MARION ST. STE 200
SHELBY, NC 28150
PH (704) 476-0003
CORP. LICENSE NO.: C-0275

108 x 18 x 2
1.5 inch Skimmer
with 0.875 inch
Orifice Diameter
10 ft. weir
ID 15.1

78 x 13 x 2
1.5 inch Skimmer
with 0.625 inch
Orifice Diameter
4 ft. weir
ID 15.2

MATCH LINE STA -L- 134+00.00
MATCH TO SHEET NO. 14

MATCH LINE STA -L- 148+00.00
MATCH TO SHEET NO. 16

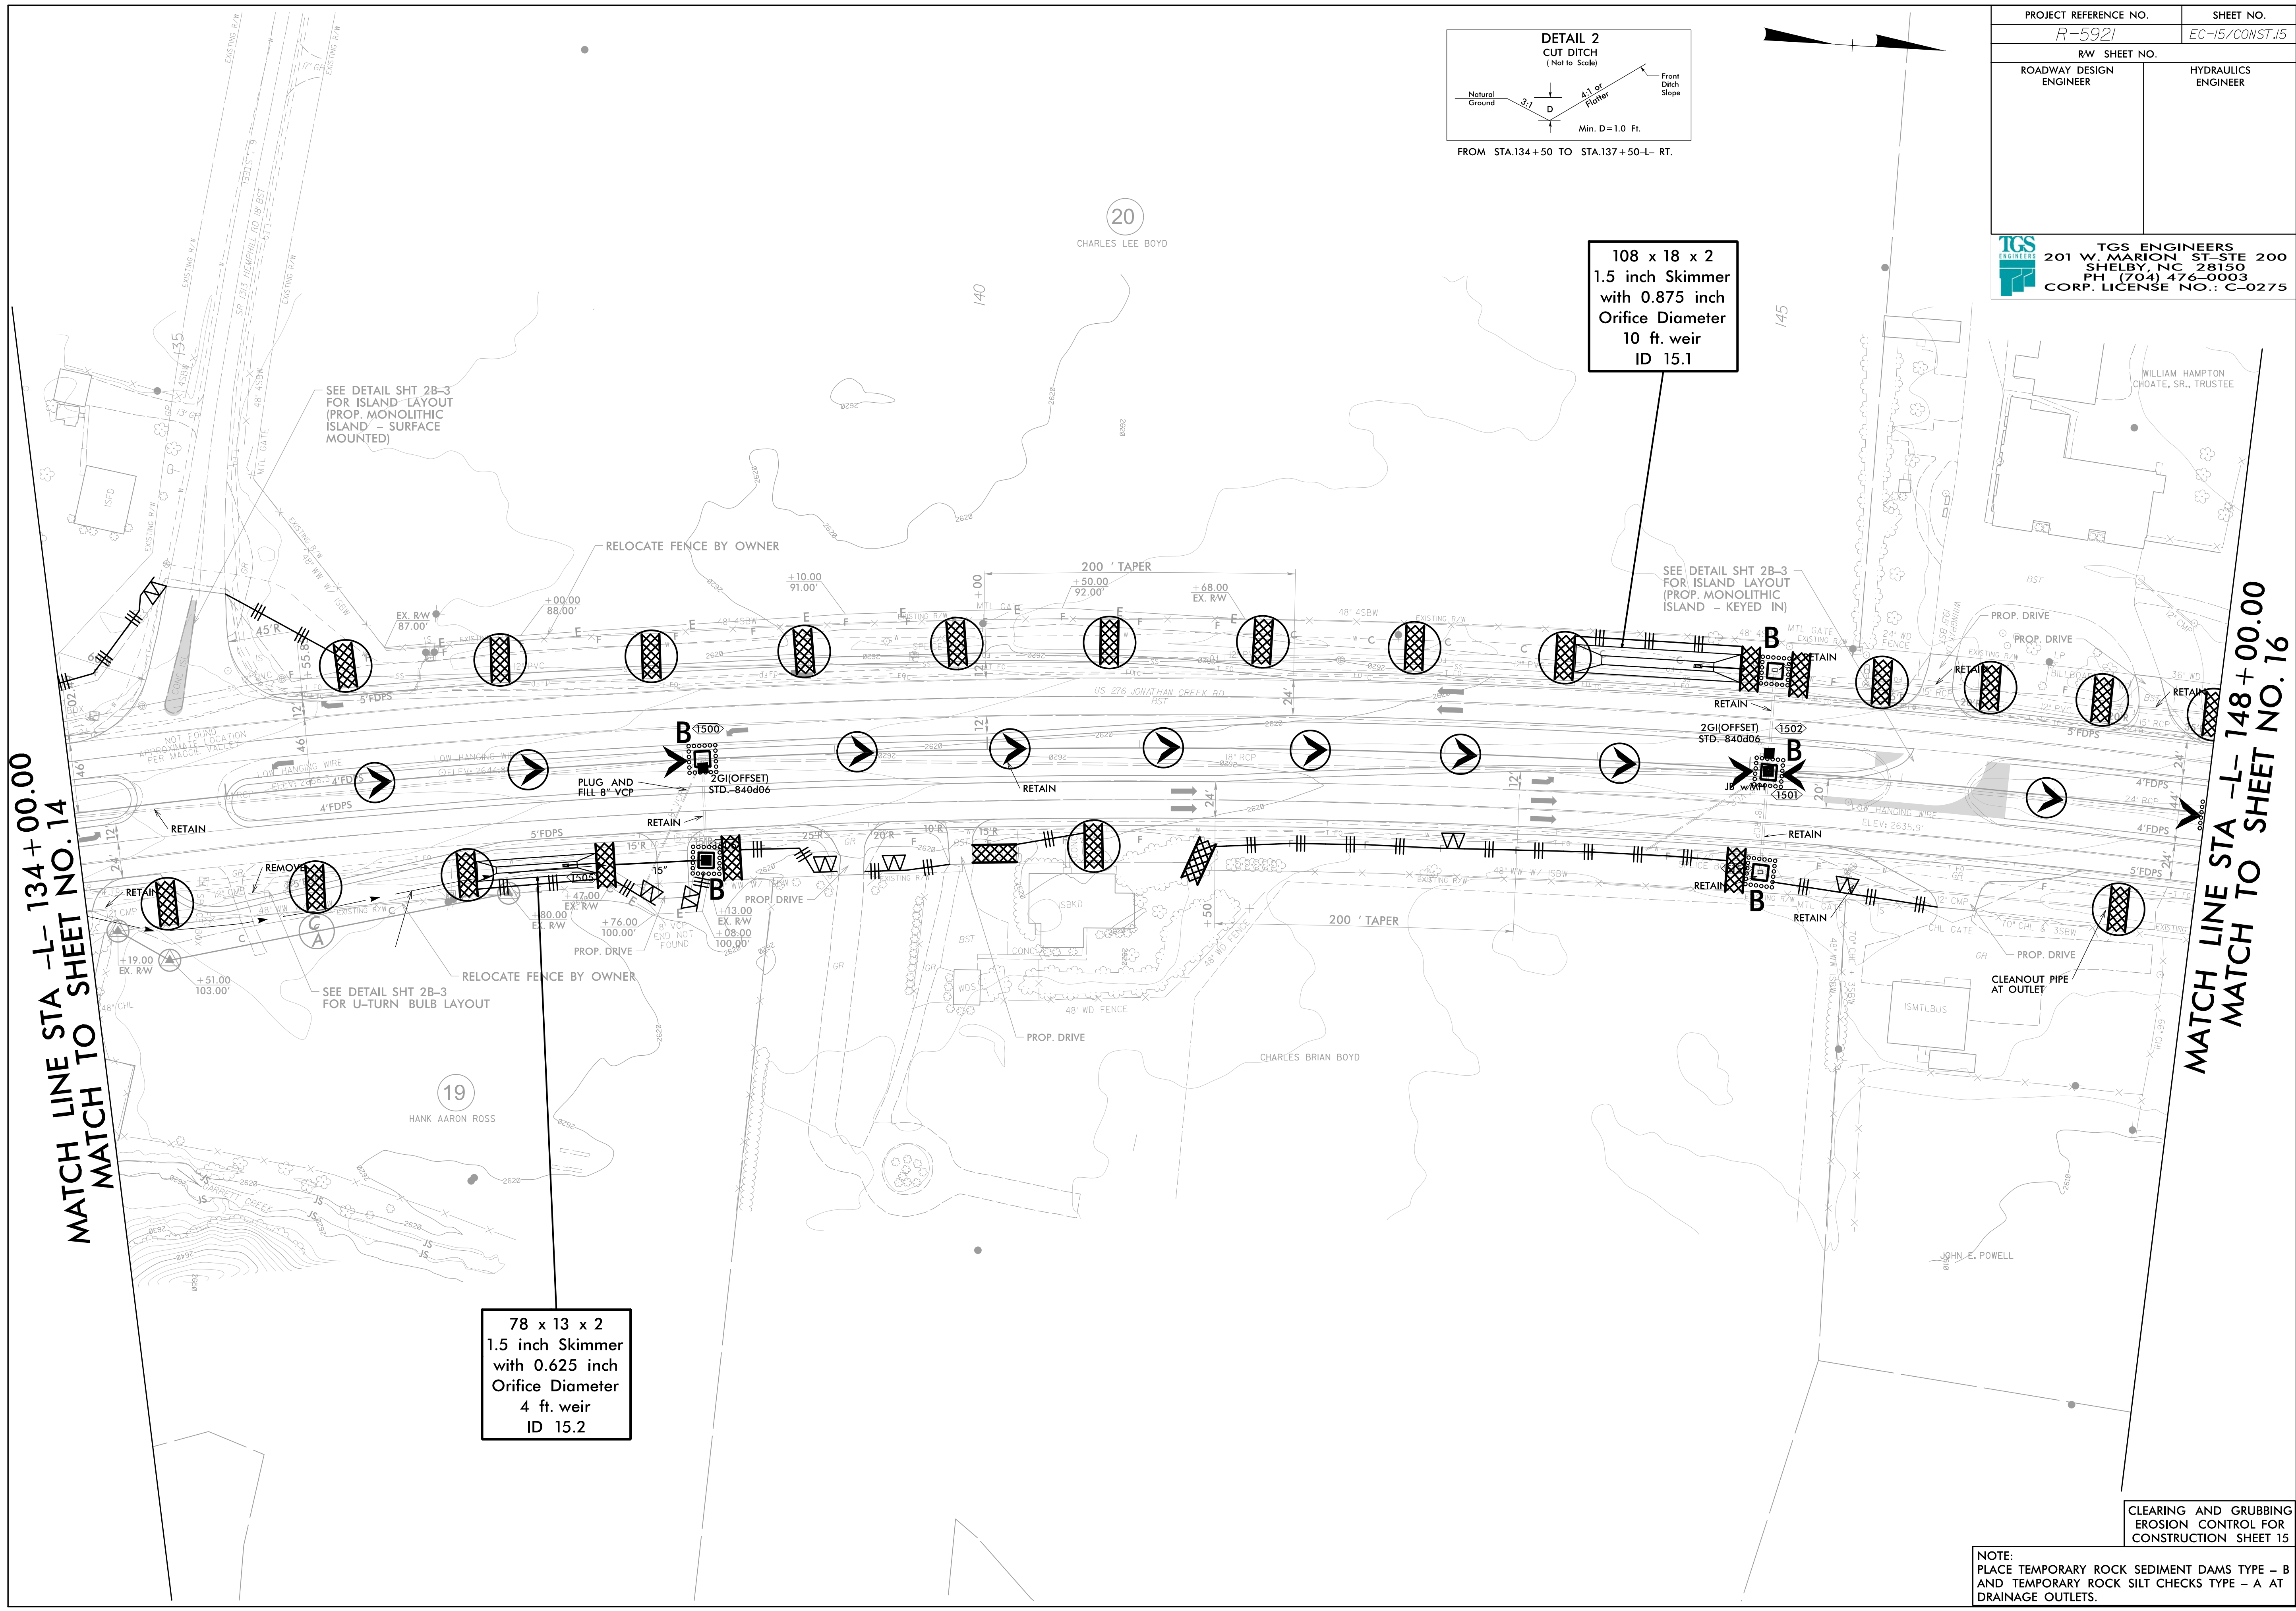

CLEARING AND GRUBBING
EROSION CONTROL FOR
CONSTRUCTION SHEET 15

NOTE:
PLACE TEMPORARY ROCK SEDIMENT DAMS TYPE - B
AND TEMPORARY ROCK SILT CHECKS TYPE - A AT
DRAINAGE OUTLETS.