
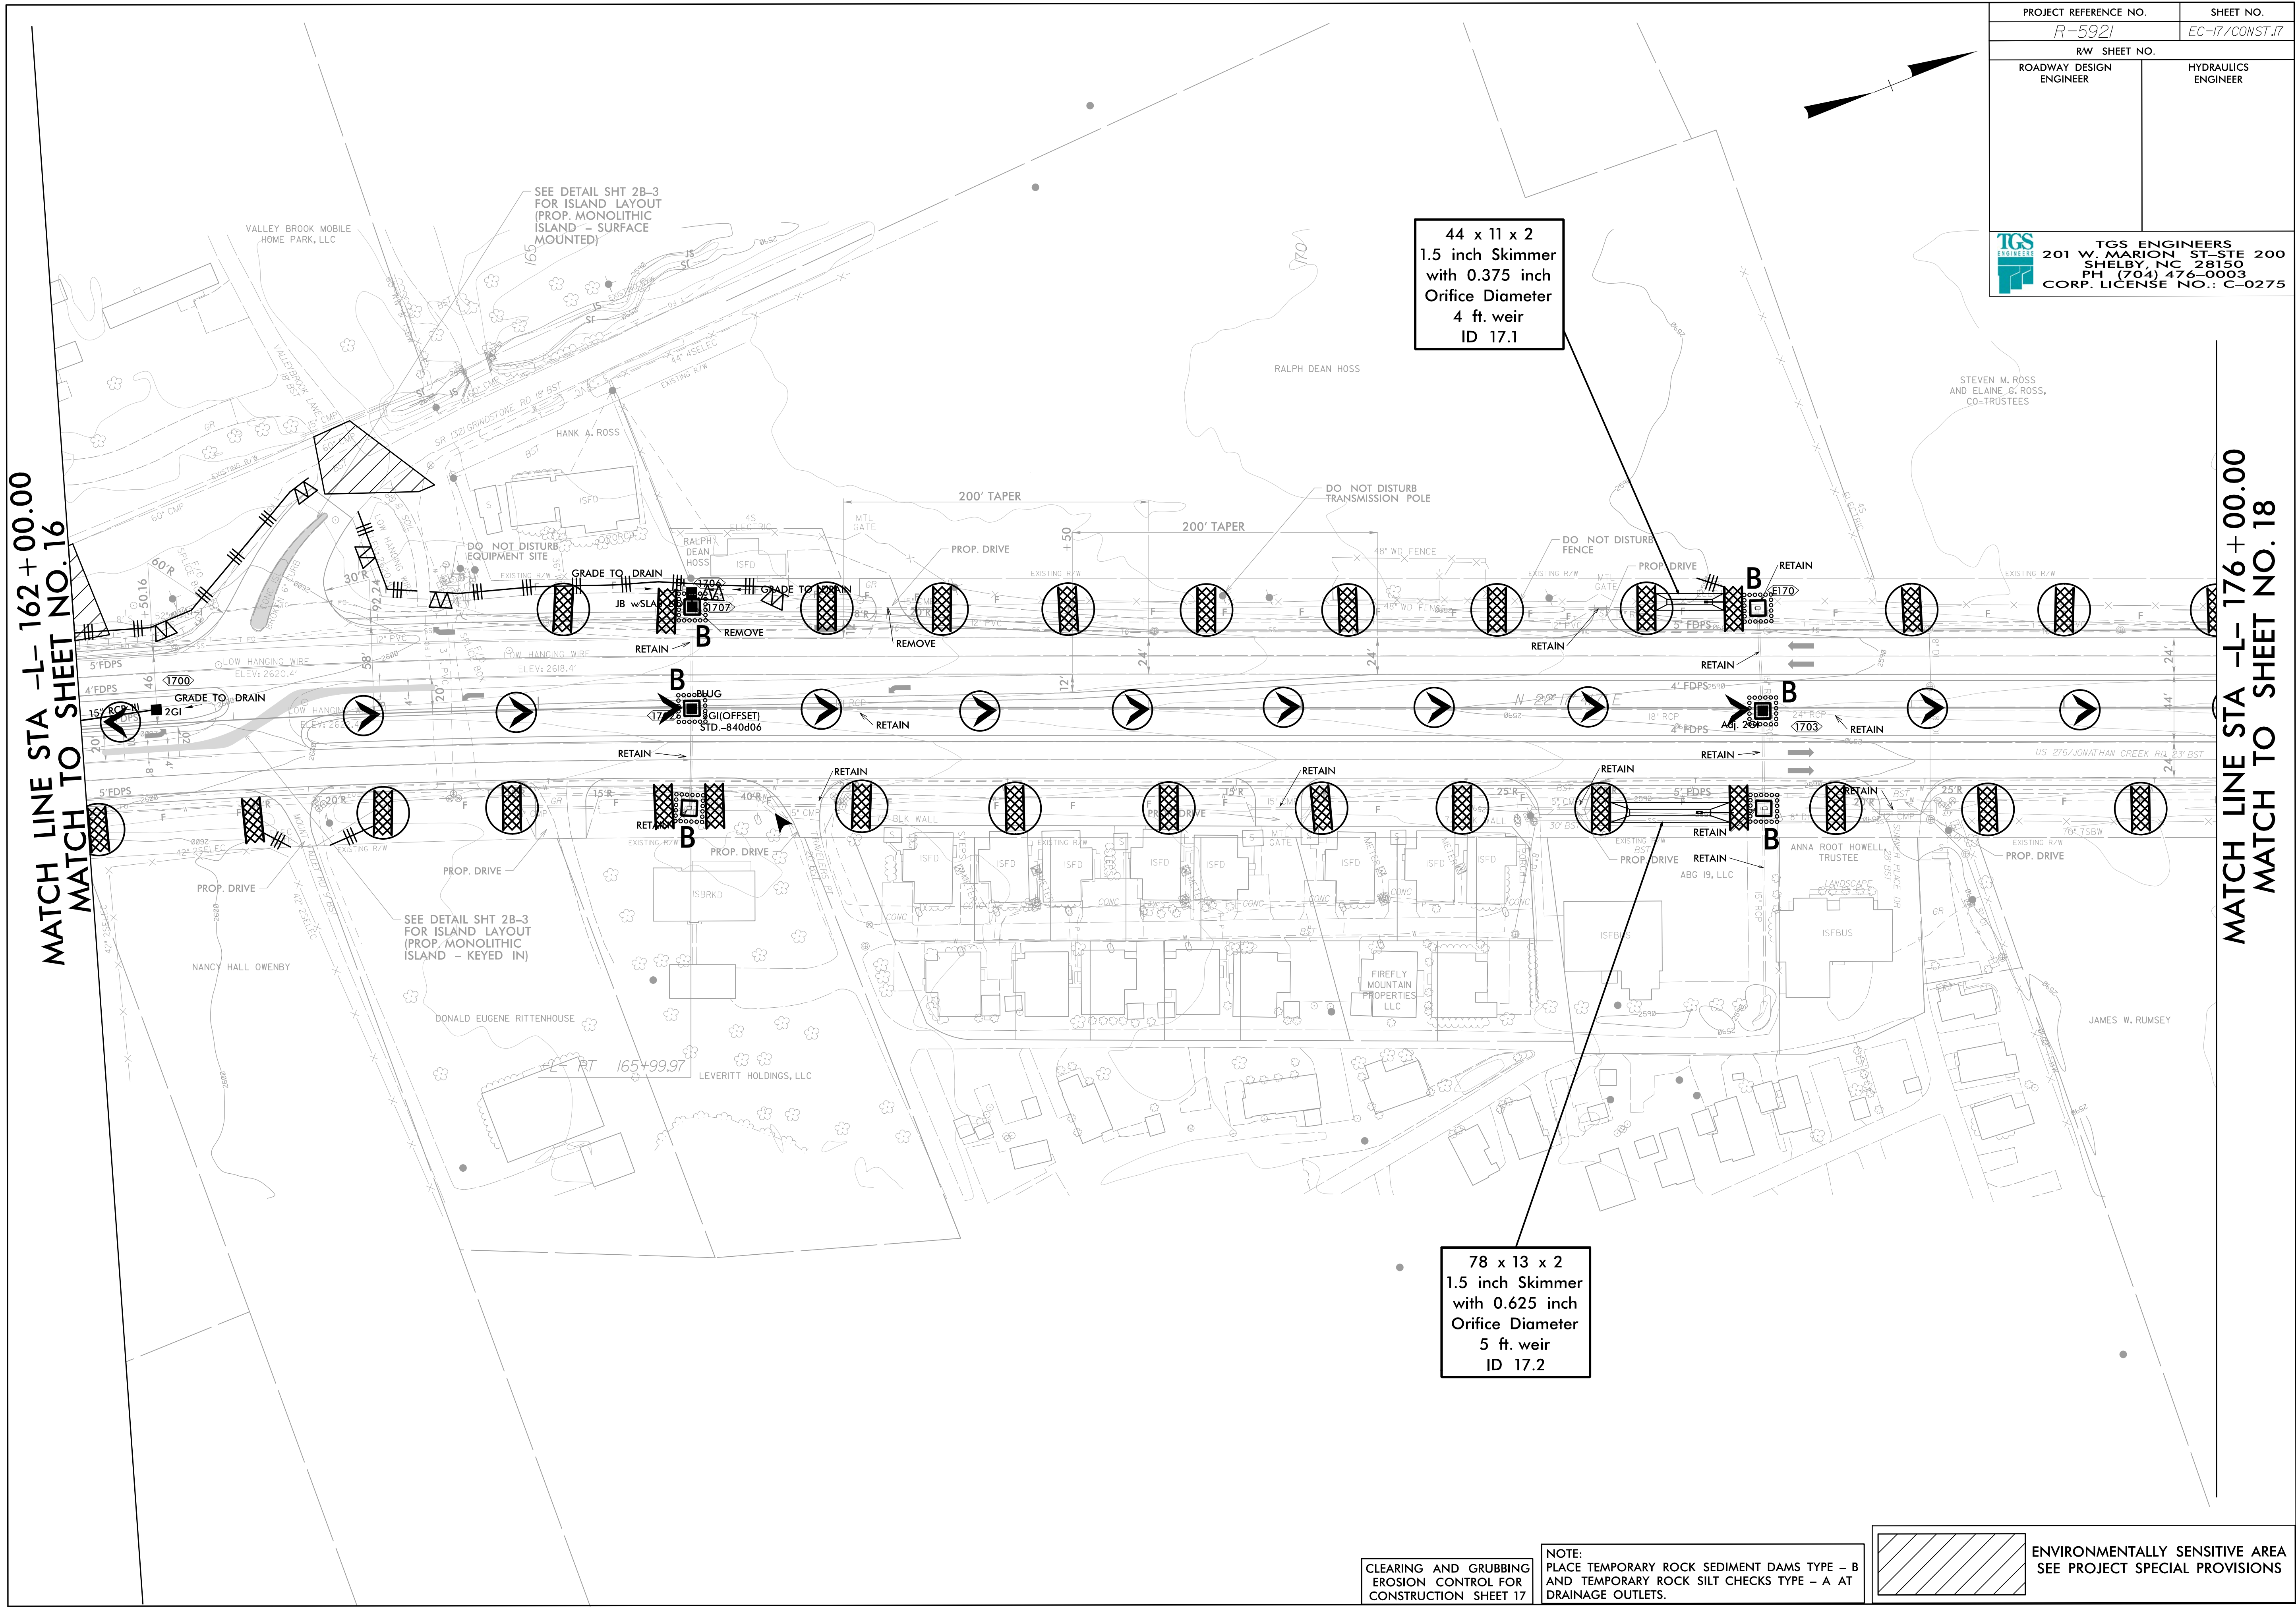


PROJECT REFERENCE NO. <i>R-5921</i>	SHEET NO. <i>EC-17/CONST.17</i>
RW SHEET NO.	
ROADWAY DESIGN ENGINEER	HYDRAULICS ENGINEER
 <b>TGS ENGINEERS</b> 201 W. MARION ST-STE 200 SHELBY, NC 28150 PH (704) 476-0003 CORP. LICENSE NO.: C-0275	



MATCH LINE STA -L- 162+00.00  
MATCH TO SHEET NO. 16


MATCH LINE STA -L- 176+00.00  
MATCH TO SHEET NO. 18

**44 x 11 x 2  
1.5 inch Skimmer  
with 0.375 inch  
Orifice Diameter  
4 ft. weir  
ID 17.1**

**78 x 13 x 2  
1.5 inch Skimmer  
with 0.625 inch  
Orifice Diameter  
5 ft. weir  
ID 17.2**

CLEARING AND GRUBBING  
EROSION CONTROL FOR  
CONSTRUCTION SHEET 17

NOTE:  
PLACE TEMPORARY ROCK SEDIMENT DAMS TYPE - B  
AND TEMPORARY ROCK SILT CHECKS TYPE - A AT  
DRAINAGE OUTLETS.

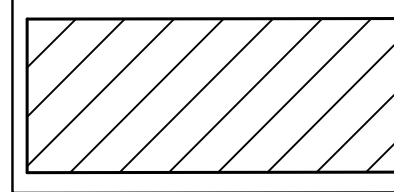

ENVIRONMENTALLY SENSITIVE AREA  
SEE PROJECT SPECIAL PROVISIONS